


NO.	REVISION	ISSUE DATE	BY	CHKD BY

ARCHITECT NAME AND LOCATION:
WARNER SUMMERS DITZEL
 BENEFIELD WARD & ASSOCIATES
 67 PEACHTREE PARK DRIVE
 ATLANTA, GEORGIA 30309

CUSTOMER NAME AND LOCATION:
FREESE CONSTRUCTION
 1355 TERRELL MILL RD. STE. 1470-100
 MARIETTA, GEORGIA 30067

PROJECT NAME AND LOCATION:
5009 ROSWELL ROAD
 SANDY SPRINGS, GEORGIA

DESCRIPTION: PLAN	
SCALE: 1/8"=1'-0"	ISSUE DATE: 01/24/07
DRAWN BY: BKB	SHEET NO.:
CHECKED BY: BKB	P1

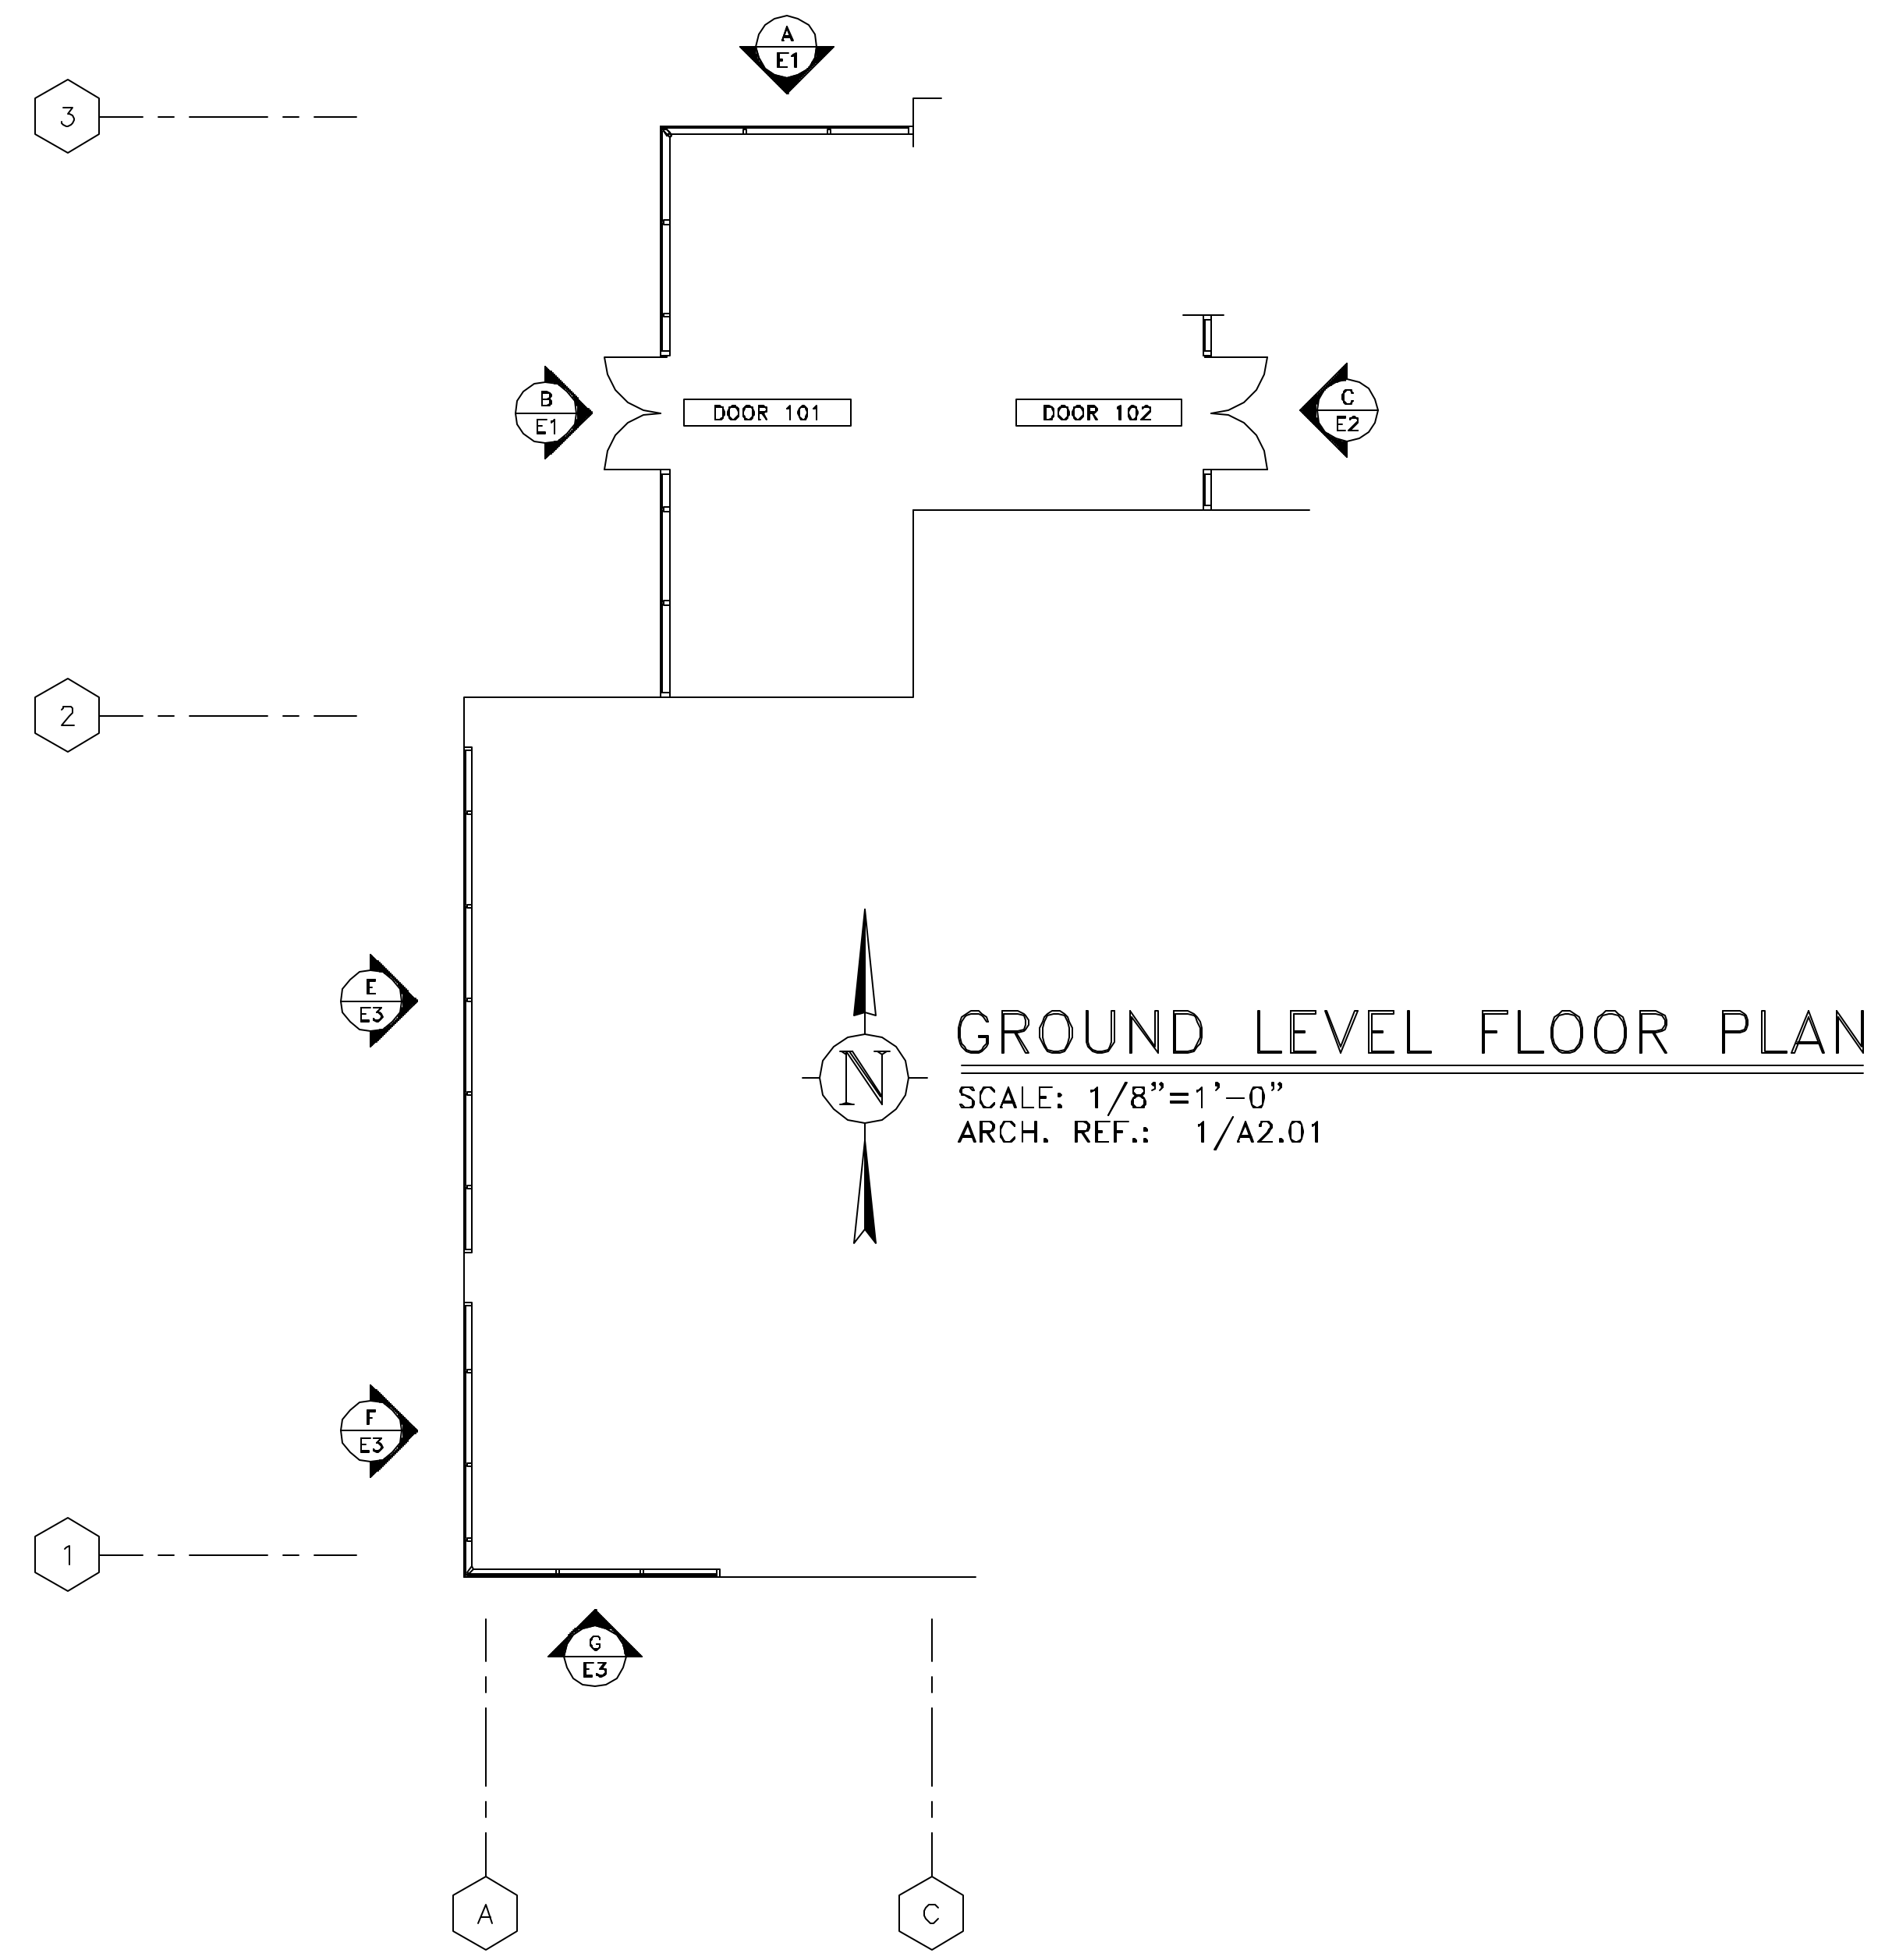


NO.	REVISION	ISSUE DATE	BY	CHKD BY

ARCHITECT NAME AND LOCATION:
 WARNER SUMMERS DITZEL
 BENEFIELD WARD & ASSOCIATES
 67 PEACHTREE PARK DRIVE
 ATLANTA, GEORGIA 30309

CUSTOMER NAME AND LOCATION:
 FREESE CONSTRUCTION
 1355 TERRELL MILL RD. STE. 1470-100
 MARIETTA, GEORGIA 30067

PROJECT NAME AND LOCATION:
 5009 ROSWELL ROAD
 SANDY SPRINGS, GEORGIA

DESCRIPTION: PLAN	
SCALE: 1/8"=1'-0"	ISSUE DATE: 01/24/07
DRAWN BY: BKB	SHEET NO.:
CHECKED BY: BKB	P2

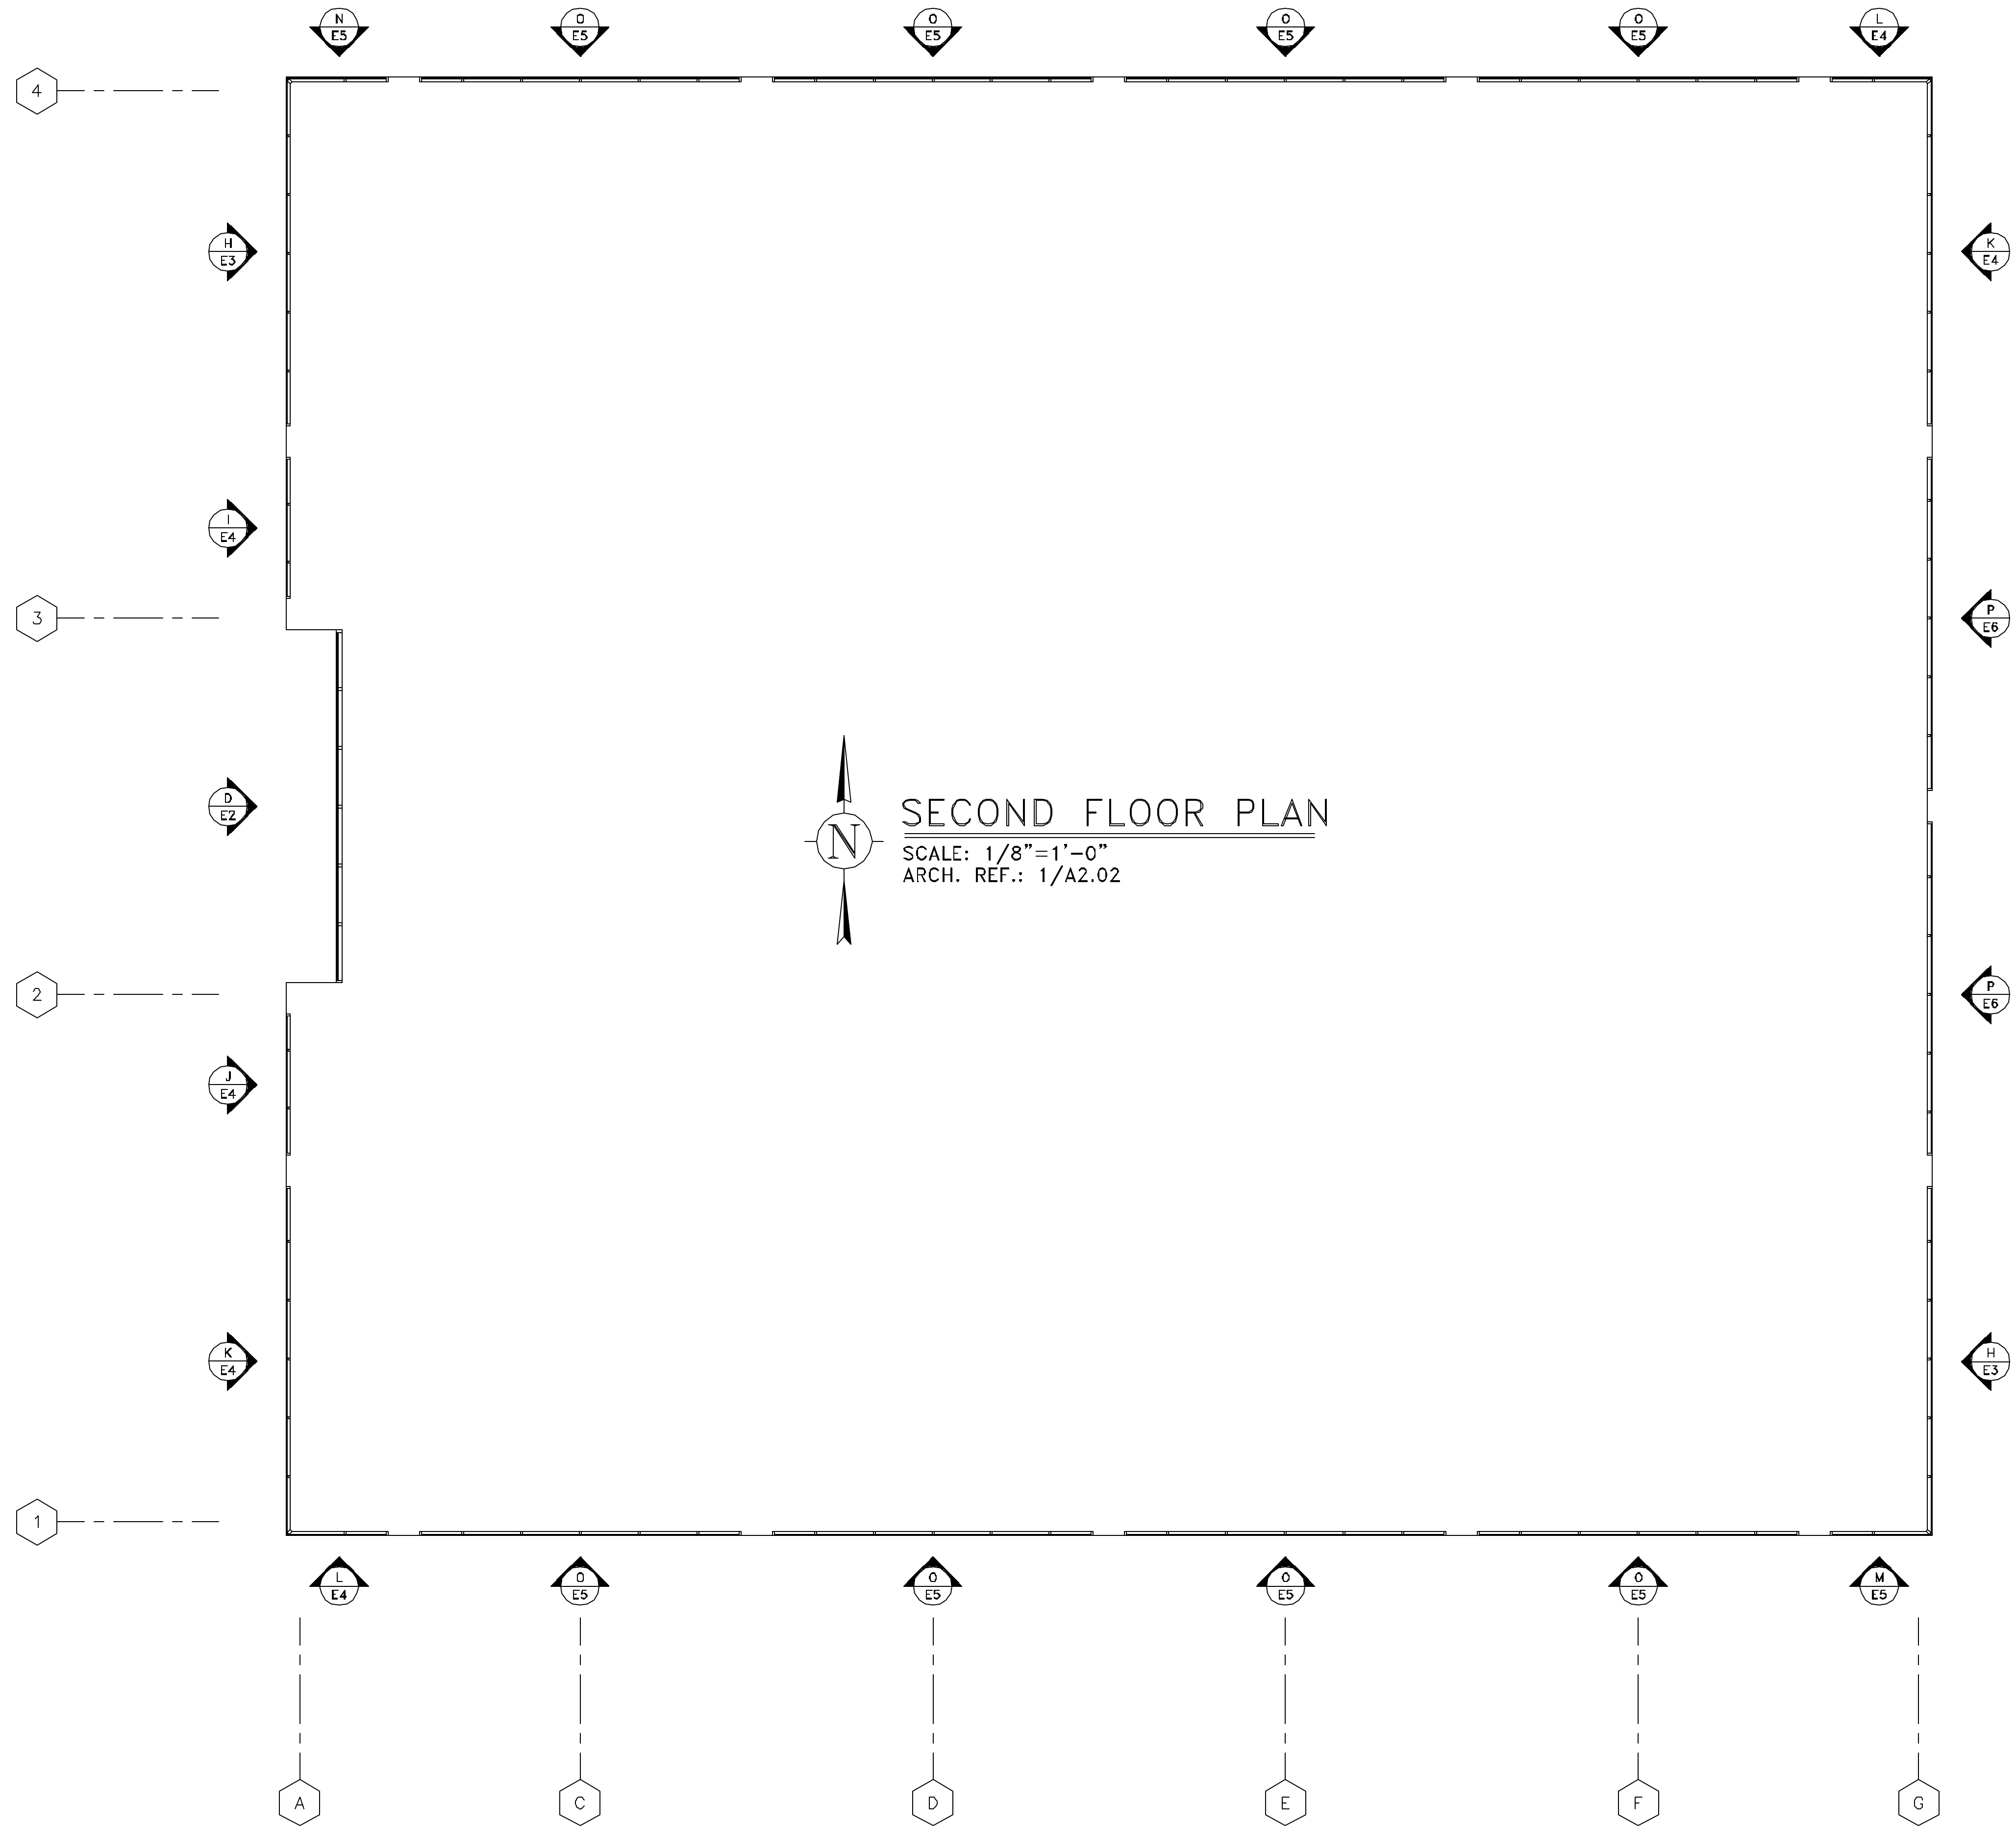


NO.	REVISION	ISSUE DATE	BY	CHKD BY

ARCHITECT NAME AND LOCATION:
 WARNER SUMMERS DITZEL
 BENEFIELD WARD & ASSOCIATES
 67 PEACHTREE PARK DRIVE
 ATLANTA, GEORGIA 30309

CUSTOMER NAME AND LOCATION:
 FREESE CONSTRUCTION
 1355 TERRELL MILL RD. STE. 1470-100
 MARIETTA, GEORGIA 30067

PROJECT NAME AND LOCATION:
 5009 ROSWELL ROAD
 SANDY SPRINGS, GEORGIA

DESCRIPTION: PLAN	
SCALE: 1/8"=1'-0"	ISSUE DATE: 01/24/07
DRAWN BY: BKB	SHEET NO.:
CHECKED BY: BKB	P3

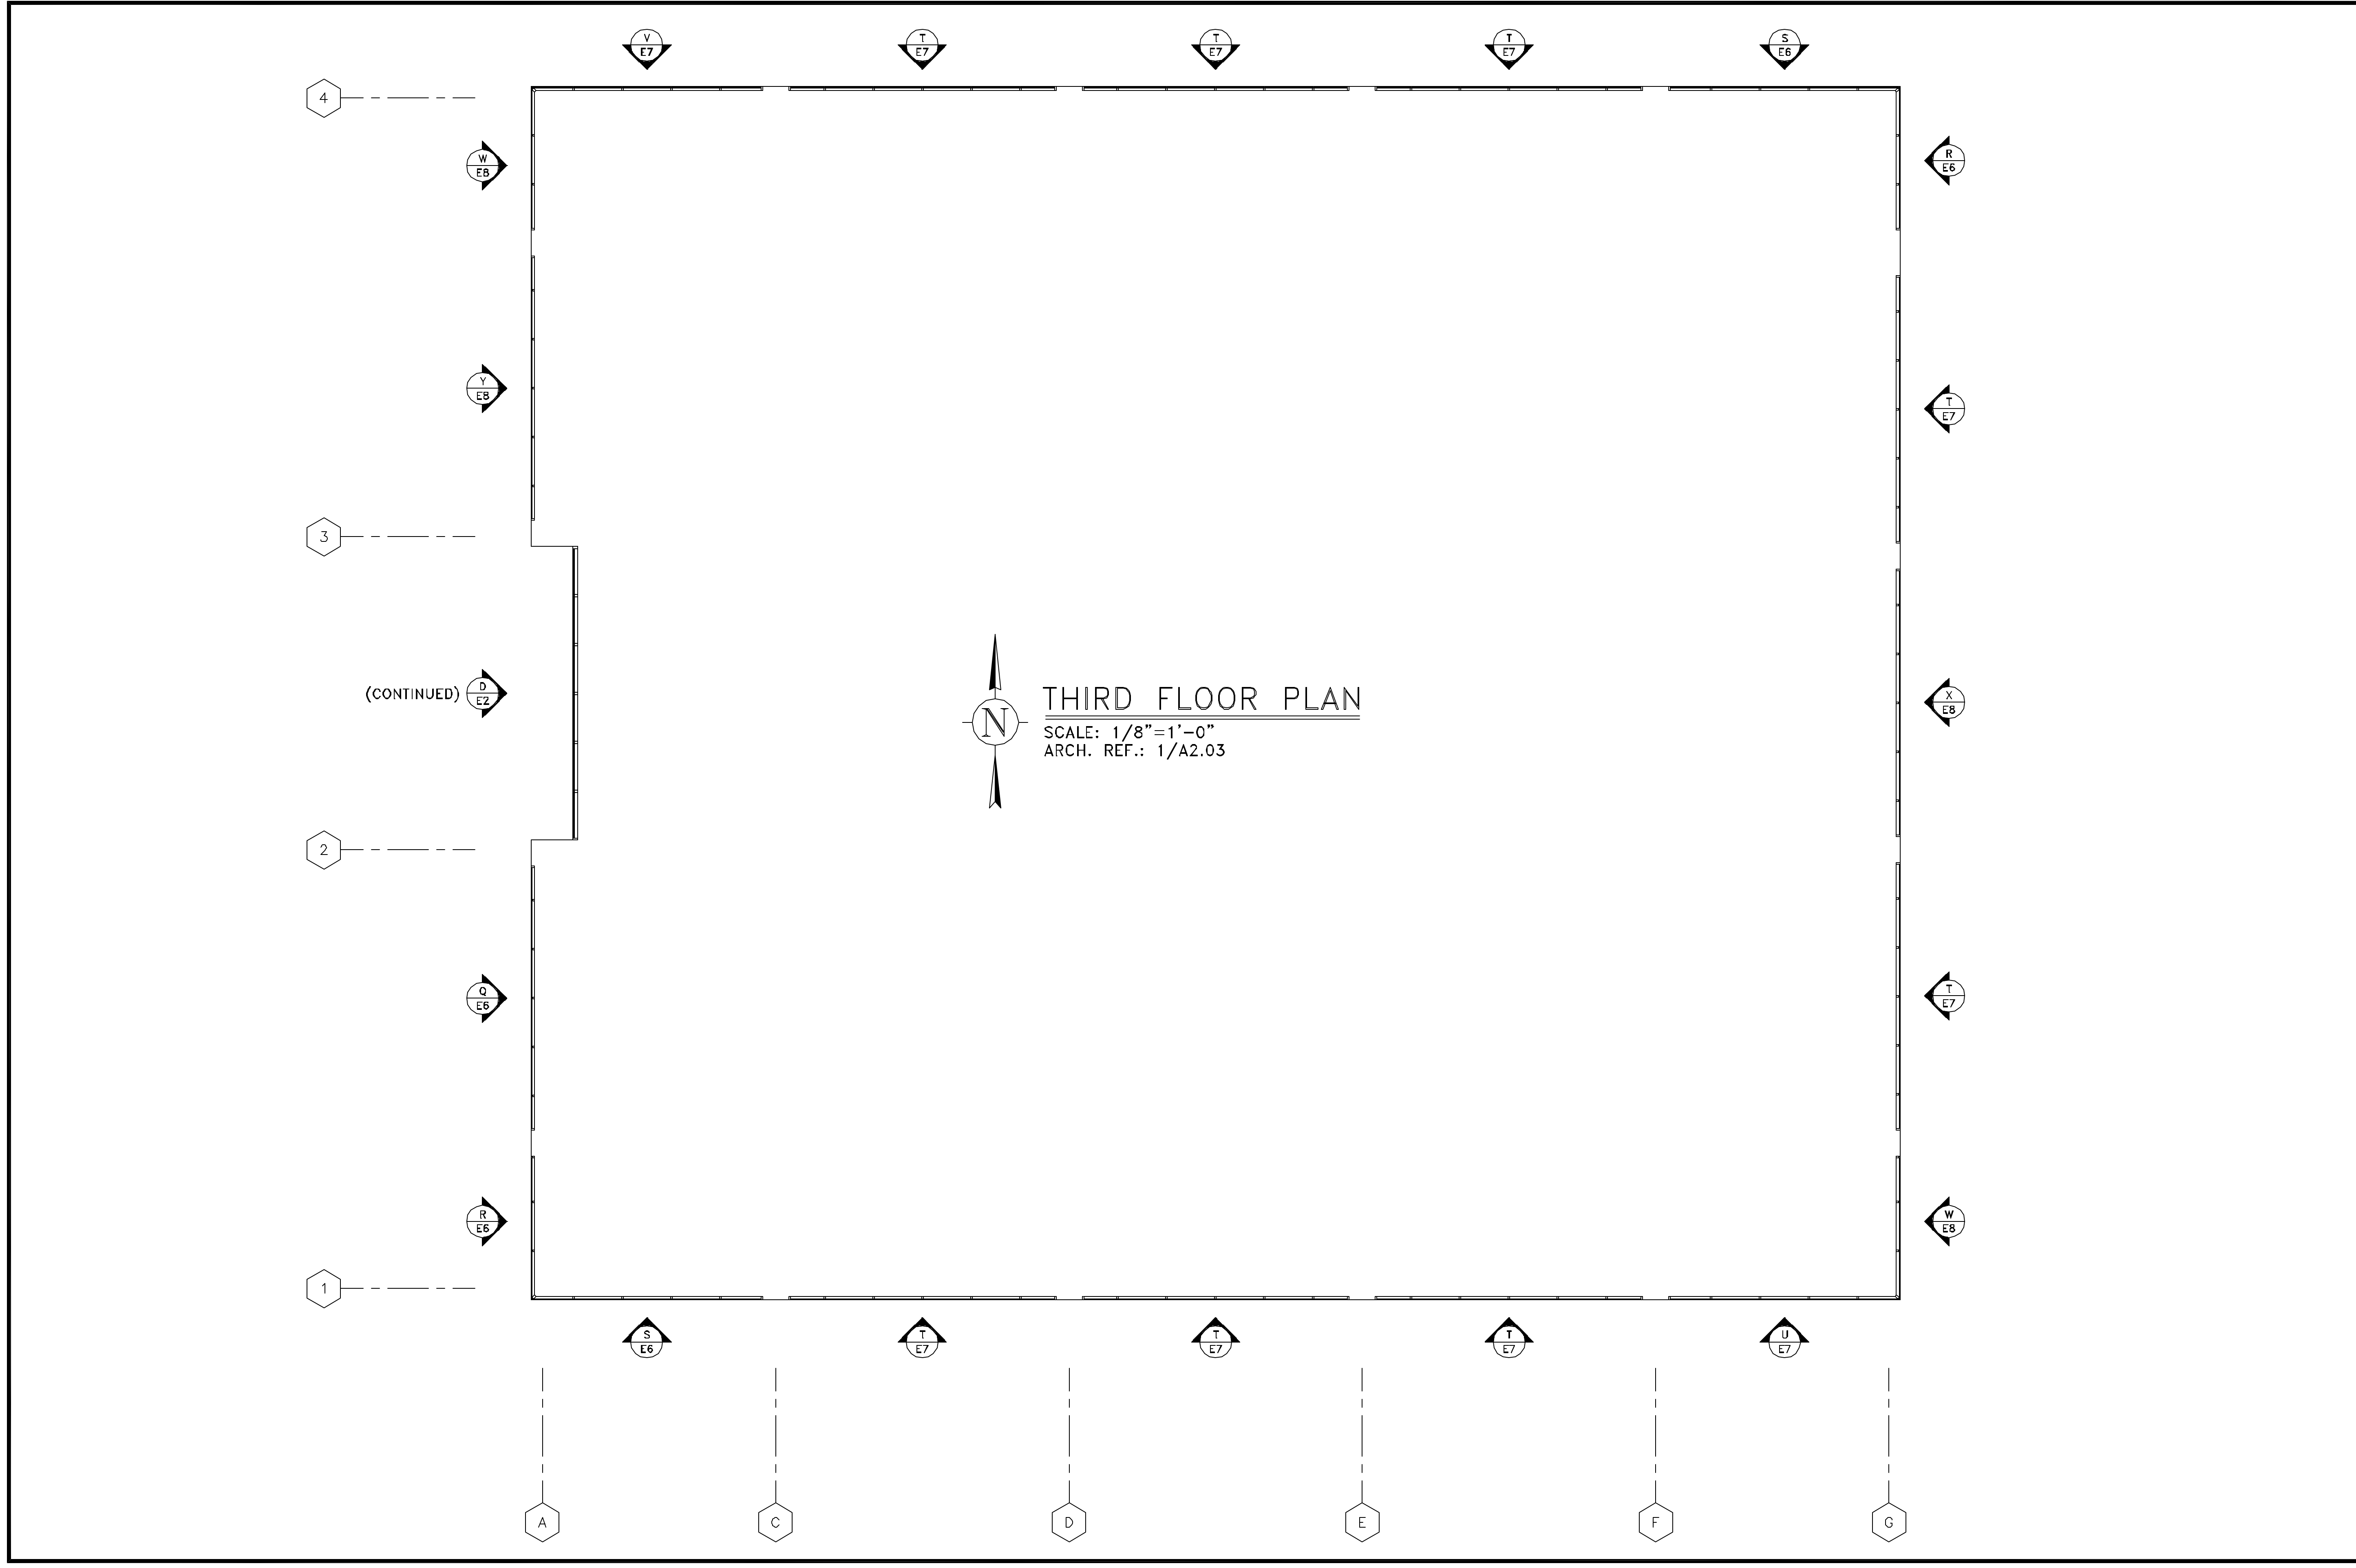


CRD BY	
BY	
ISSUE DATE	
REVISION	
NO.	

ARCHITECT NAME AND LOCATION:
WARNER SUMMERS DITZEL
BENEFIELD WARD & ASSOCIATES
67 PEACHTREE PARK DRIVE
ATLANTA, GEORGIA 30309

CUSTOMER NAME AND LOCATION:
FREES CONSTRUCTION
1355 TERRELL MILL RD. STE. 1470-100
MARIETTA, GEORGIA 30067

PROJECT NAME AND LOCATION:
5009 ROSWELL ROAD
SANDY SPRINGS, GEORGIA

DESCRIPTION:	ELEVATIONS
SCALE:	3/8"=1'-0" 01/24/07
DRAWN BY:	BKB
CHECKED BY:	BKB
SHEET NO.:	E1

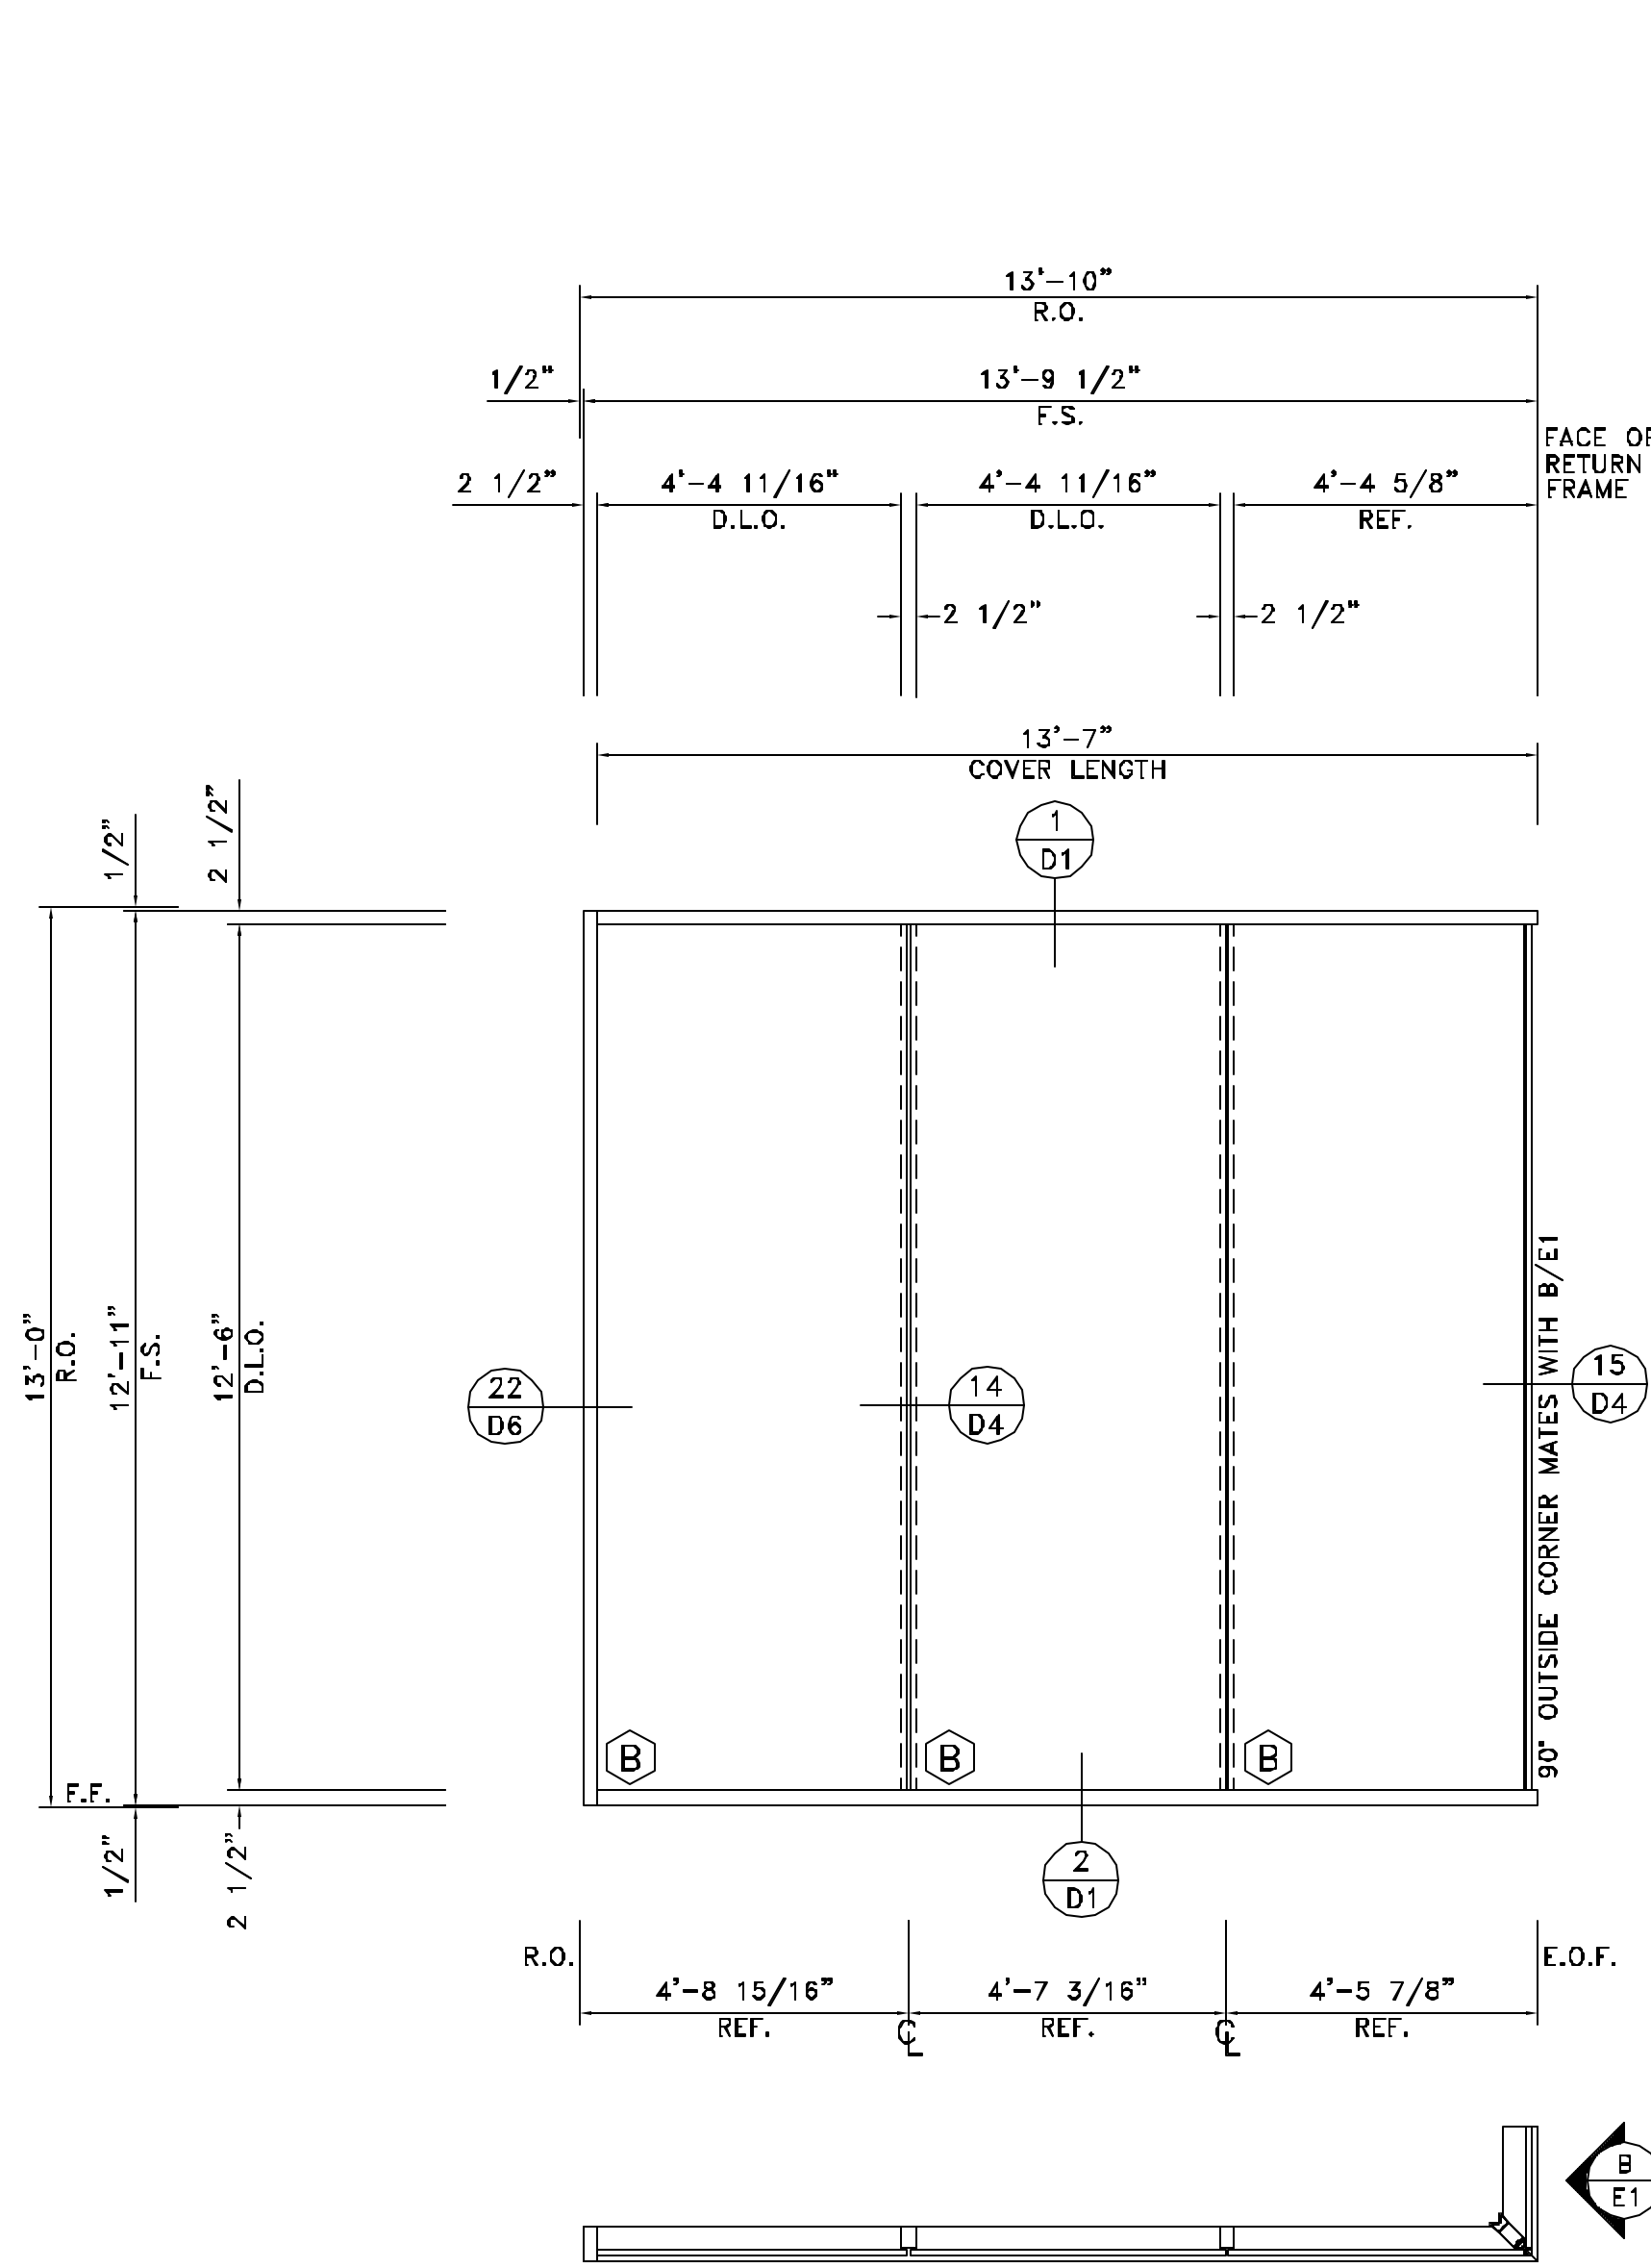


ELEVATION A

SCALE: 3/8"=1'-0"

YCW-750 (2 1/2" x 6")

ARCH.REF.: 1/A2.01; 2/A3.02; 1/A4.01; 2/A7.01

ONE (1) THUS @ NORTH ELEVATION - GROUND LEVEL

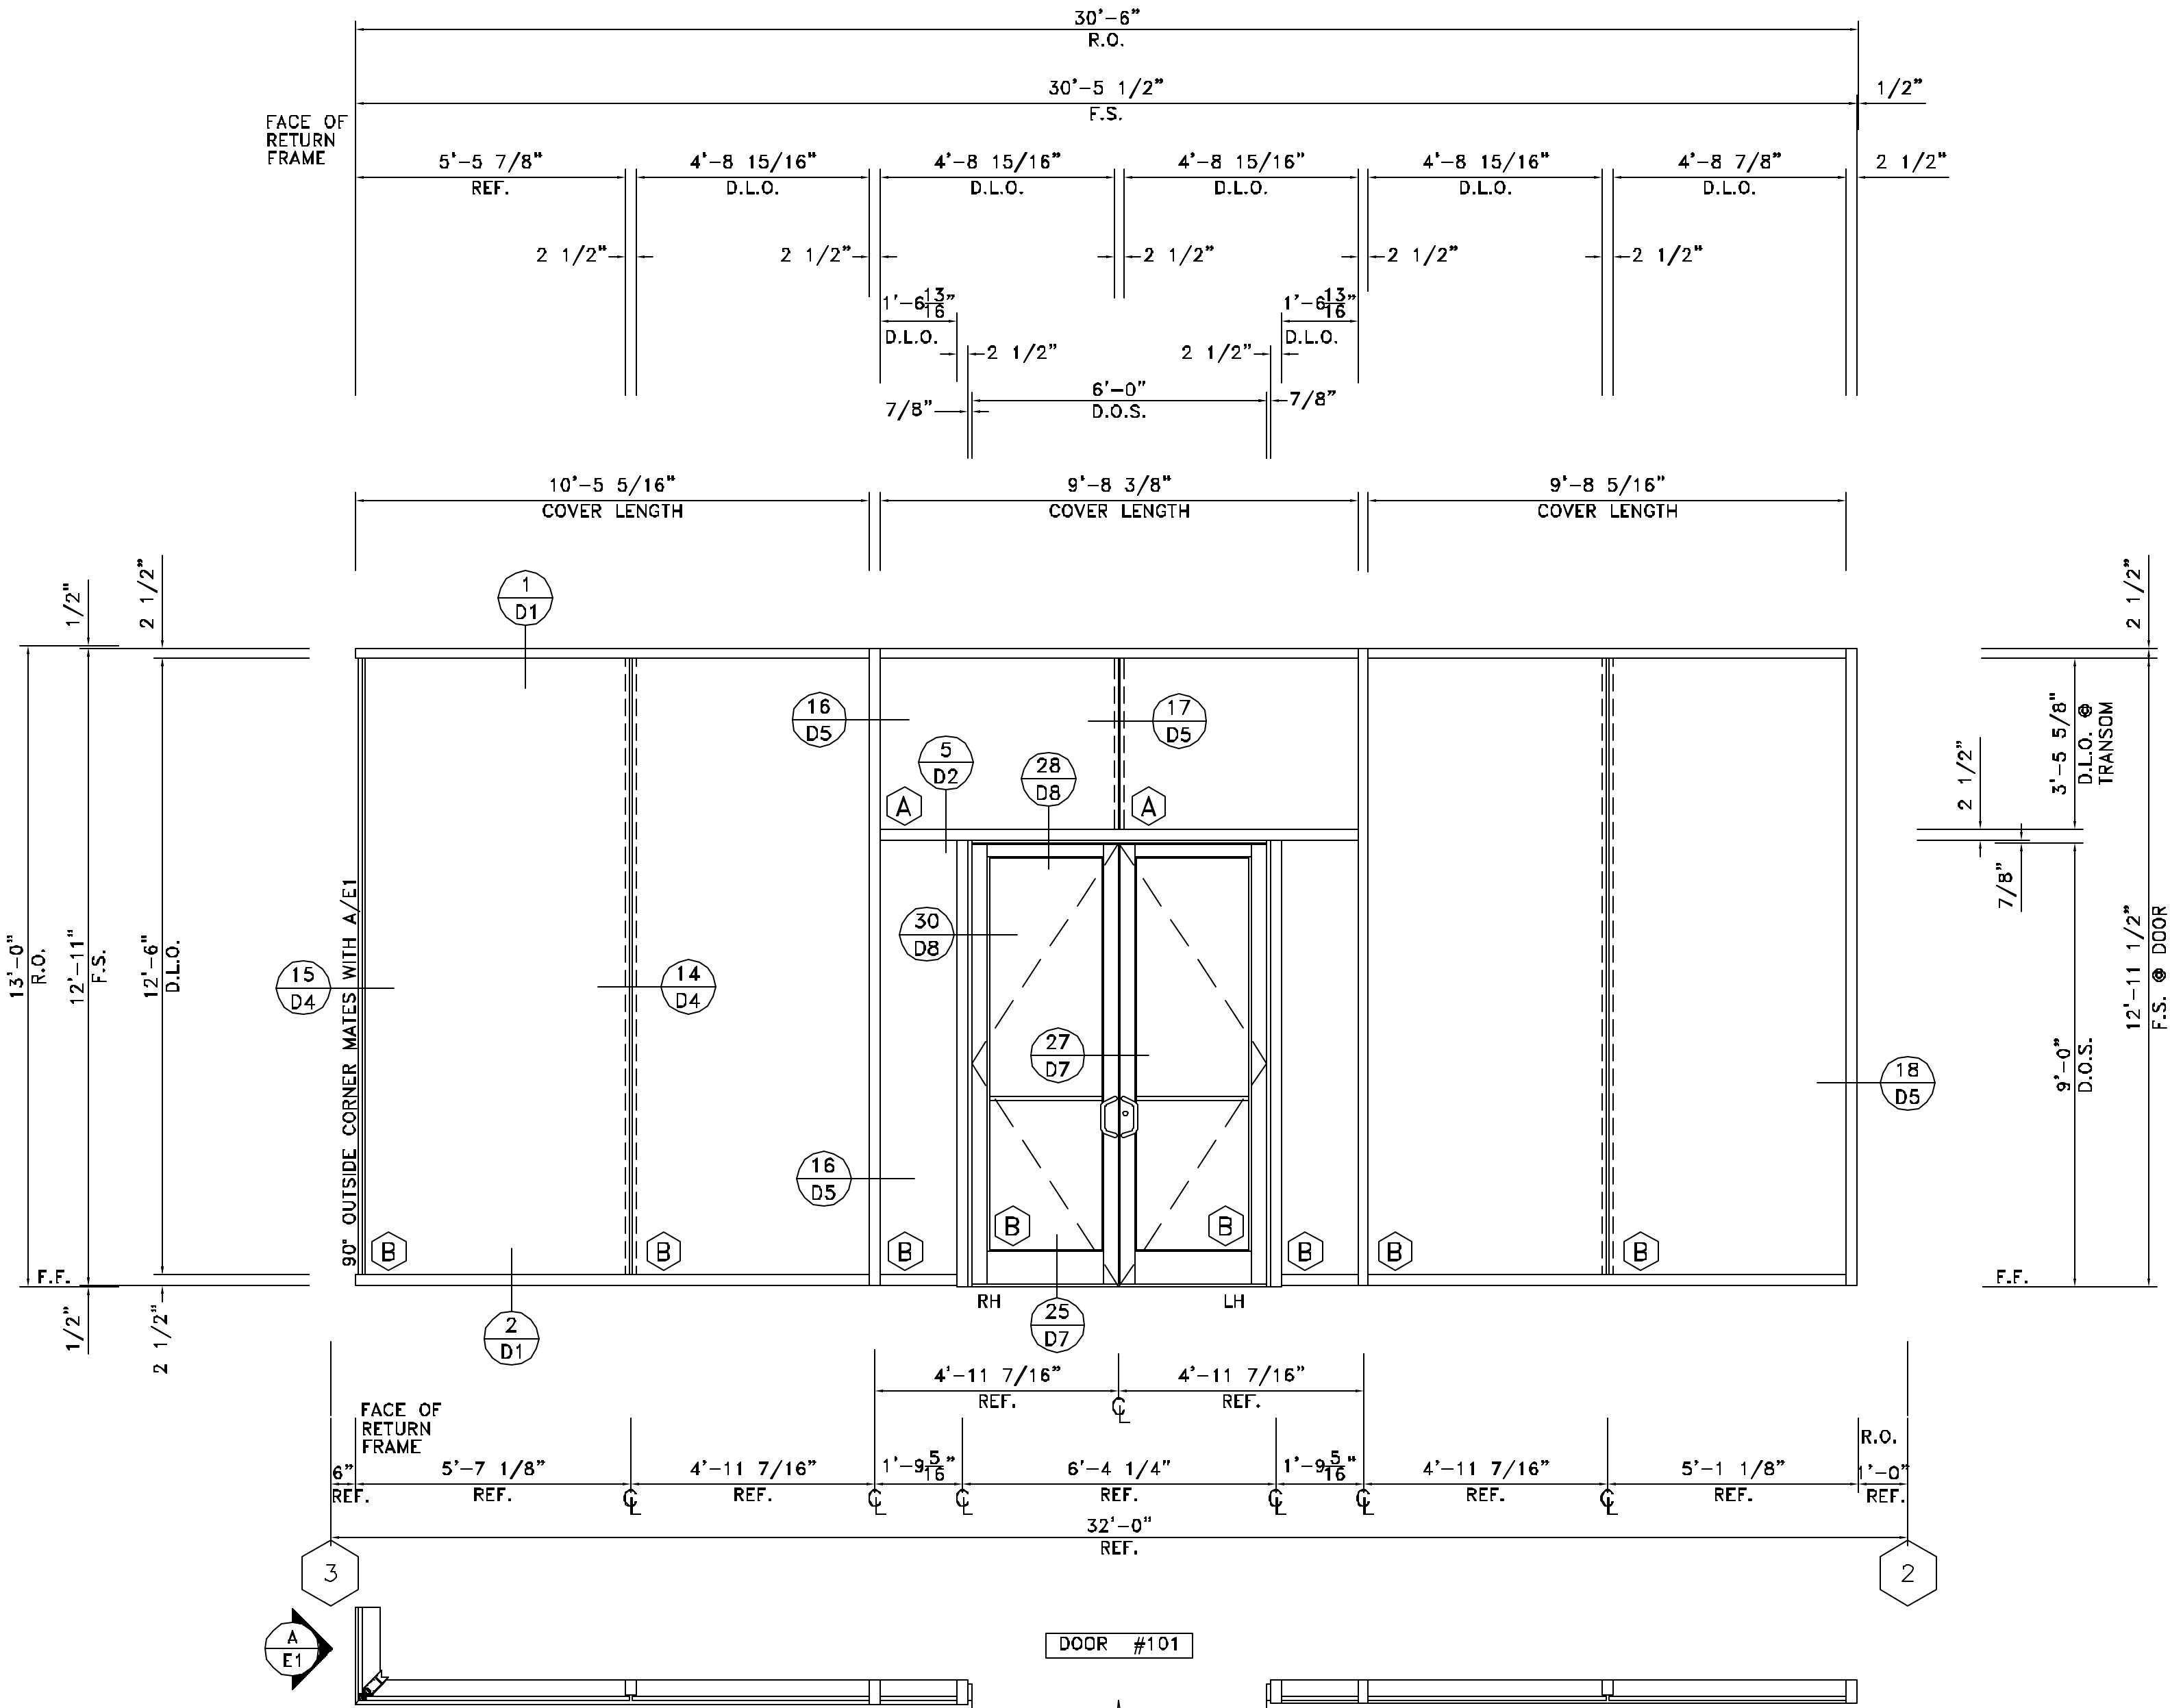

ELEVATION B

SCALE: 3/8"=1'-0"

YCW-750 (2 1/2" x 6")

ARCH.REF.: 1/A2.01; 1/A2.05; 1/A3.01; 1/A4.01; 1/A6.01; 2/A7.01

ONE (1) THUS @ WEST ELEVATION - GROUND LEVEL

GLASS LEGEND	
(A)	1" INSULATED SOLARBAN 60 VISION
(B)	1" INSULATED SOLARBAN 60 TEMPERED VISION
(C)	1" INSULATED SOLARBAN 60 SPANDREL
(D)	1/4" TEMPERED GLASS

NO.	REVISION	ISSUE DATE	BY

ARCHITECT NAME AND LOCATION:
WARNER SUMMERS DITZEL
BENEFIELD WARD & ASSOCIATES
67 PEACHTREE PARK DRIVE
ATLANTA, GEORGIA 30309

CUSTOMER NAME AND LOCATION:
FREEZE CONSTRUCTION
1355 TERRELL MILL RD. STE. 1470-100
MARIETTA, GEORGIA 30067

PROJECT NAME AND LOCATION:
5009 ROSWELL ROAD
SANDY SPRINGS, GEORGIA

DESCRIPTION:	ELEVATIONS
SCALE:	3/8"=1'-0" 01/24/07
DRAWN BY:	BKB
CHECKED BY:	BKB
SHEET NO.:	E3


ELEVATION E

SCALE: 3/8"=1'-0"

YSG 50 T (2"x4 3/4")

ARCH.REF.: 1/A2.01; 1/A3.01; 3/A7.01

ONE (1) THUS @ WEST ELEVATION - GROUND FLOOR

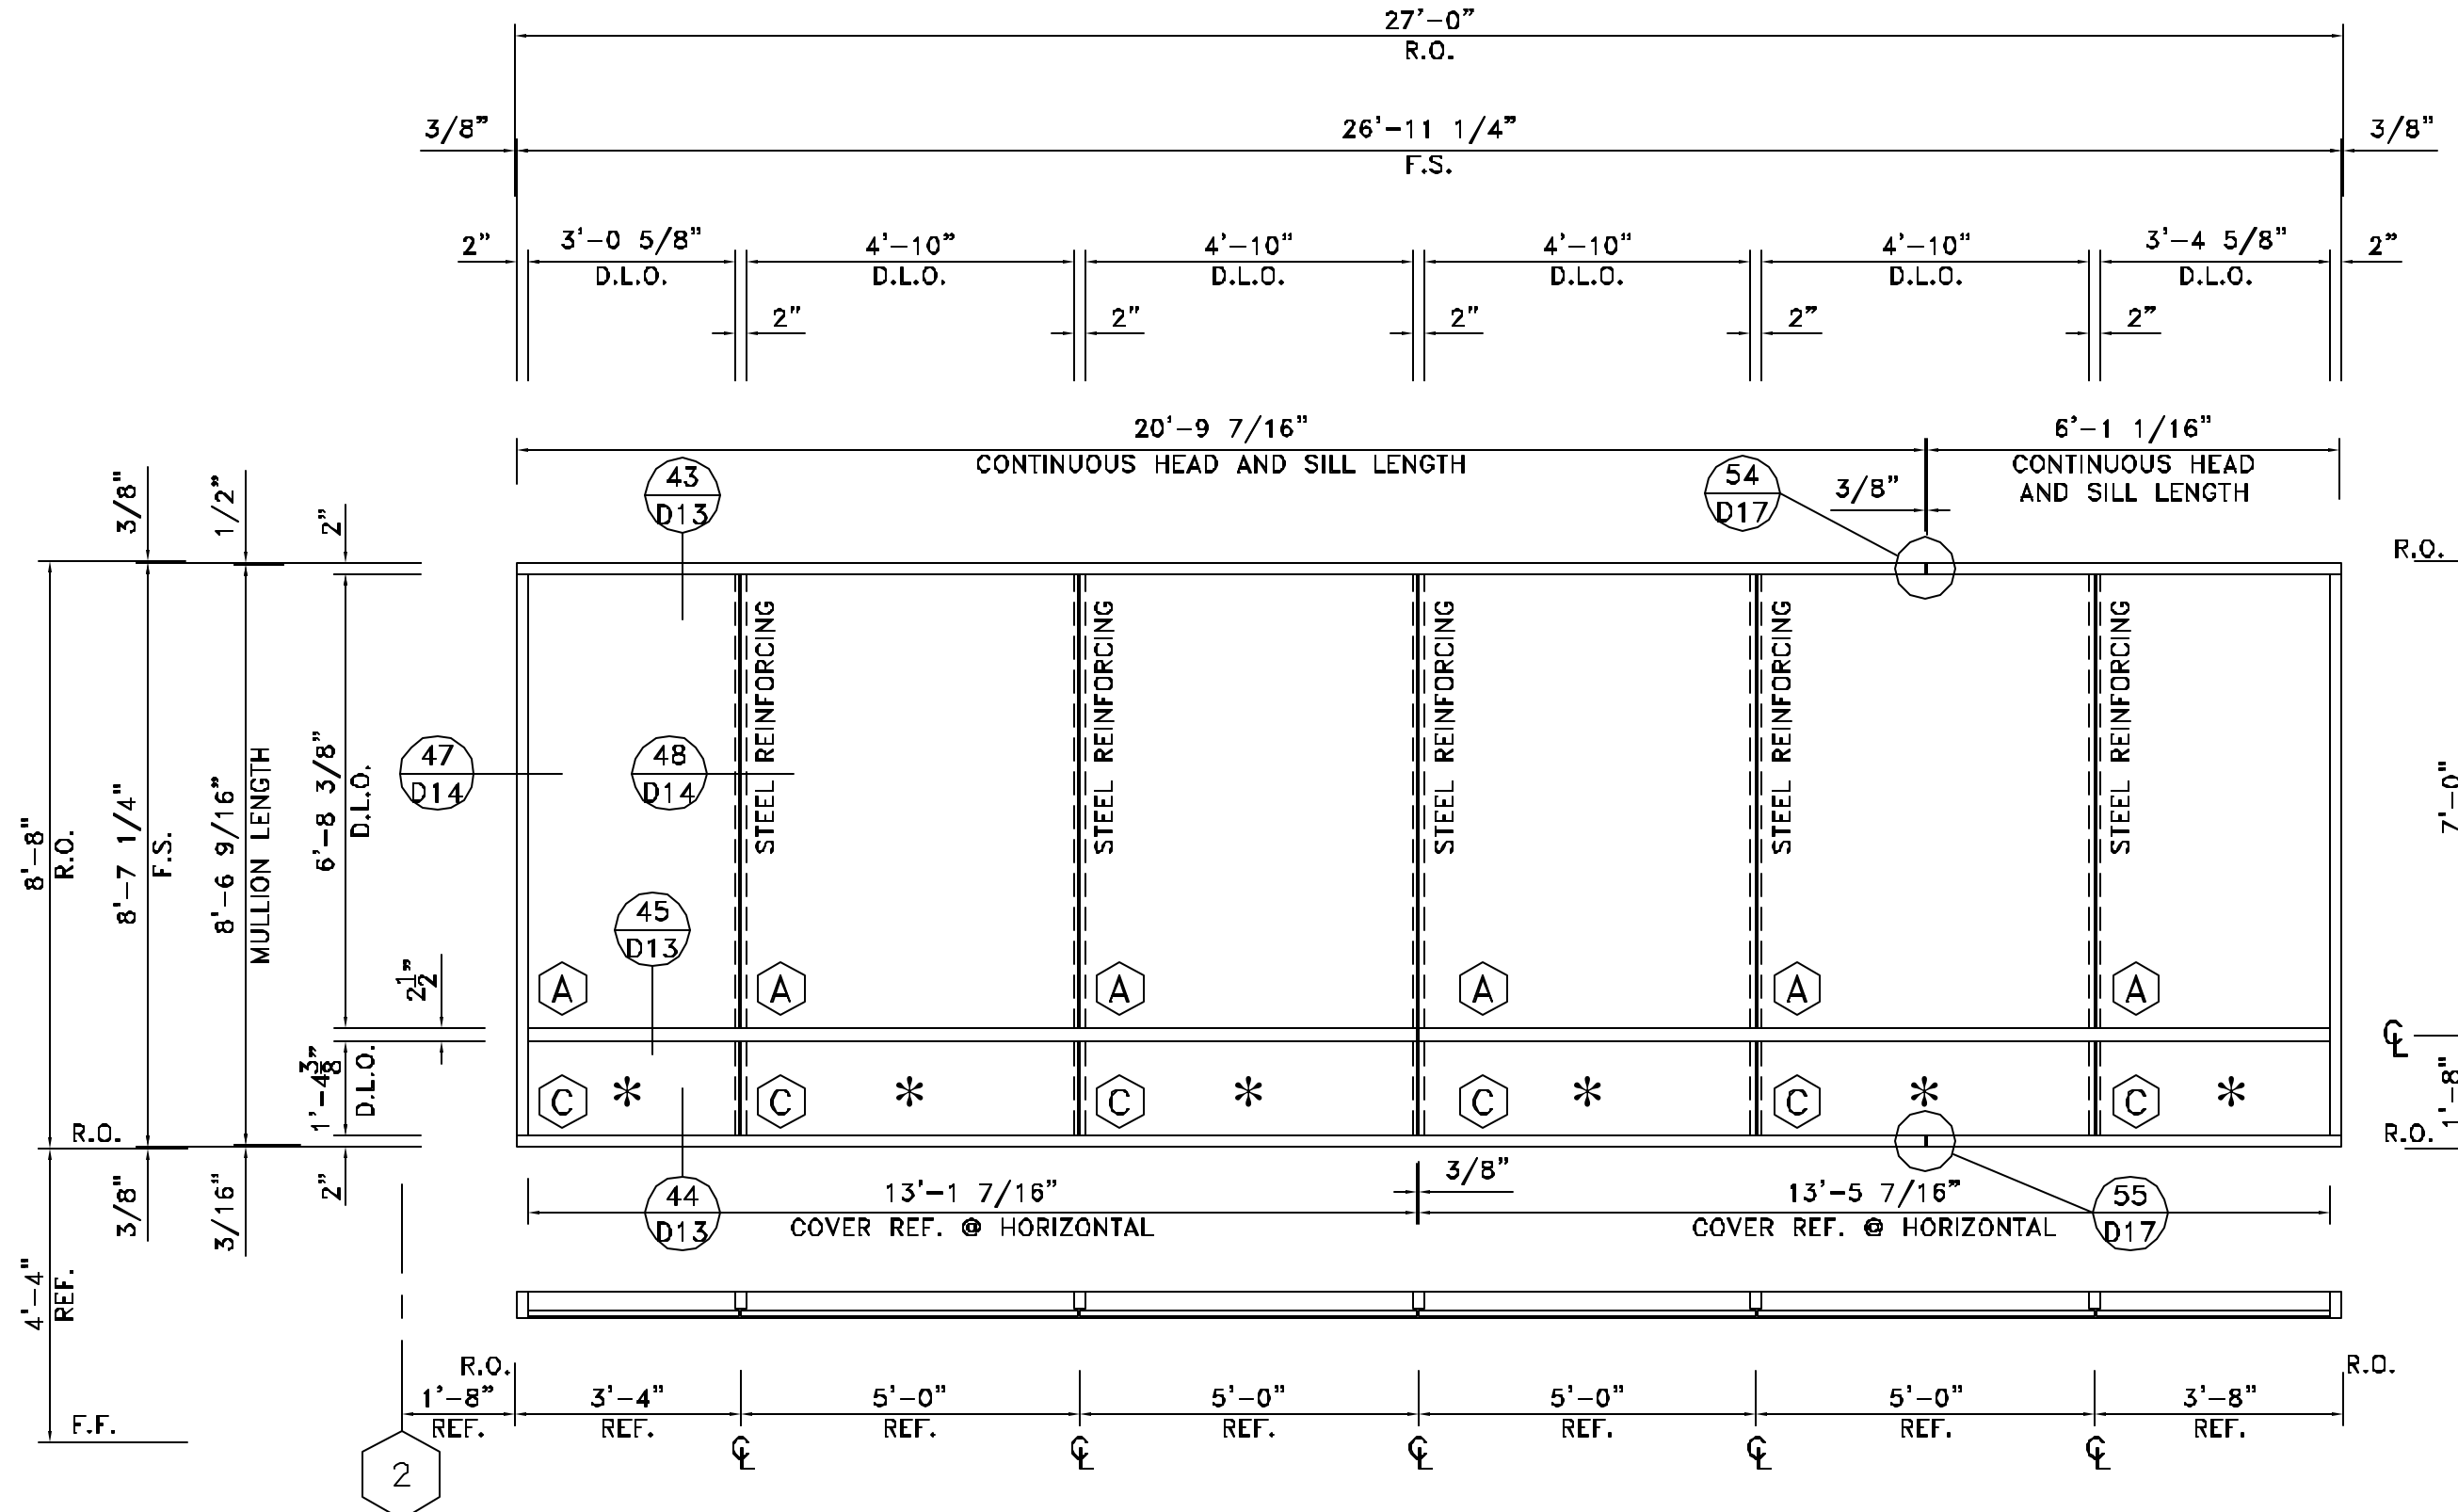


ELEVATION F

SCALE: 3/8"=1'-0"

YSG 50 T (2"x4 3/4")

ARCH.REF.: 1/A2.01; 1/A3.01

ONE (1) THUS @ WEST ELEVATION - GROUND FLOOR

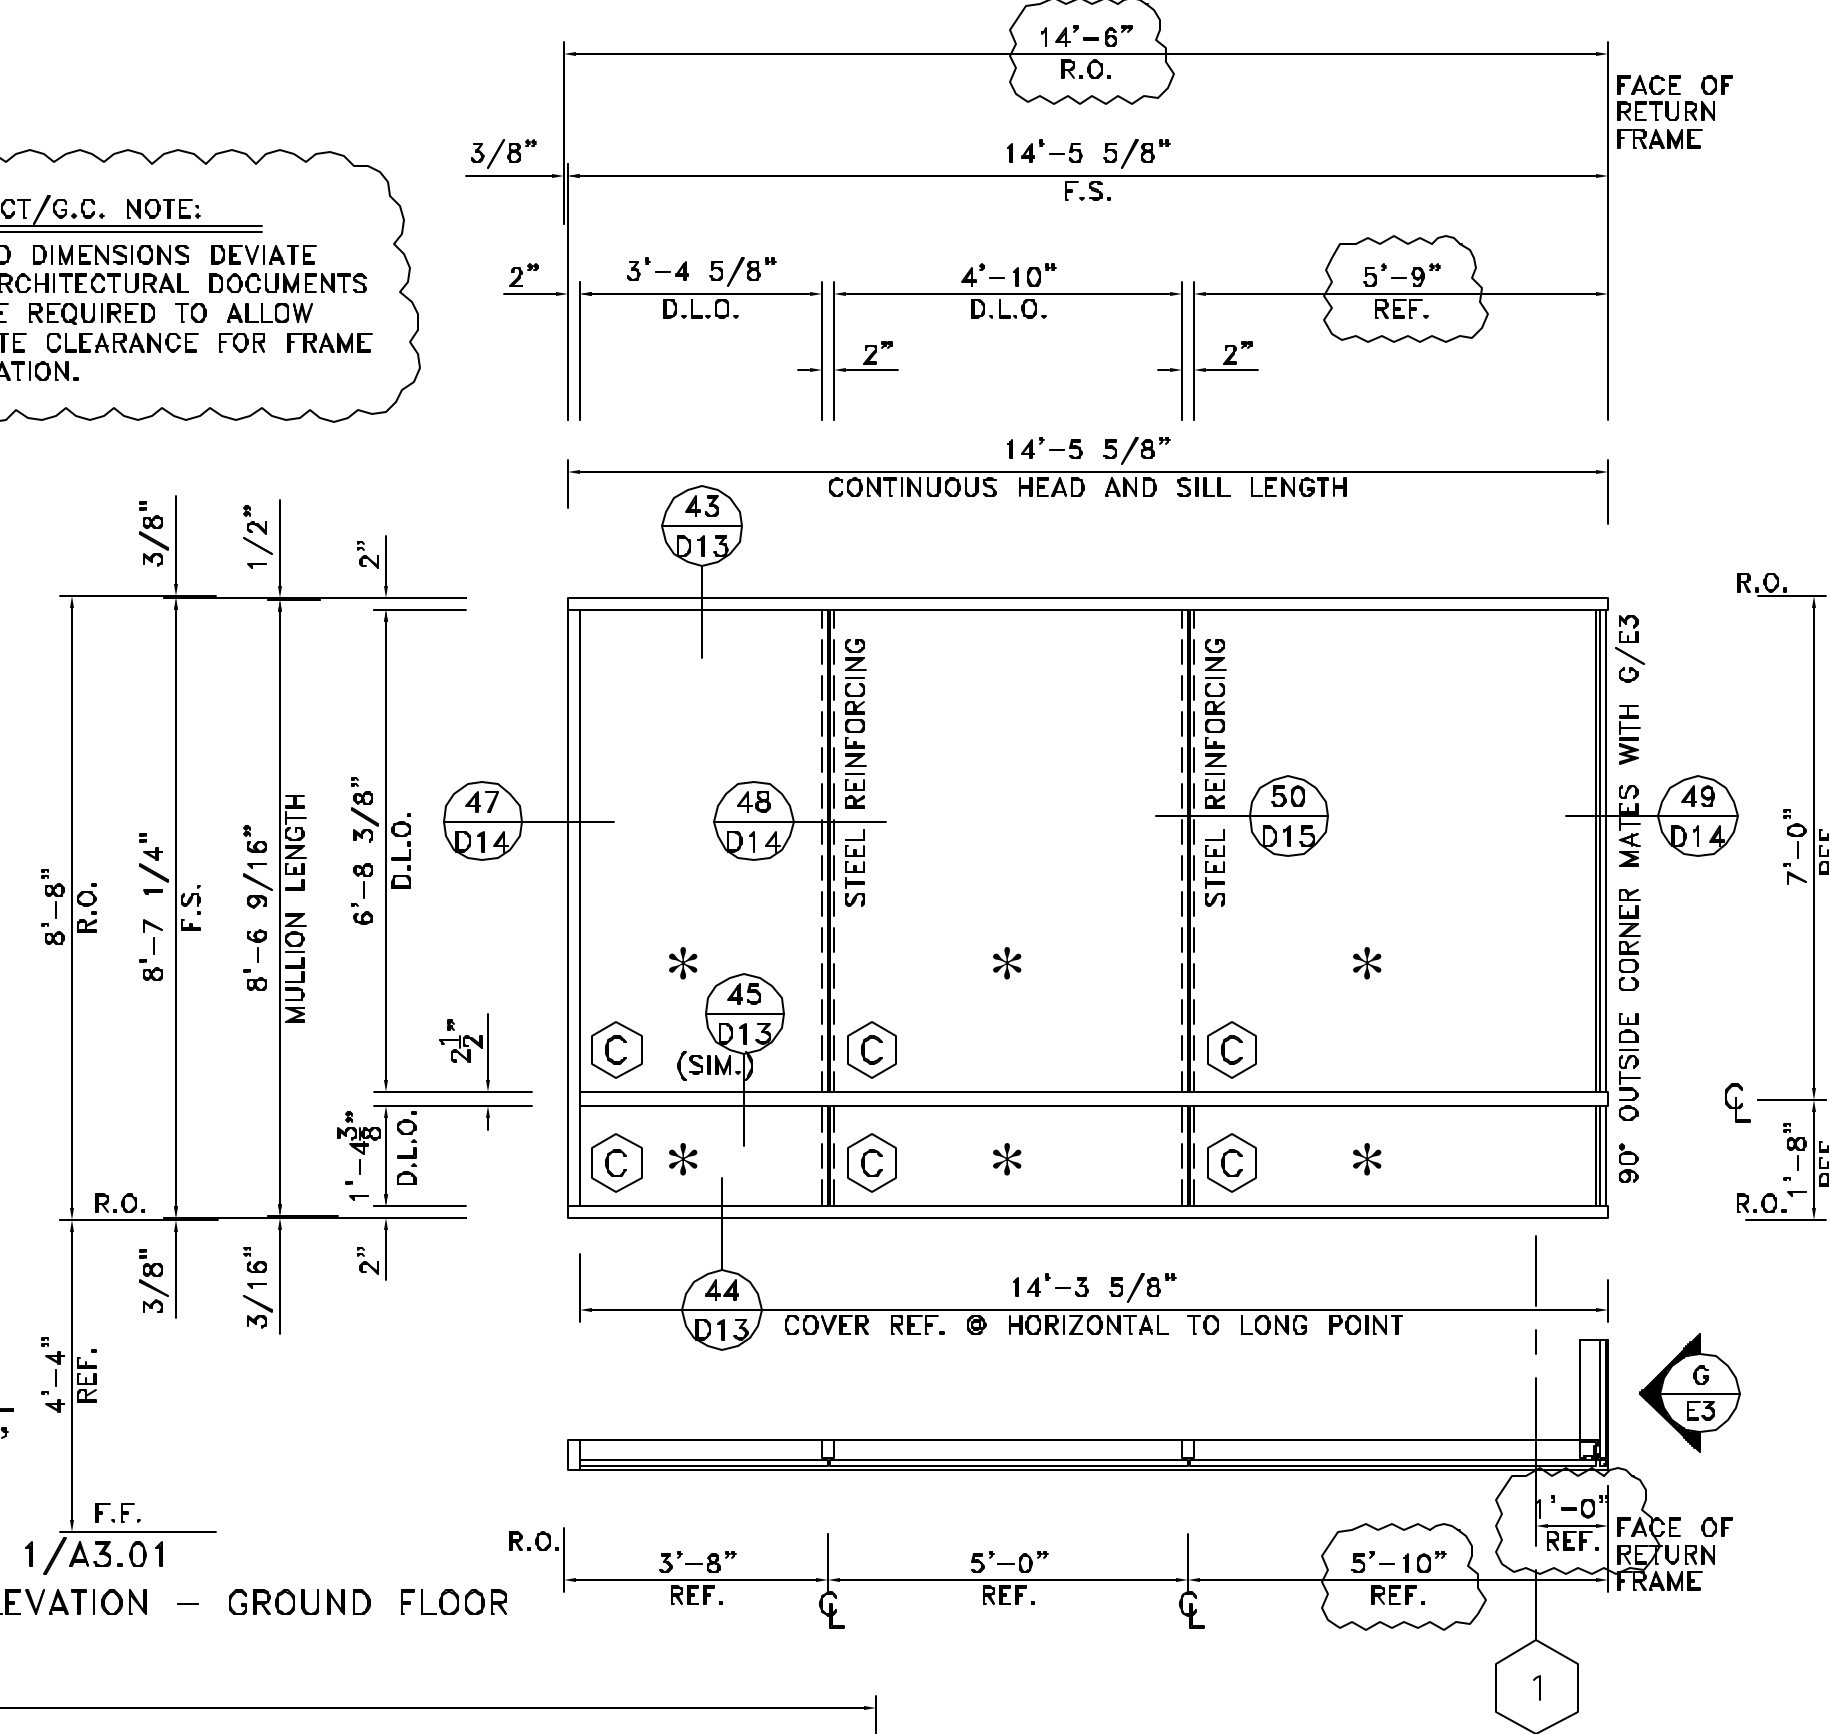


ELEVATION G

SCALE: 3/8"=1'-0"

YSG 50 T (2"x4 3/4")

ARCH.REF.: 1/A2.01; 2/A3.01

ONE (1) THUS @ SOUTH ELEVATION - GROUND FLOOR

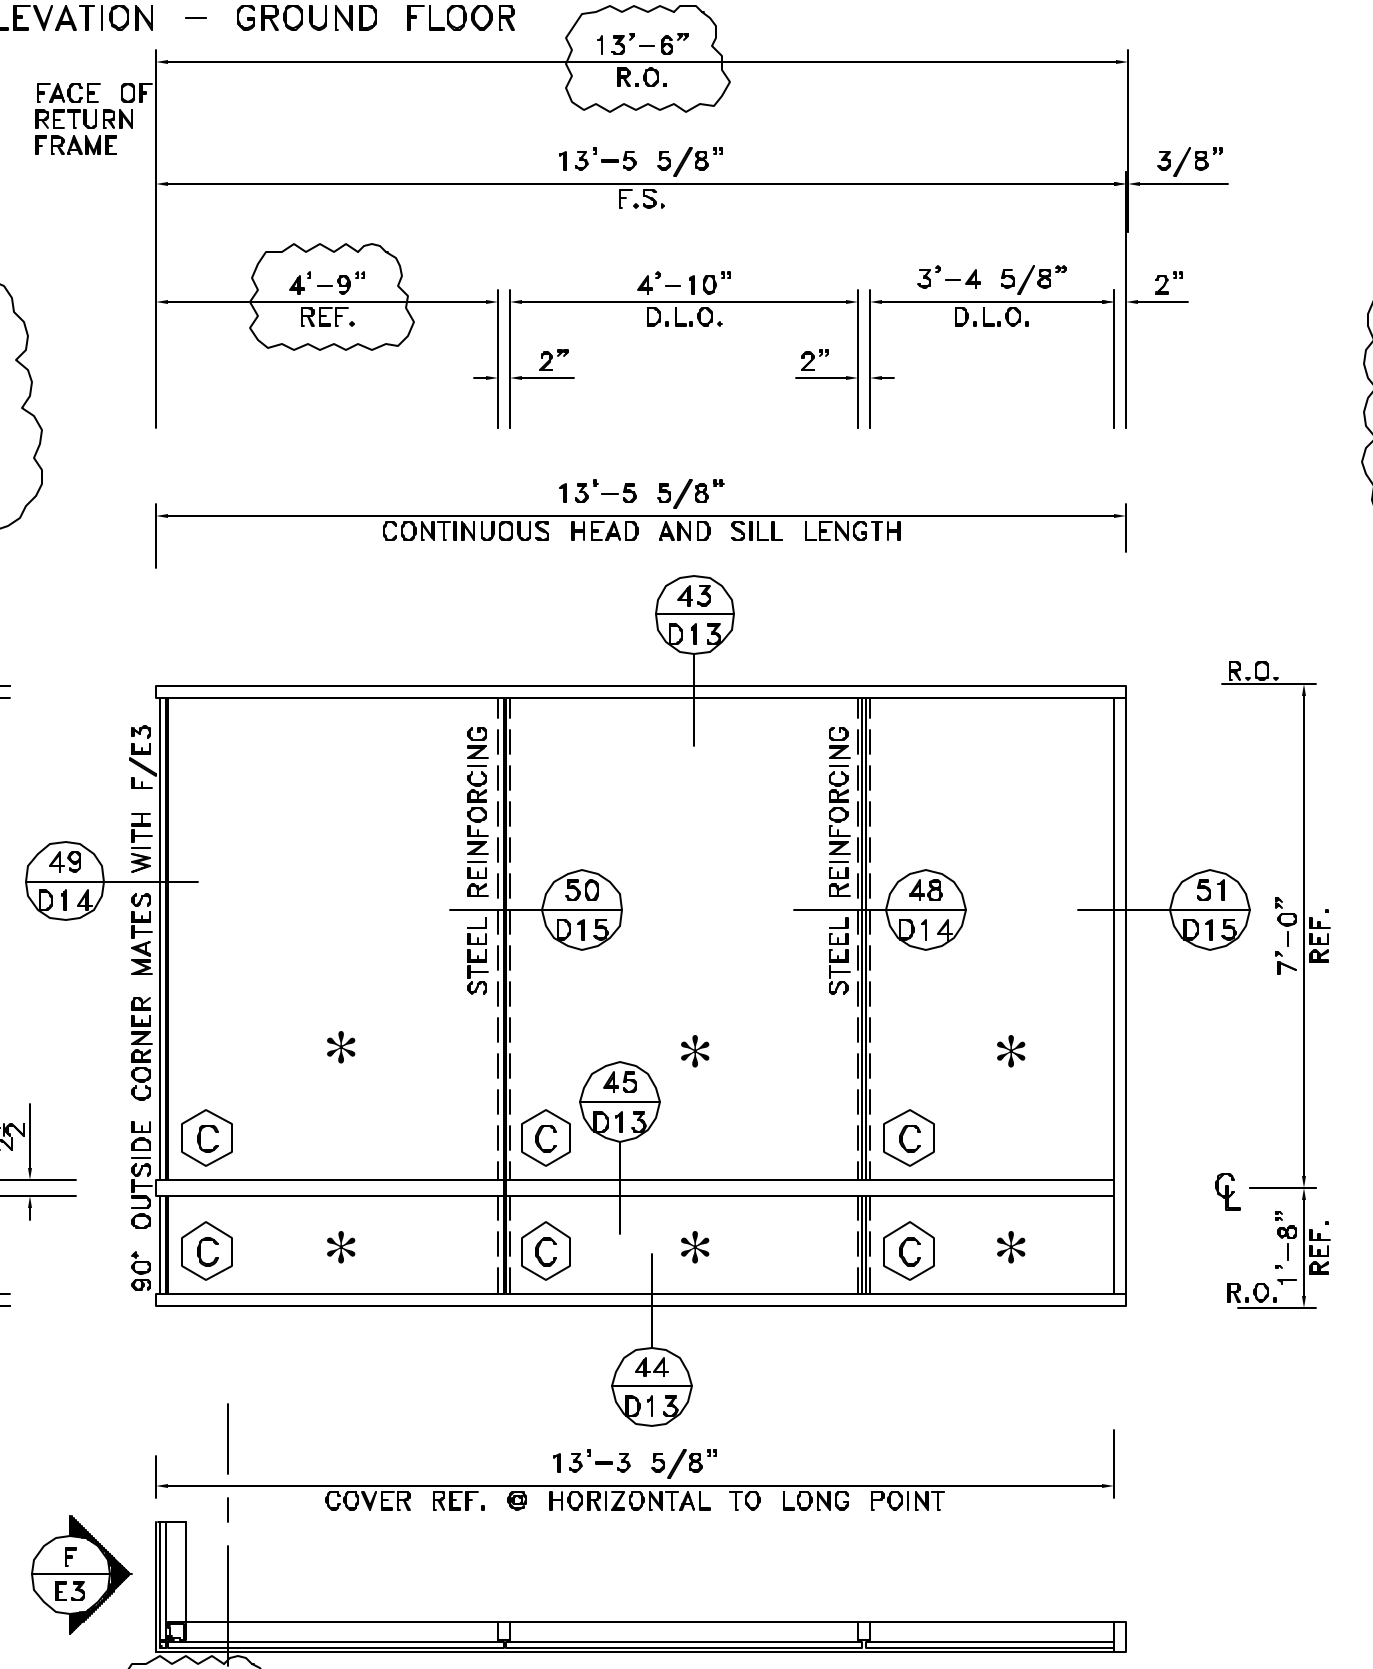

ELEVATION H


SCALE: 3/8"=1'-0"

YSG 50 T (2"x4 3/4")

ARCH.REF.: 1/A2.02; 2/A3.01; 1/A3.02; 3/A7.01


ONE (1) THUS @ WEST ELEVATION - SECOND FLOOR

ONE (1) THUS @ EAST ELEVATION - SECOND FLOOR

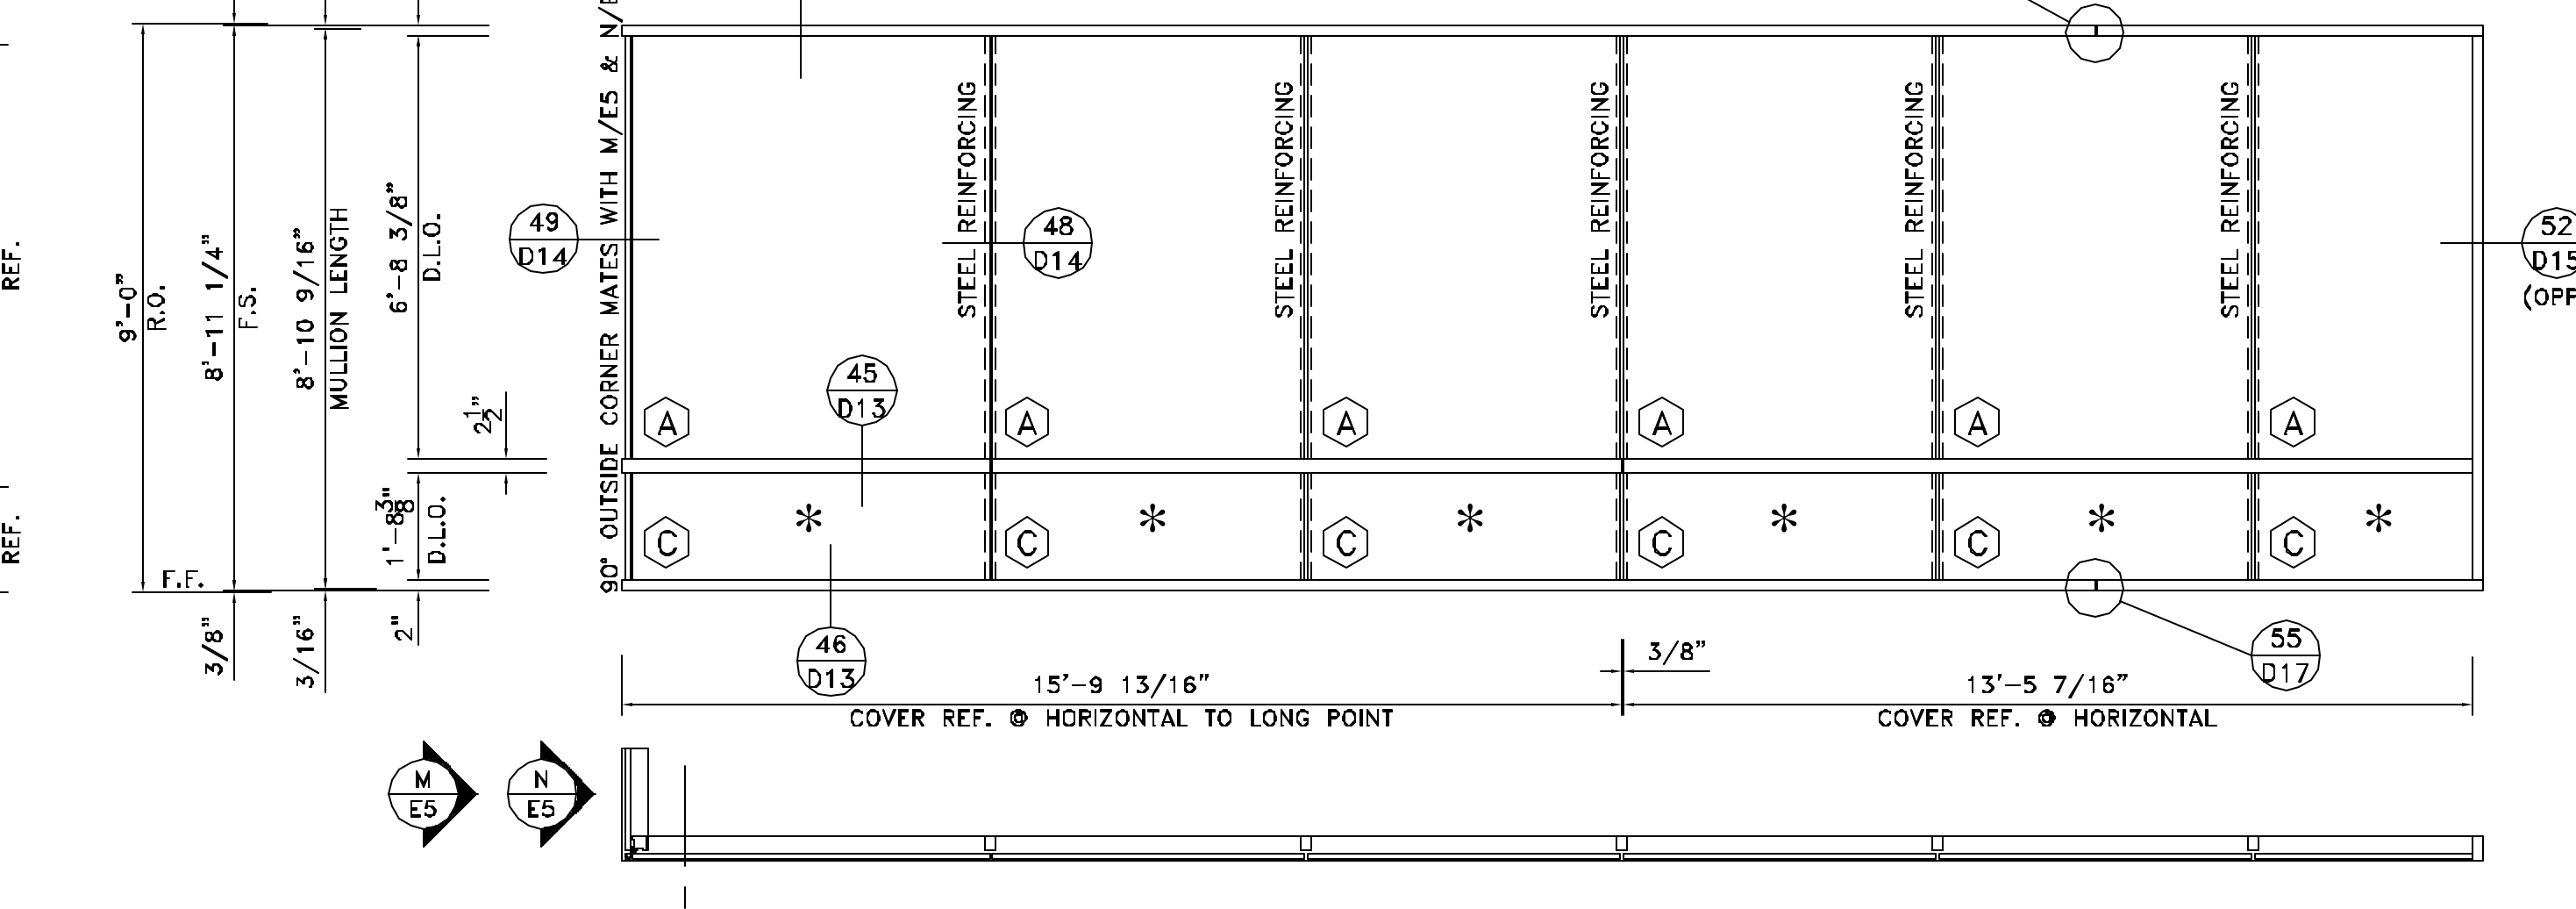


GLASS LEGEND

(A)	1" INSULATED SOLARBAN 60 VISION
(B)	1" INSULATED SOLARBAN 60 TEMPERED VISION
(*)	1" INSULATED SOLARBAN 60 SPANDREL
(D)	1/4" TEMPERED GLASS

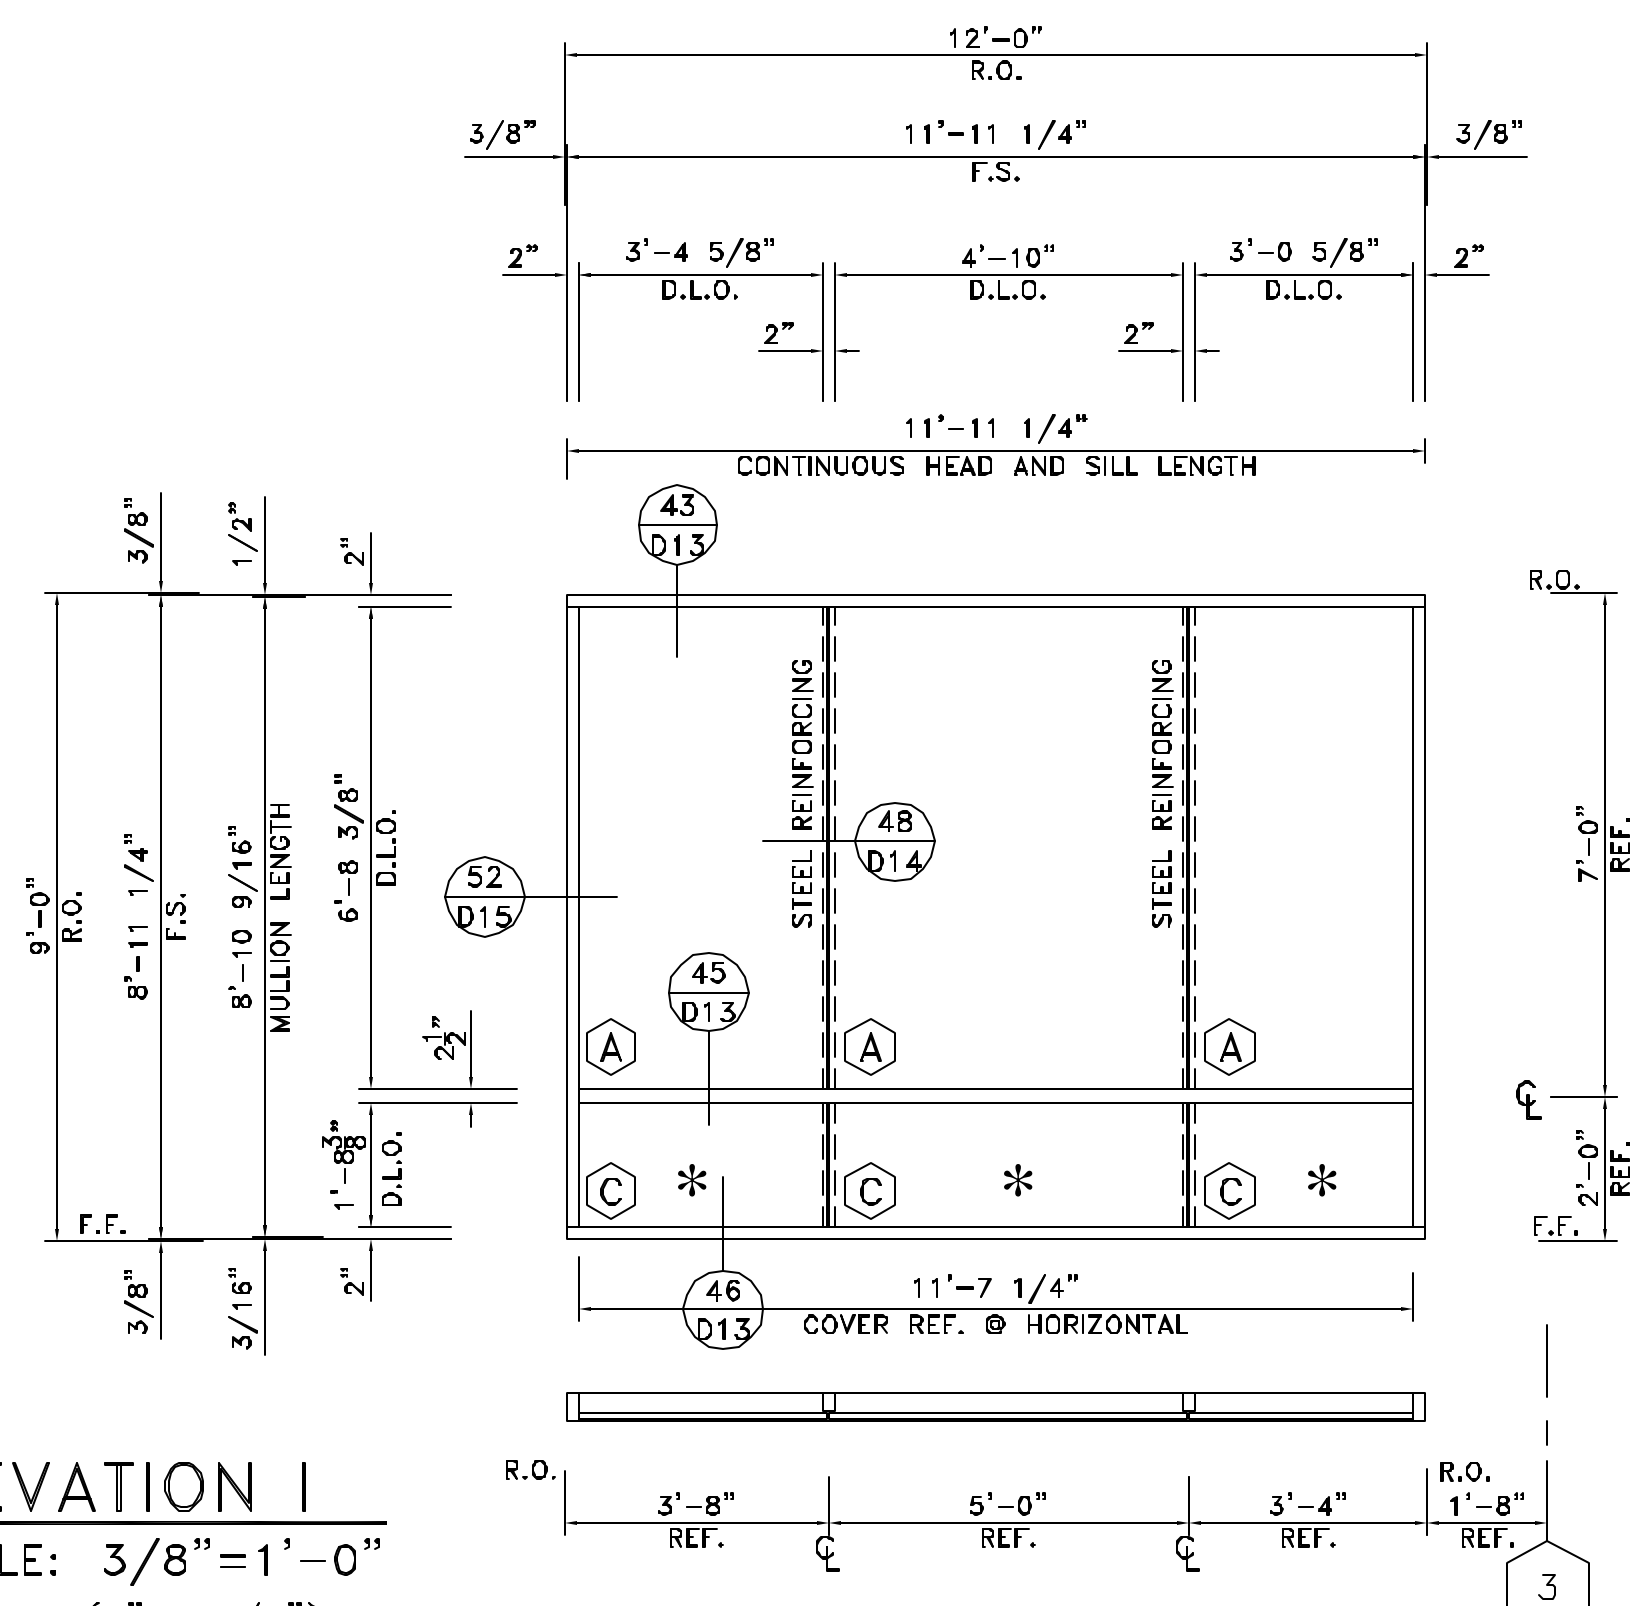

ELEVATION I
SCALE: 3/8" = 1'-0"


YSG 50 T (2"x4 3/4")
ARCH.REF.: 1/A2.02; 1/A3.01; 3/A7.01
ONE (1) THUS @ WEST ELEVATION - SECOND FLOOR

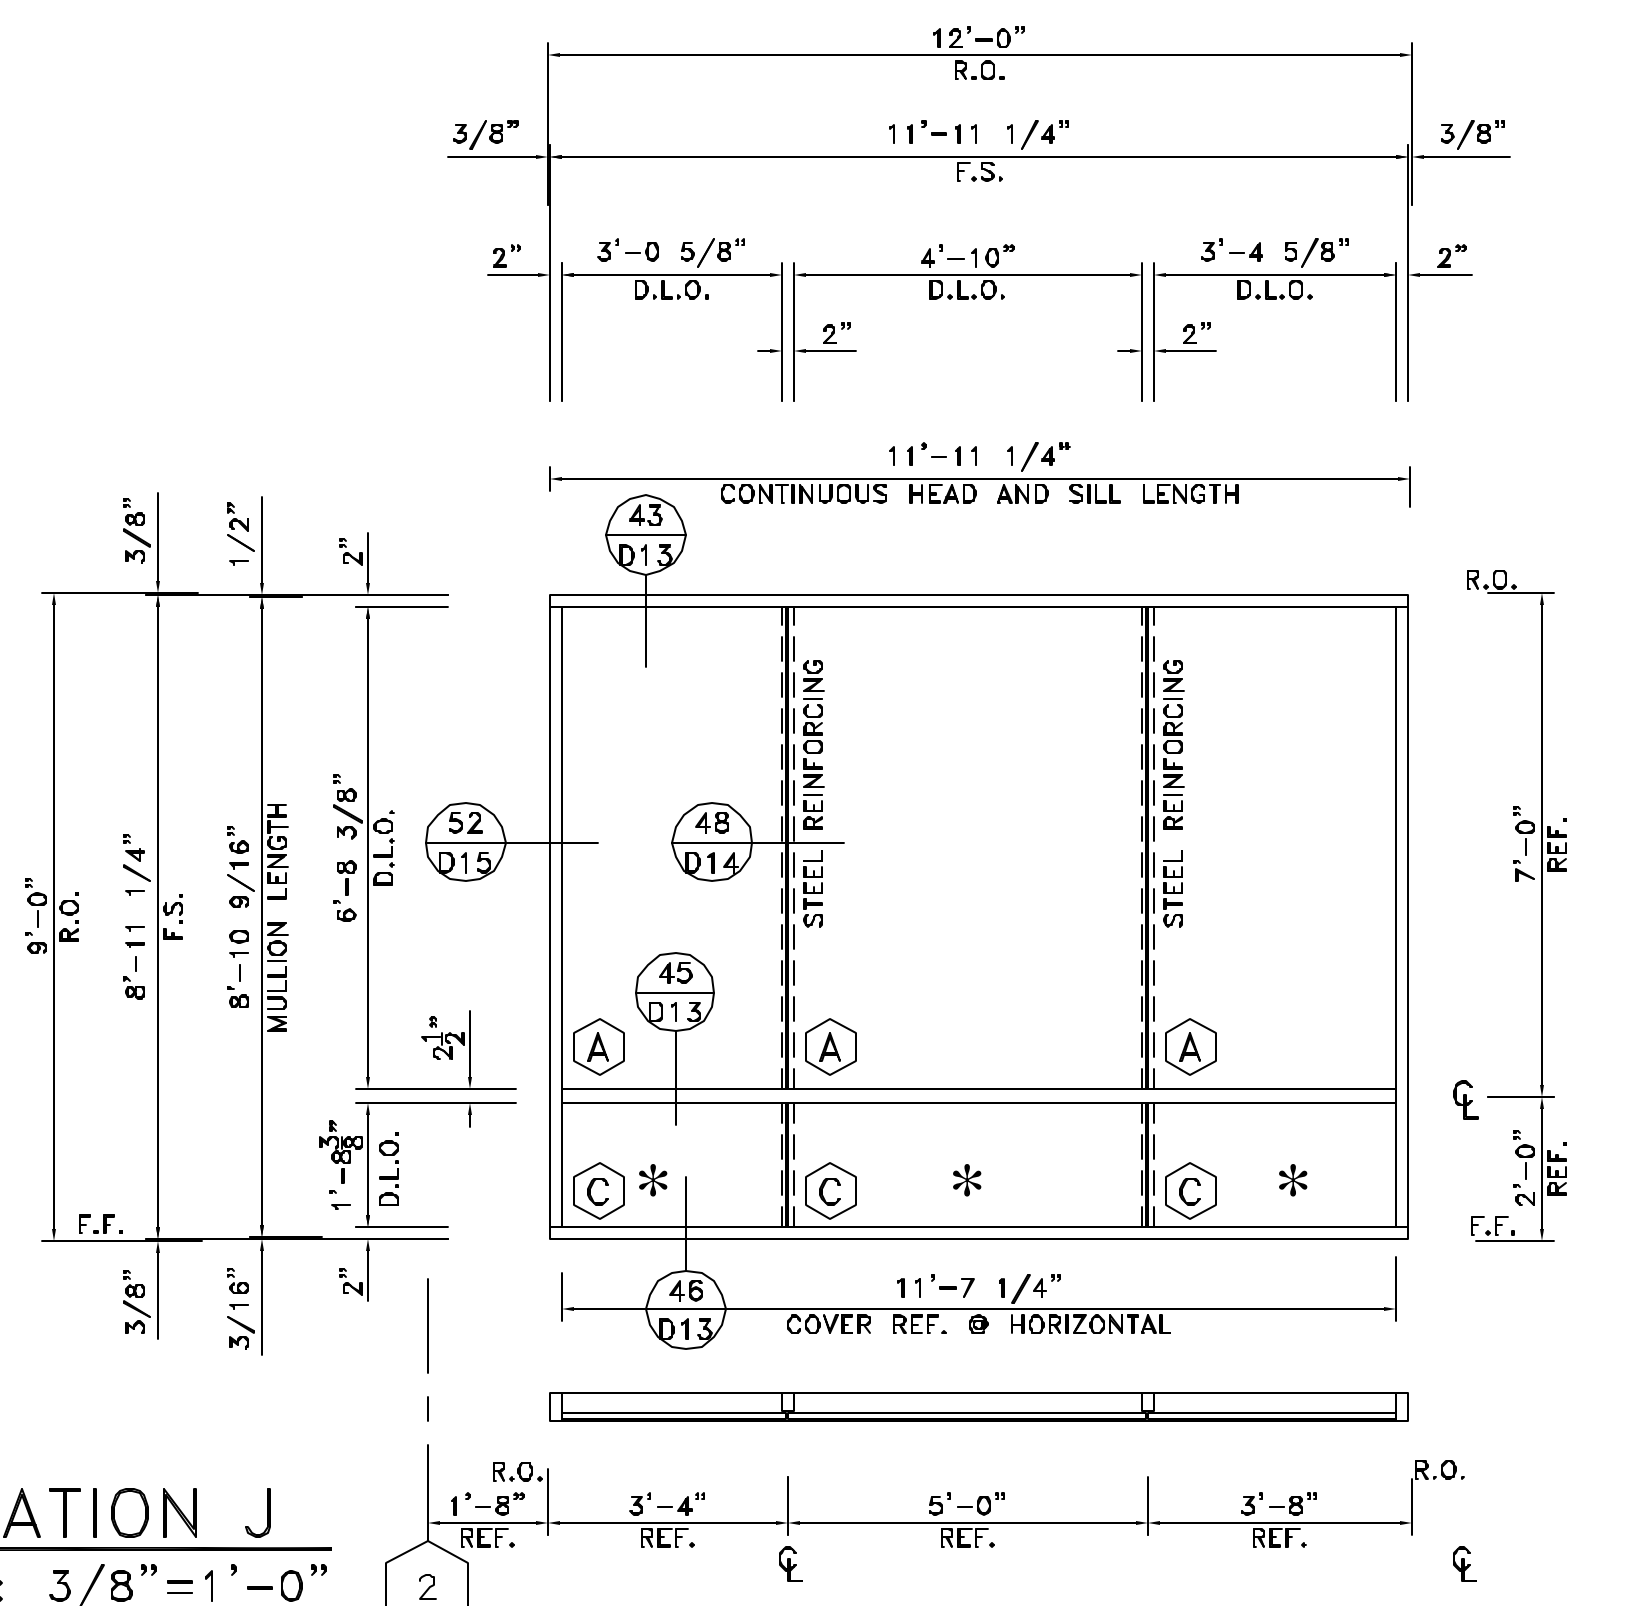

ELEVATION J
SCALE: 3/8" = 1'-0"


YSG 50 T (2"x4 3/4")
ARCH.REF.: 1/A2.02; 1/A3.01; 1/A7.01
ONE (1) THUS @ WEST ELEVATION - SECOND FLOOR

GLASS LEGEND	
(A)	1" INSULATED SOLARBAN 60 VISION
(B)	1" INSULATED SOLARBAN 60 TEMPERED VISION
(C)	1" INSULATED SOLARBAN 60 SPANDREL
(D)	1/4" TEMPERED GLASS

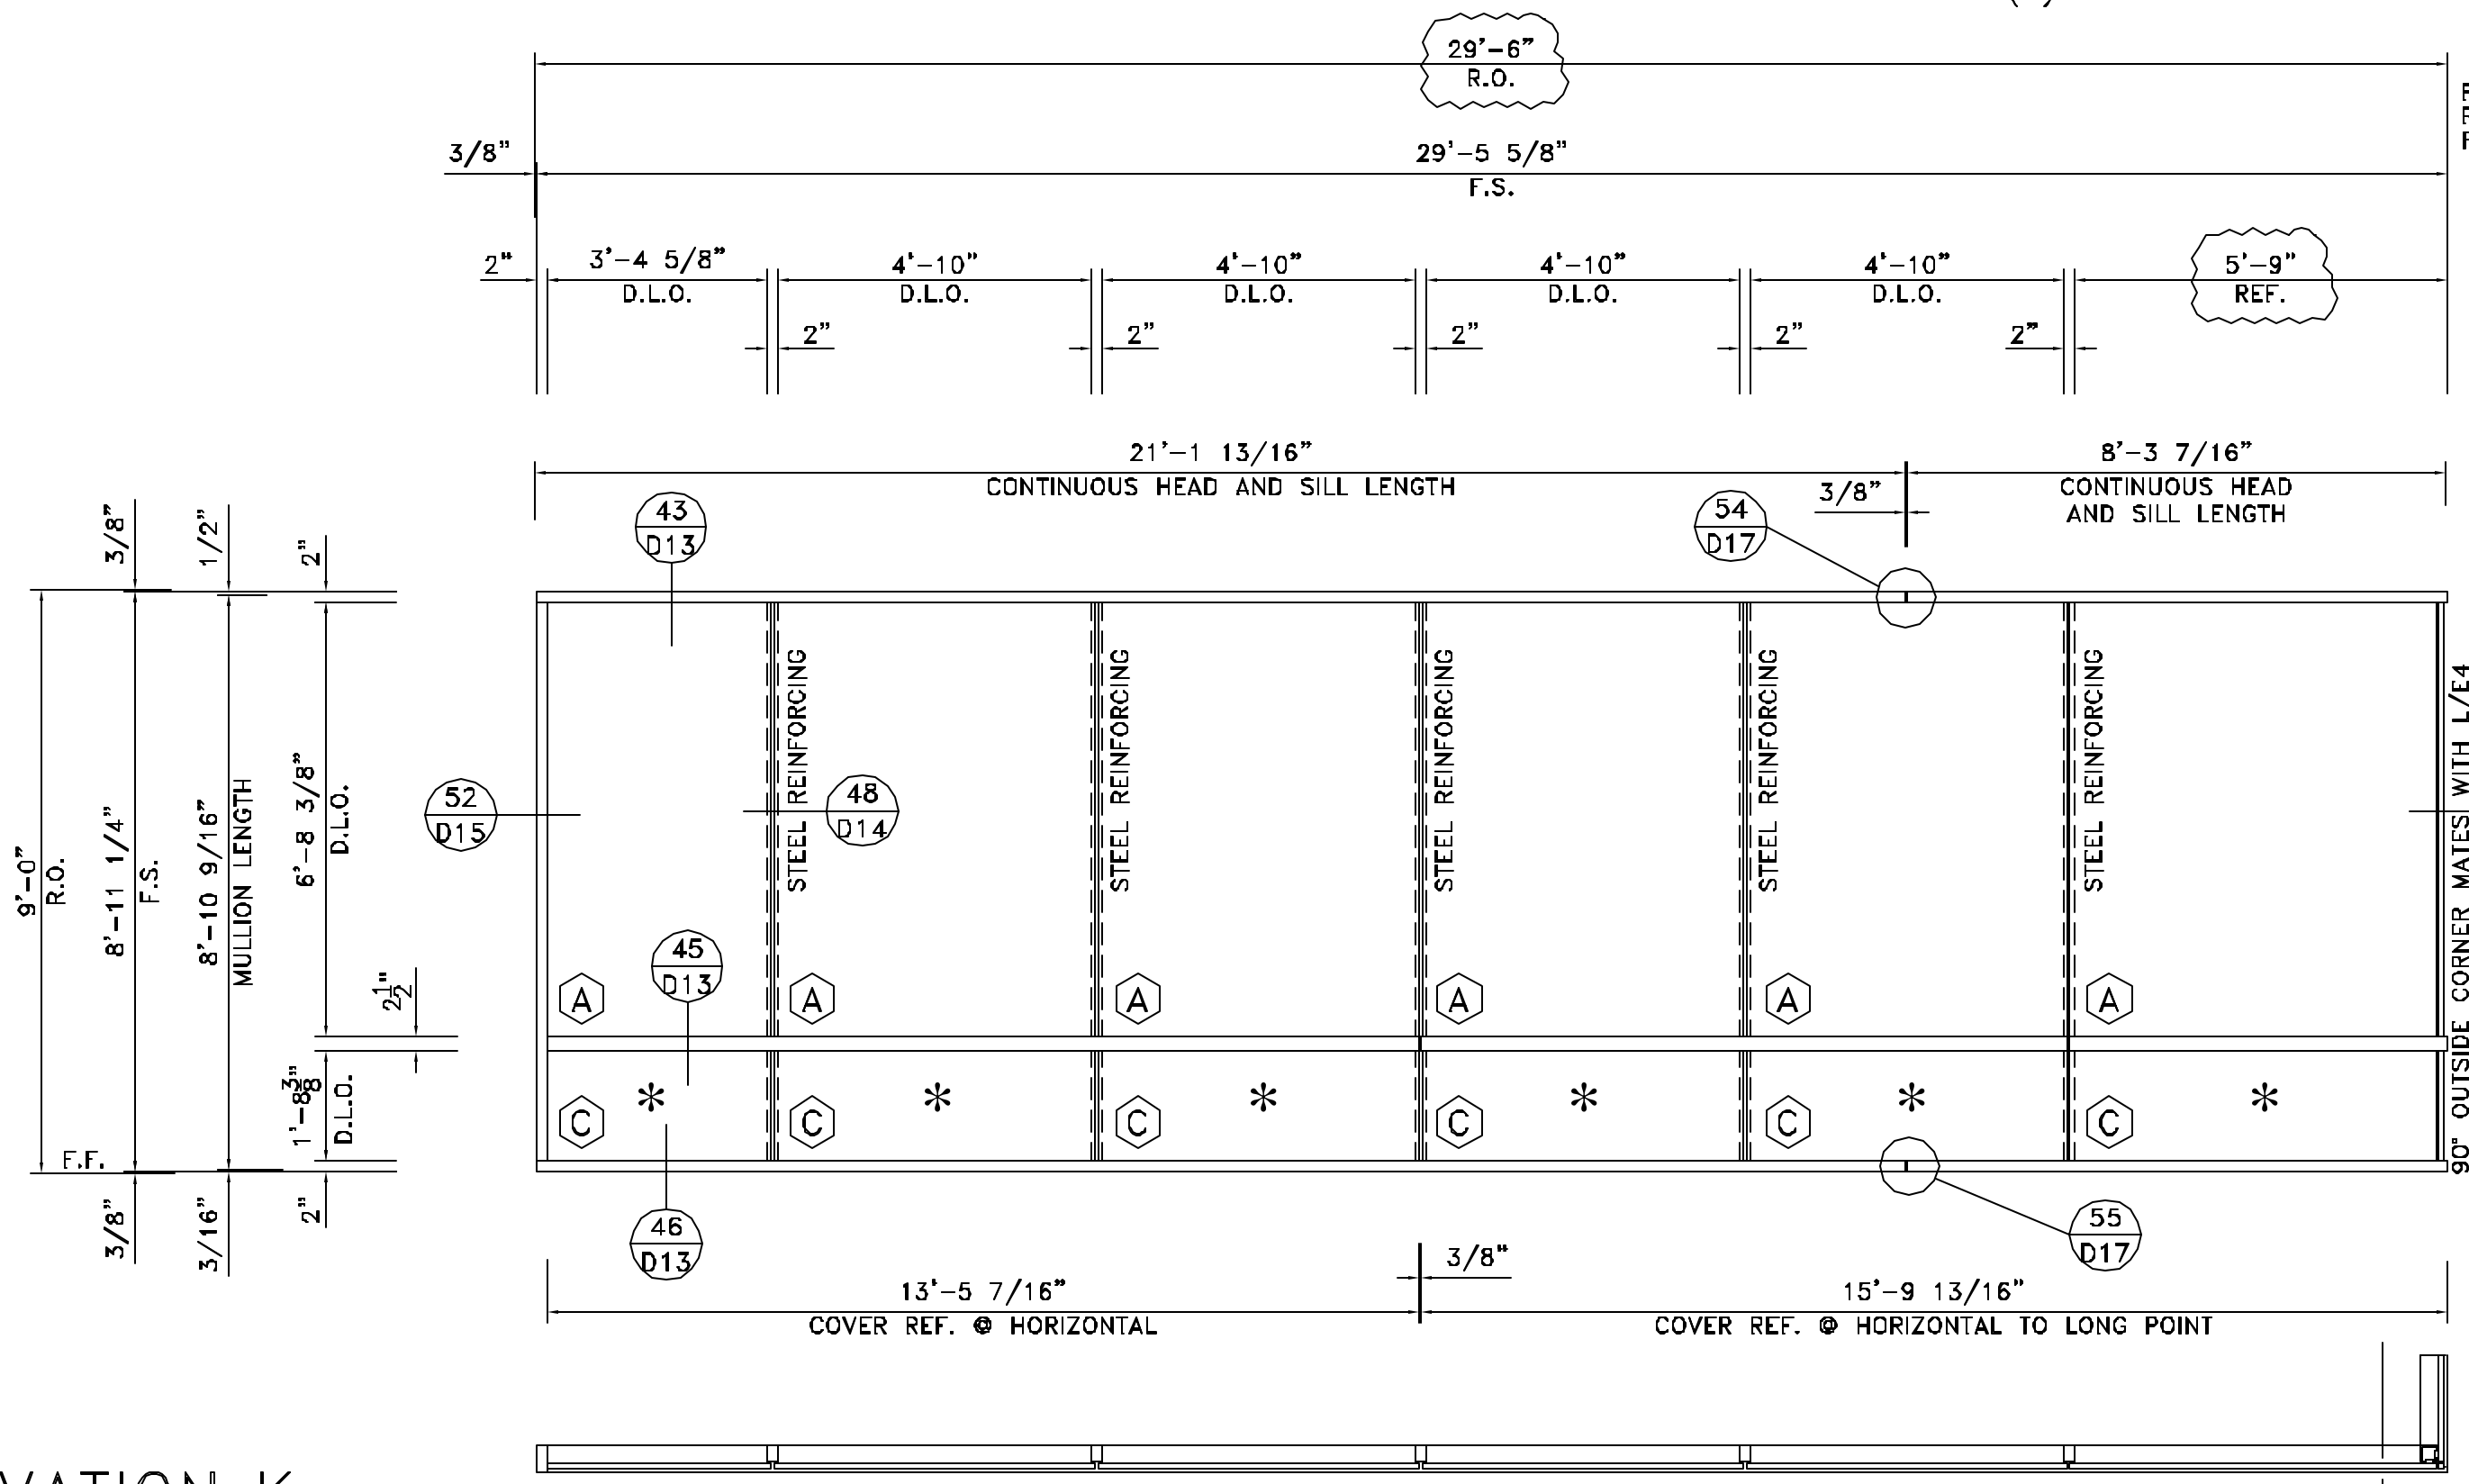

ELEVATION K
SCALE: 3/8" = 1'-0"

YSG 50 T (2"x4 3/4")
ARCH.REF.: 1/A2.01; 2/A3.01; 1/A3.02; 1/A7.01
ONE (1) THUS @ WEST ELEVATION - SECOND FLOOR
ONE (1) THUS @ EAST ELEVATION - SECOND FLOOR
TWO (2) TOTAL REQUIRED

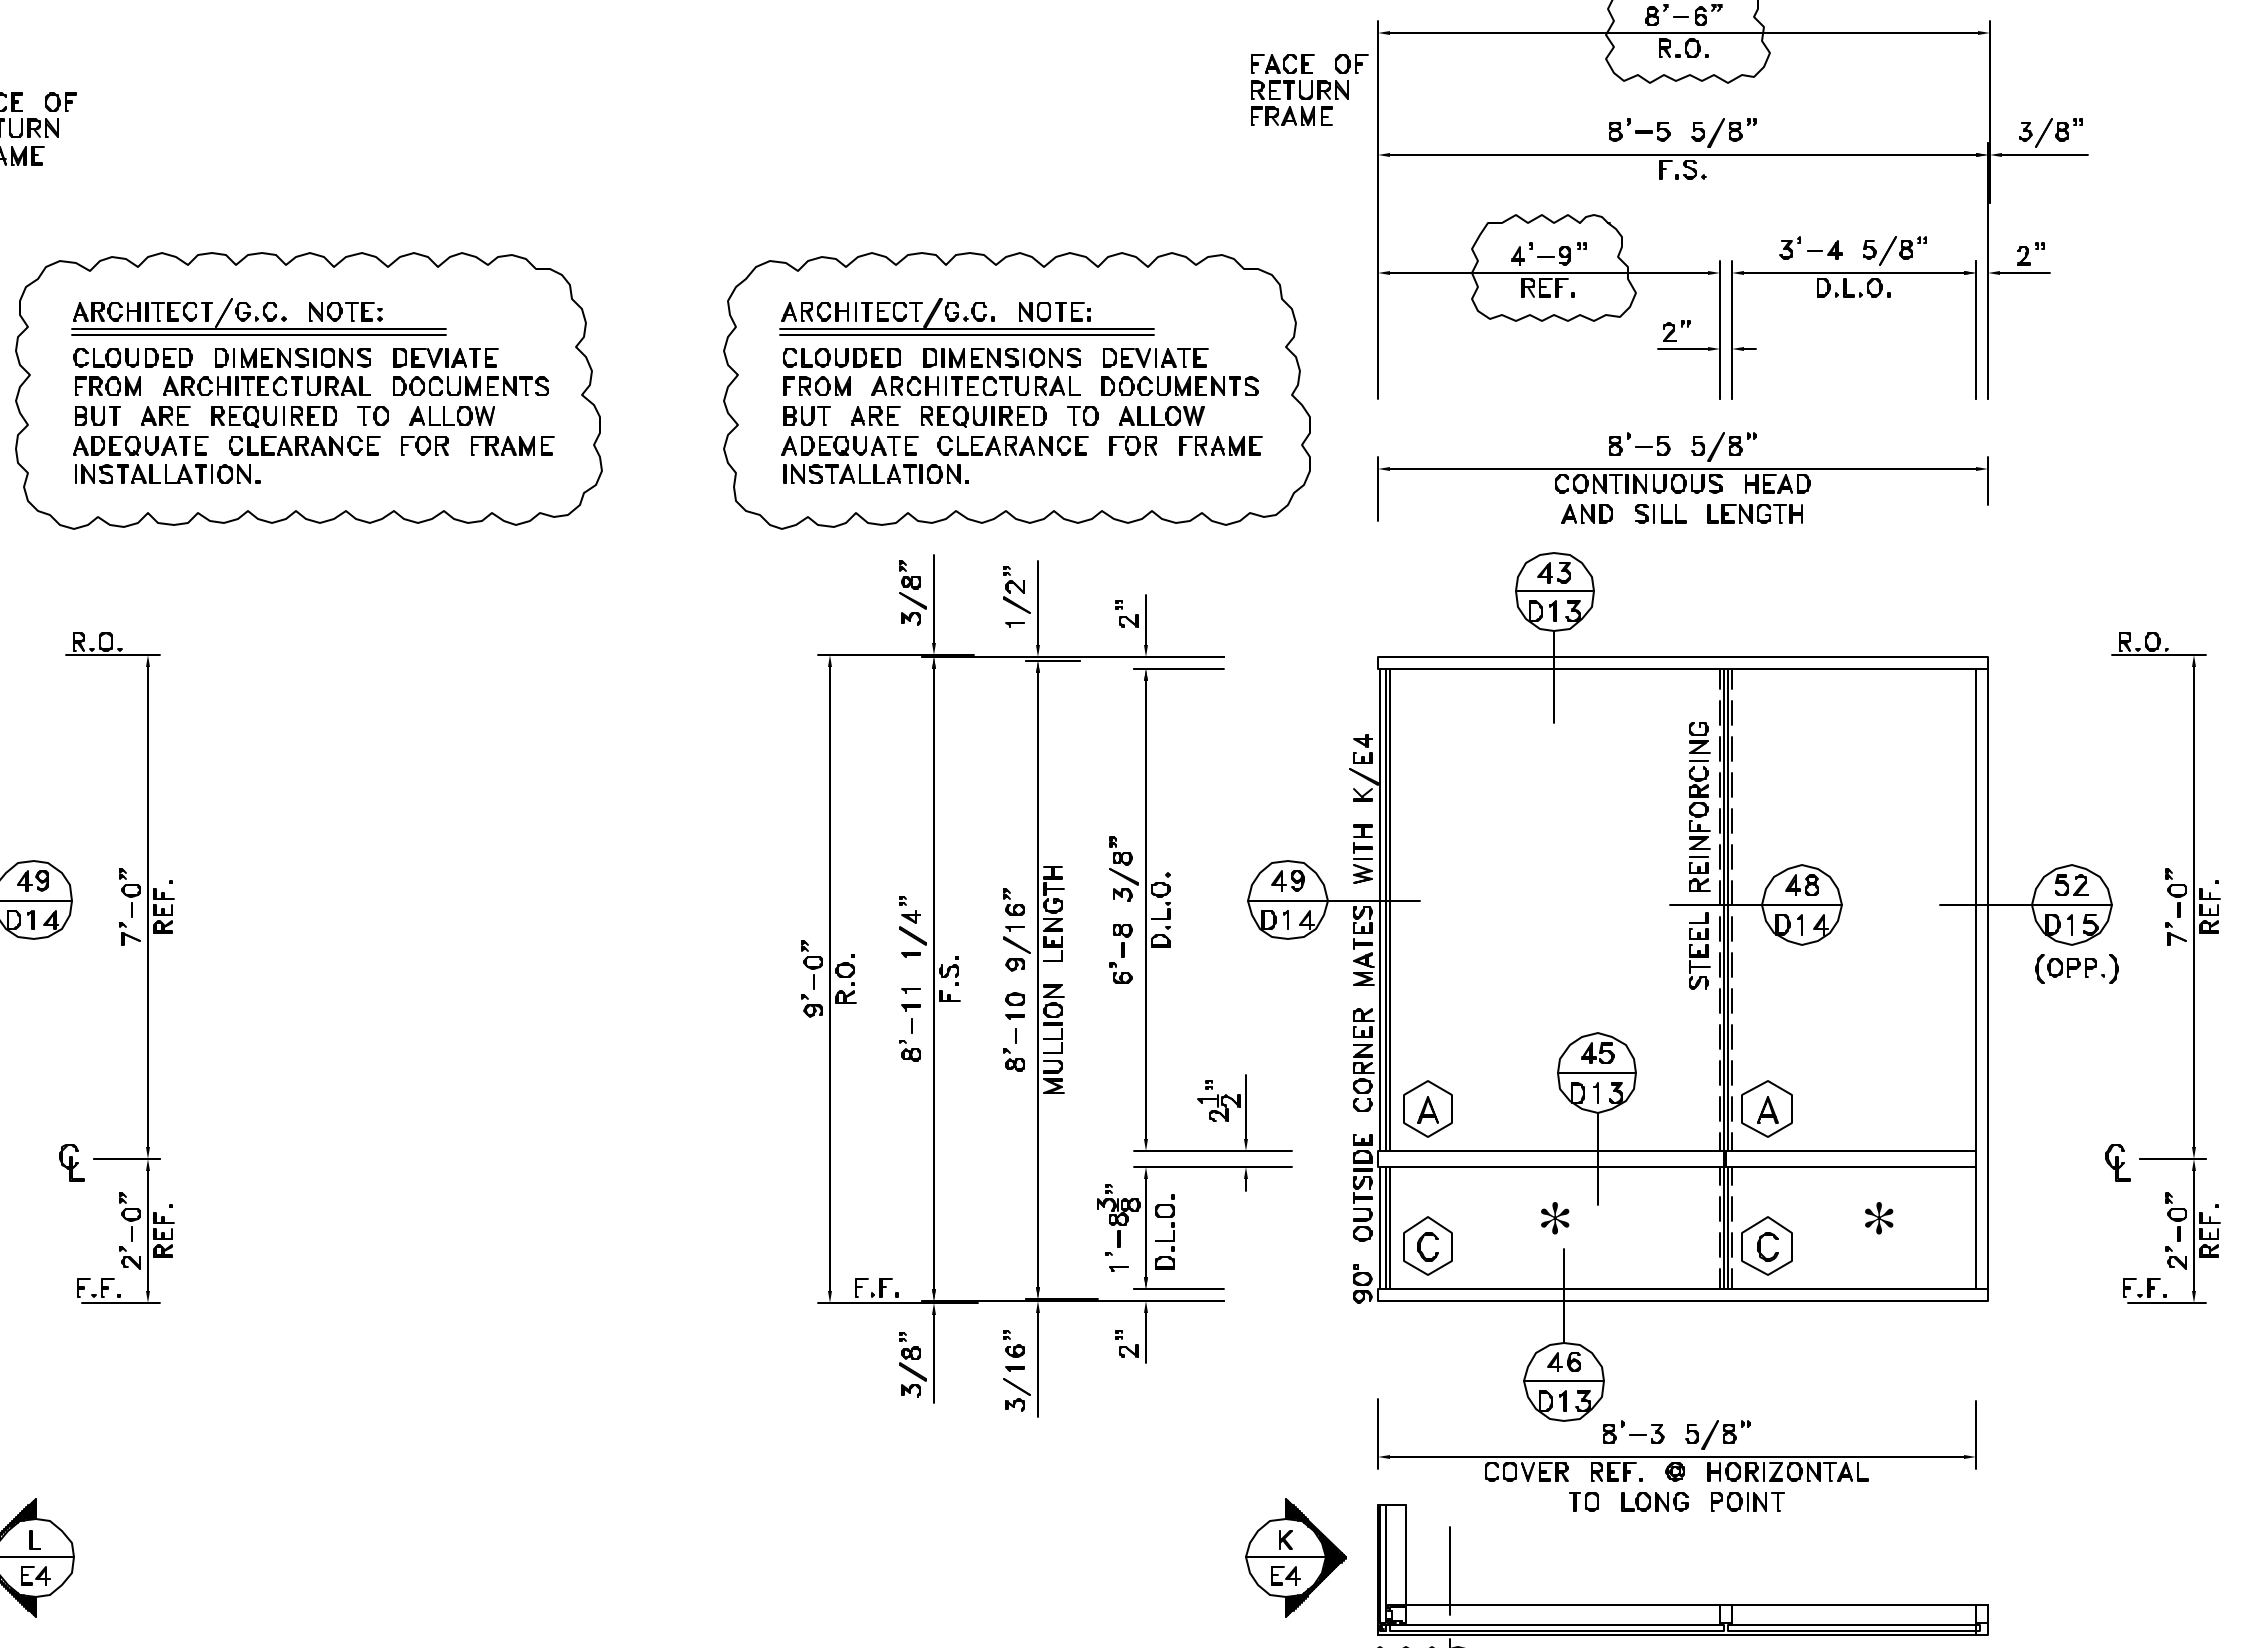

ELEVATION L
SCALE: 3/8" = 1'-0"

YSG 50 T (2"x4 3/4")
ARCH.REF.: 1/A2.02; 2/A3.01; 2/A3.02; 1/A7.01
ONE (1) THUS @ SOUTH ELEVATION - SECOND FLOOR
ONE (1) THUS @ NORTH ELEVATION - SECOND FLOOR
TWO (2) TOTAL REQUIRED

ARCHITECT/G.C. NOTE:
CLOUDED DIMENSIONS DEVIATE FROM ARCHITECTURAL DOCUMENTS BUT ARE REQUIRED TO ALLOW ADEQUATE CLEARANCE FOR FRAME INSTALLATION.

ARCHITECT/G.C. NOTE:
CLOUDED DIMENSIONS DEVIATE FROM ARCHITECTURAL DOCUMENTS BUT ARE REQUIRED TO ALLOW ADEQUATE CLEARANCE FOR FRAME INSTALLATION.



Storefront Systems, Inc.
9170 Old Atlanta Highway, NW
Covington, GA 30014
770.784.1555
770.385.8010 Fax

NO.	REVISION	ISSUE DATE	BY

ARCHITECT NAME AND LOCATION:
WARNER SUMMERS DITZEL
BENEFIELD WARD & ASSOCIATES
67 PEACHTREE PARK DRIVE
ATLANTA, GEORGIA 30309

CUSTOMER NAME AND LOCATION:
FREEZE CONSTRUCTION
1355 TERRELL MILL RD. STE. 1470-100
MARIETTA, GEORGIA 30067

PROJECT NAME AND LOCATION:
5009 ROSWELL ROAD
SANDY SPRINGS, GEORGIA

DESCRIPTION:	
ELEVATIONS	
SCALE:	3/8" = 1'-0"
ISSUE DATE:	01/24/07
DRAWN BY:	BKB
CHECKED BY:	BKB
SHEET NO.:	E4


C/D BY	
BY	
ISSUE DATE	
REVISION	
NO.	

ARCHITECT NAME AND LOCATION:
WARNER SUMMERS DITZEL
BENEFIELD WARD & ASSOCIATES
67 PEACHTREE PARK DRIVE
ATLANTA, GEORGIA 30309

CUSTOMER NAME AND LOCATION:
FREESE CONSTRUCTION
1355 TERRELL MILL RD. STE. 1470-100
MARIETTA, GEORGIA 30067


PROJECT NAME AND LOCATION:
5009 ROSWELL ROAD
SANDY SPRINGS, GEORGIA

DESCRIPTION:	ELEVATIONS
SCALE:	3/8"=1'-0" 01/24/07
DRAWN BY:	BKB
CHECKED BY:	BKB
SHEET NO.:	E5

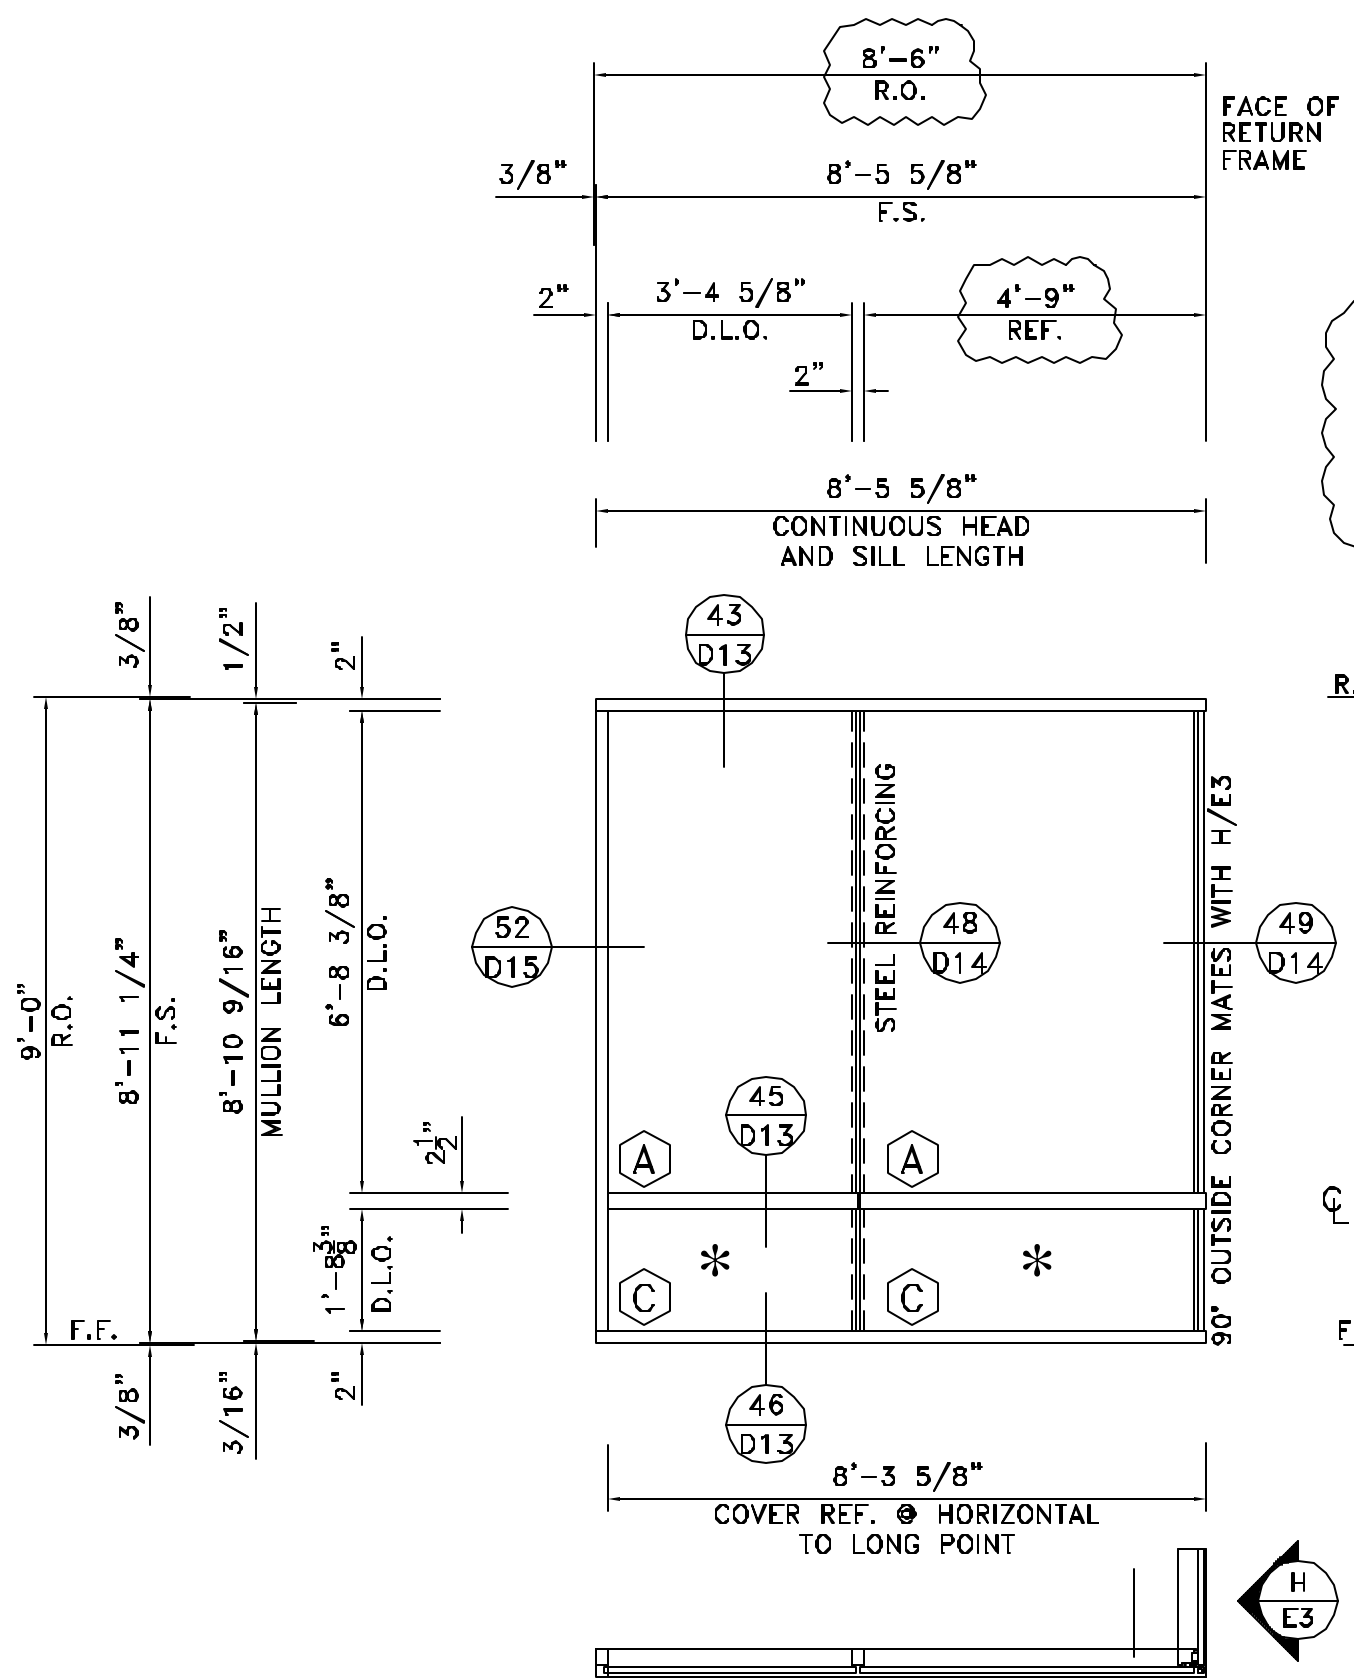


ELEVATION M

SCALE: 3/8"=1'-0"
YSG 50 T (2"x4 3/4")
ARCH. REF.: 1/A2.02; 2/A3.01; 1/A7.01
ONE (1) THUS @ SOUTH ELEVATION - SECOND FLOOR

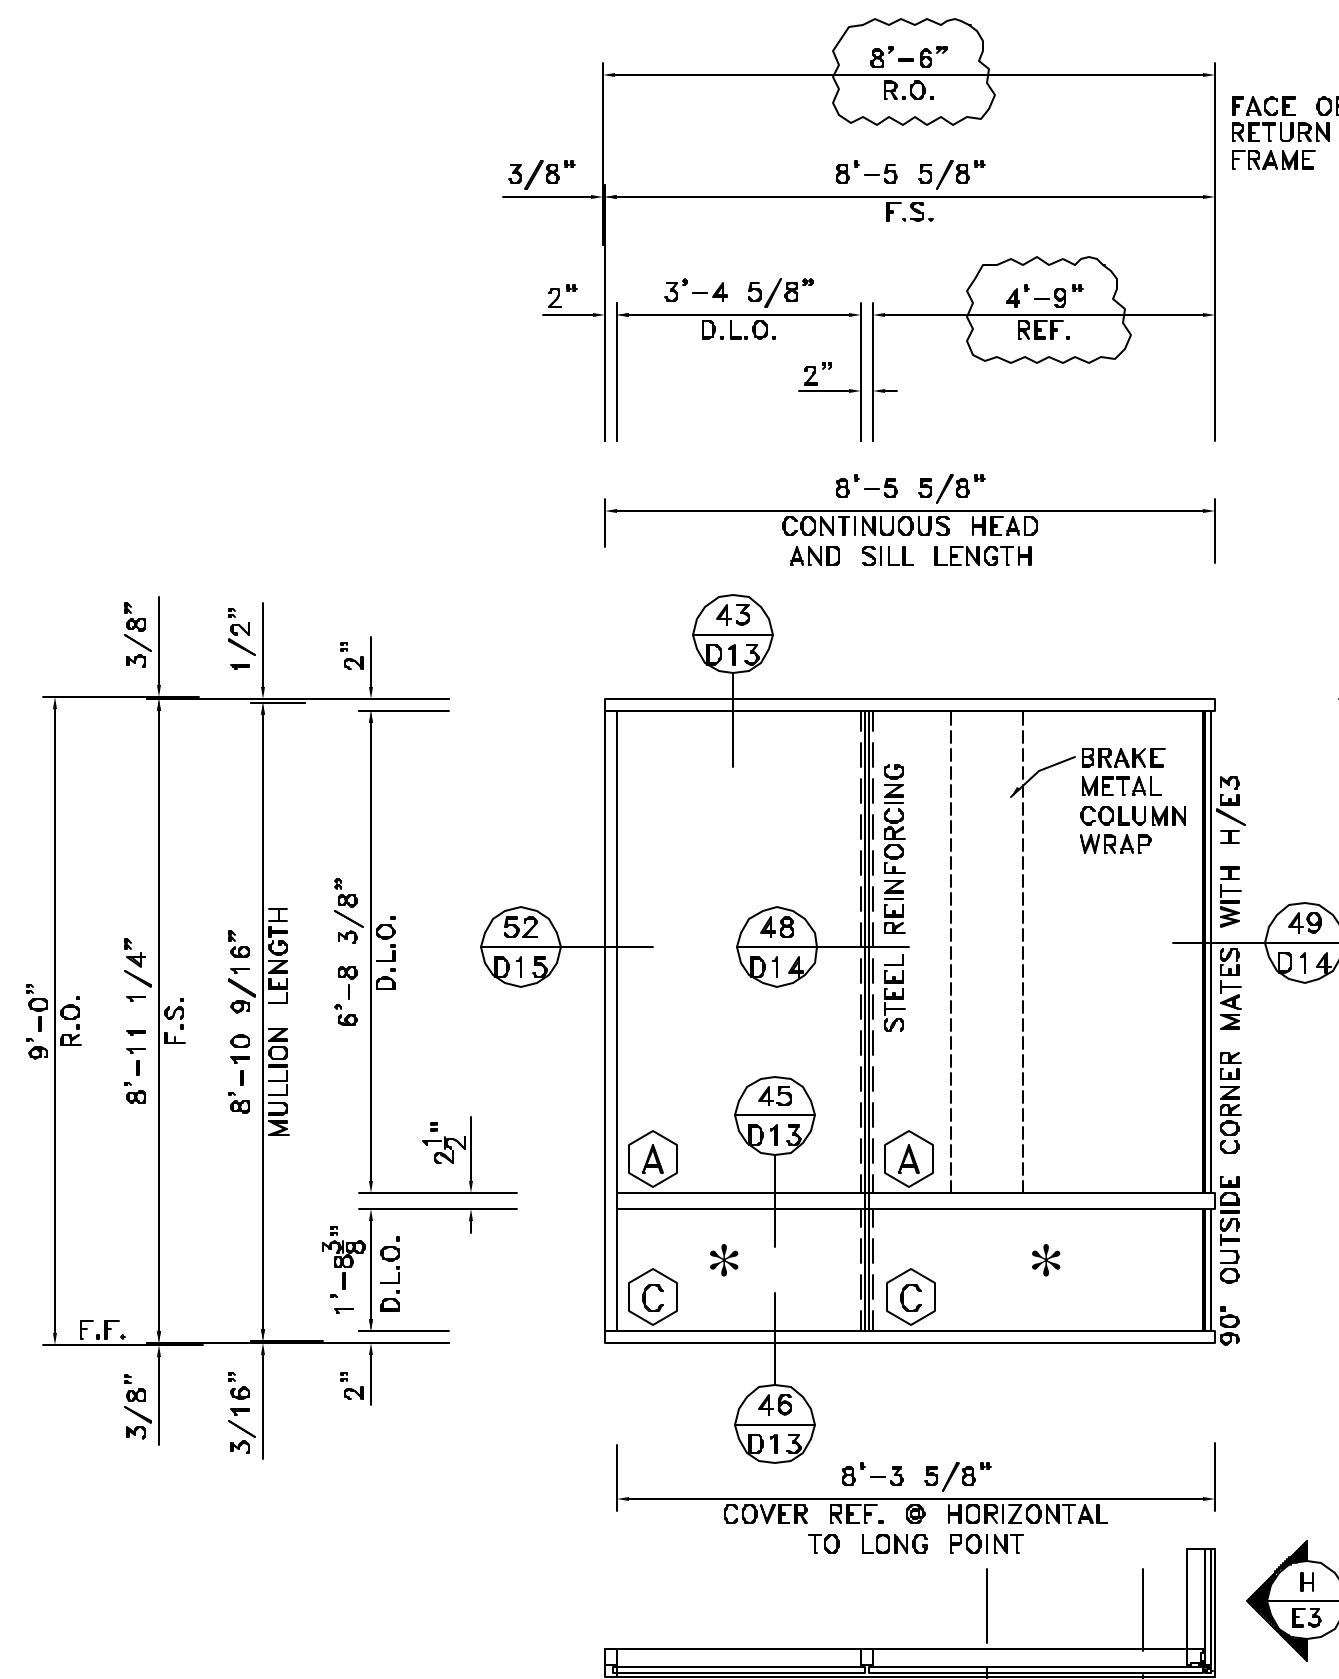

ELEVATION N

SCALE: 3/8"=1'-0"
YSG 50 T (2"x4 3/4")
ARCH. REF.: 1/A2.02; 2/A3.02; 3/A7.01
ONE (1) THUS @ NORTH ELEVATION - SECOND FLOOR

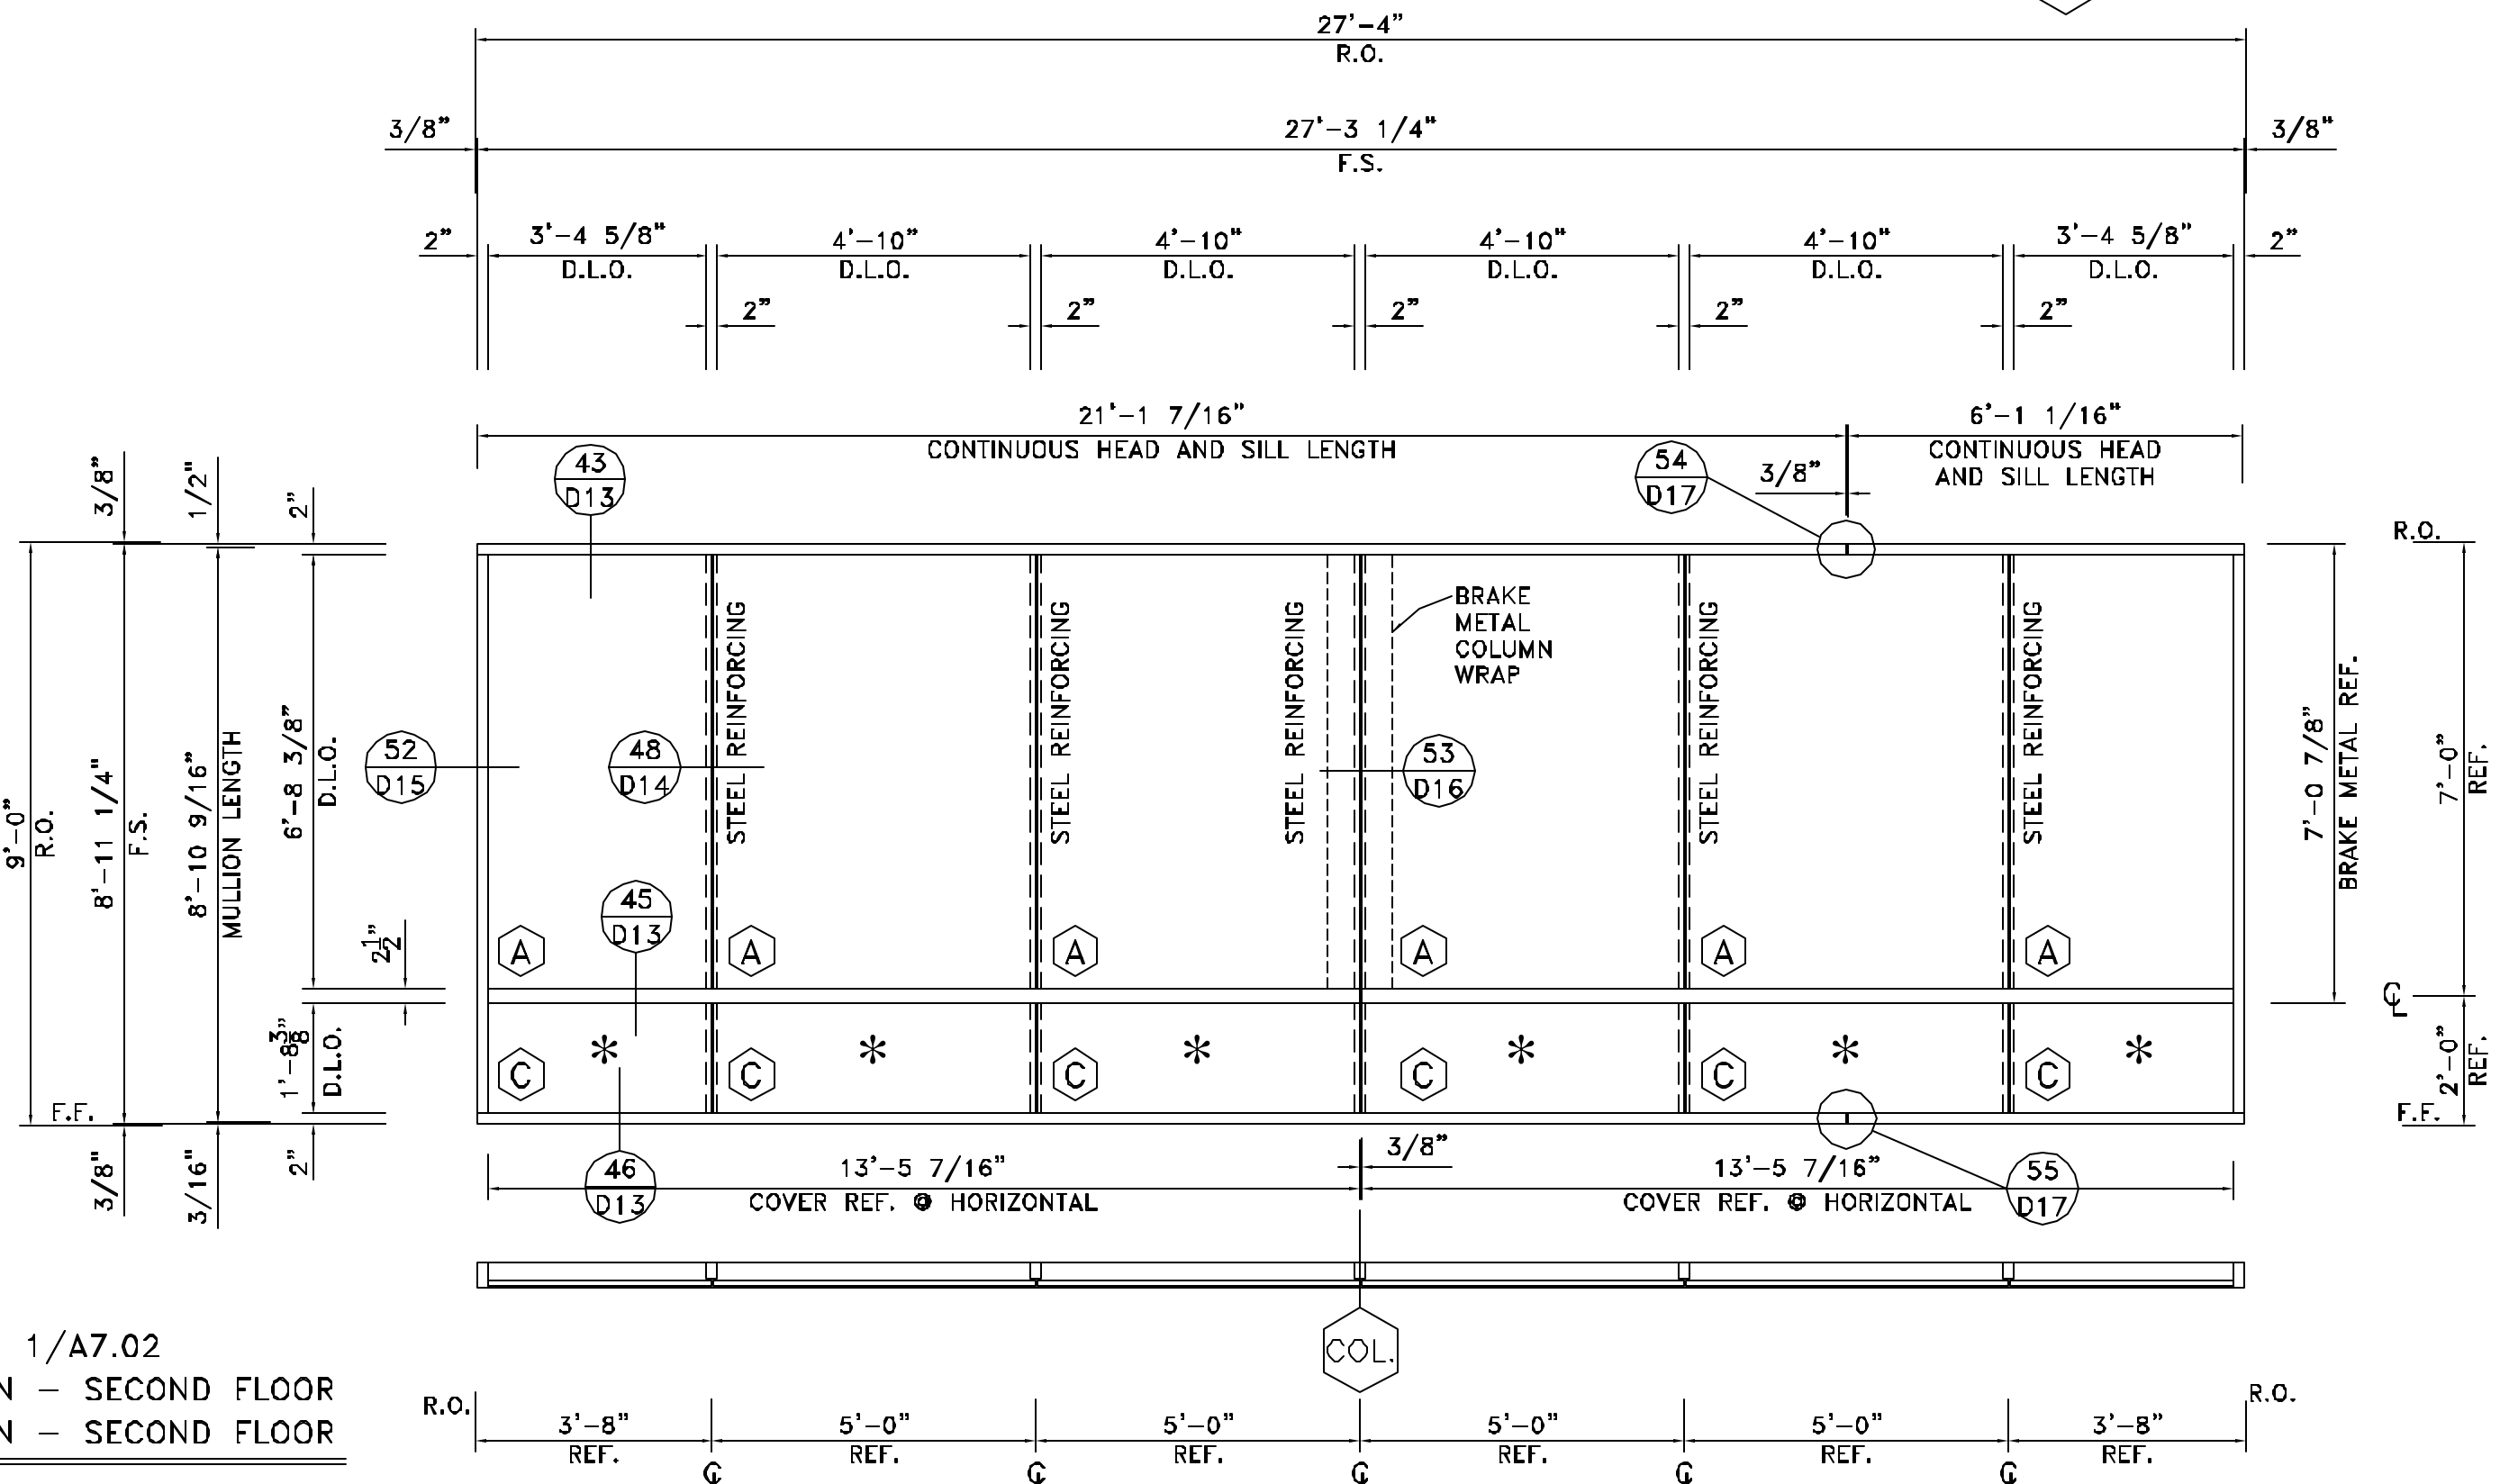

ELEVATION O

SCALE: 3/8"=1'-0"
YSG 50 T (2"x4 3/4")
ARCH. REF.: 1/A2.02; 2/A3.01; 2/A3.02; 1/A7.02
FOUR (4) THUS @ SOUTH ELEVATION - SECOND FLOOR
FOUR (4) THUS @ NORTH ELEVATION - SECOND FLOOR
EIGHT (8) TOTAL REQUIRED

GLASS LEGEND	
(A)	1" INSULATED SOLARBAN 60 VISION
(B)	1" INSULATED SOLARBAN 60 TEMPERED VISION
(C)	1" INSULATED SOLARBAN 60 SPANDREL
(D)	1/4" TEMPERED GLASS

ARCHITECT/G.C. NOTE:
CLOUDED DIMENSIONS DEVIATE FROM ARCHITECTURAL DOCUMENTS BUT ARE REQUIRED TO ALLOW ADEQUATE CLEARANCE FOR FRAME INSTALLATION.

ARCHITECT/G.C. NOTE:
CLOUDED DIMENSIONS DEVIATE FROM ARCHITECTURAL DOCUMENTS BUT ARE REQUIRED TO ALLOW ADEQUATE CLEARANCE FOR FRAME INSTALLATION.



NO.	REVISION	ISSUE DATE	BY

ARCHITECT NAME AND LOCATION:
WARNER SUMMERS DITZEL
BENEFIELD WARD & ASSOCIATES
67 PEACHTREE PARK DRIVE
ATLANTA, GEORGIA 30309

CUSTOMER NAME AND LOCATION:
FREEZE CONSTRUCTION
1355 TERRELL MILL RD. STE. 1470-100
MARIETTA, GEORGIA 30067

PROJECT NAME AND LOCATION:
5009 ROSWELL ROAD
SANDY SPRINGS, GEORGIA

DESCRIPTION:	ELEVATIONS
SCALE:	3/8"=1'-0" 01/24/07
DRAWN BY:	BKB
CHECKED BY:	BKB
SHEET NO.:	E6

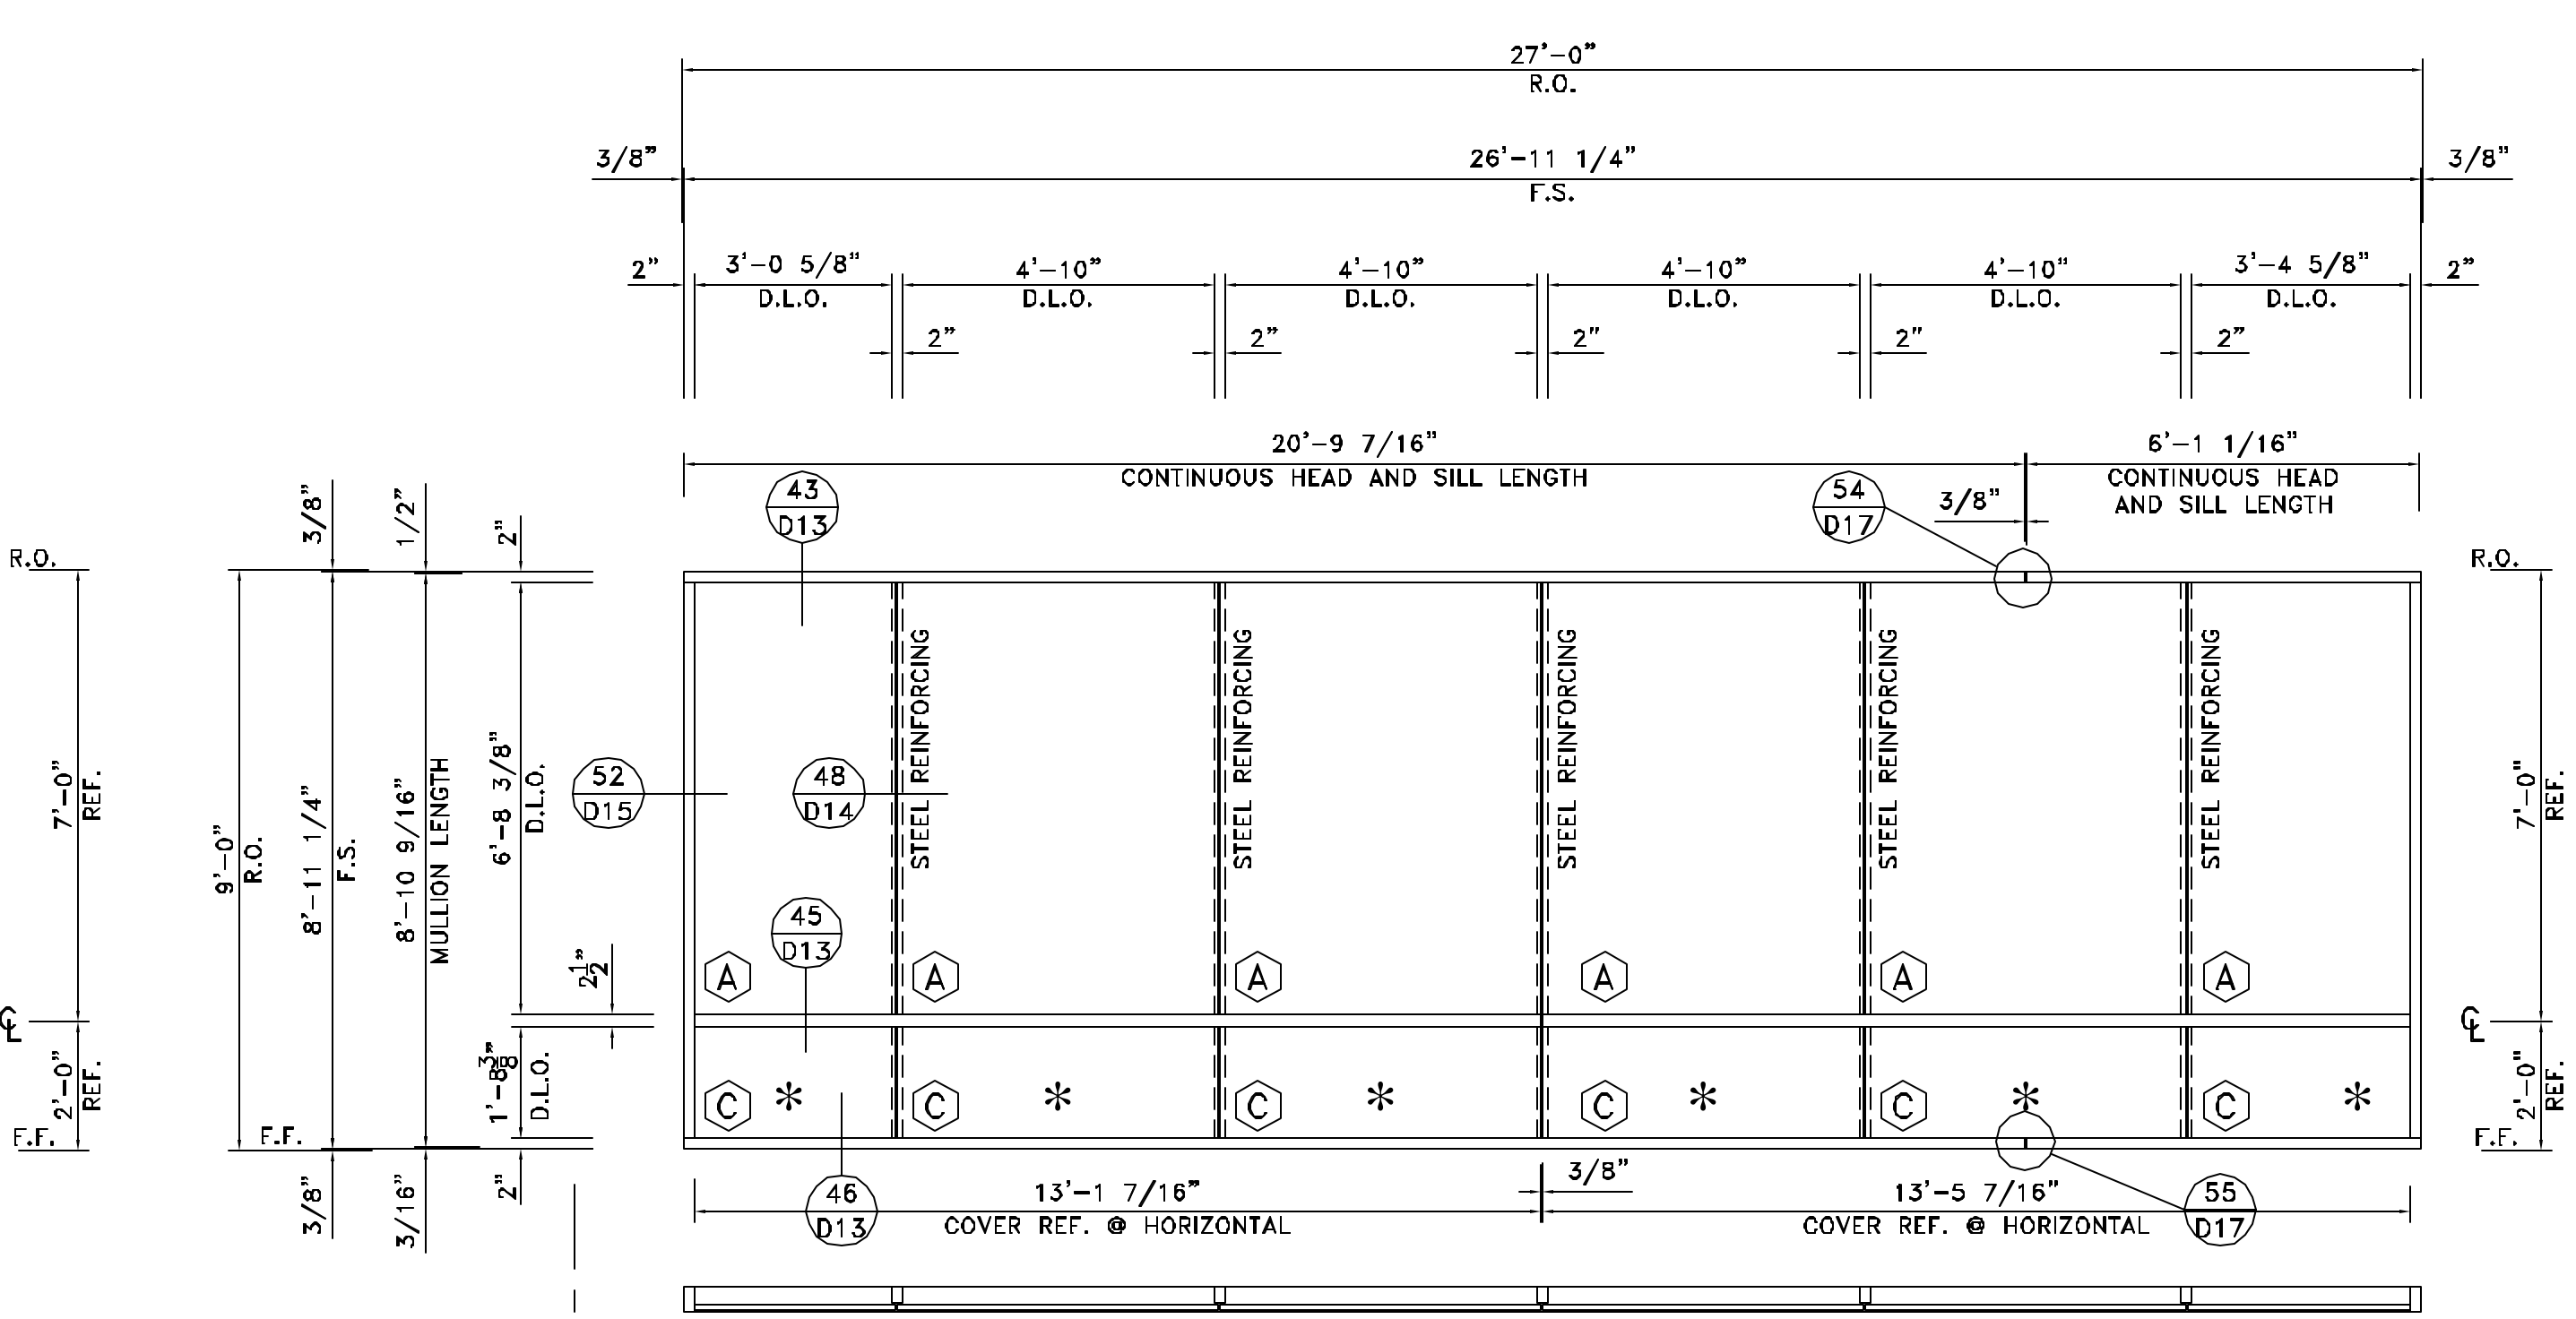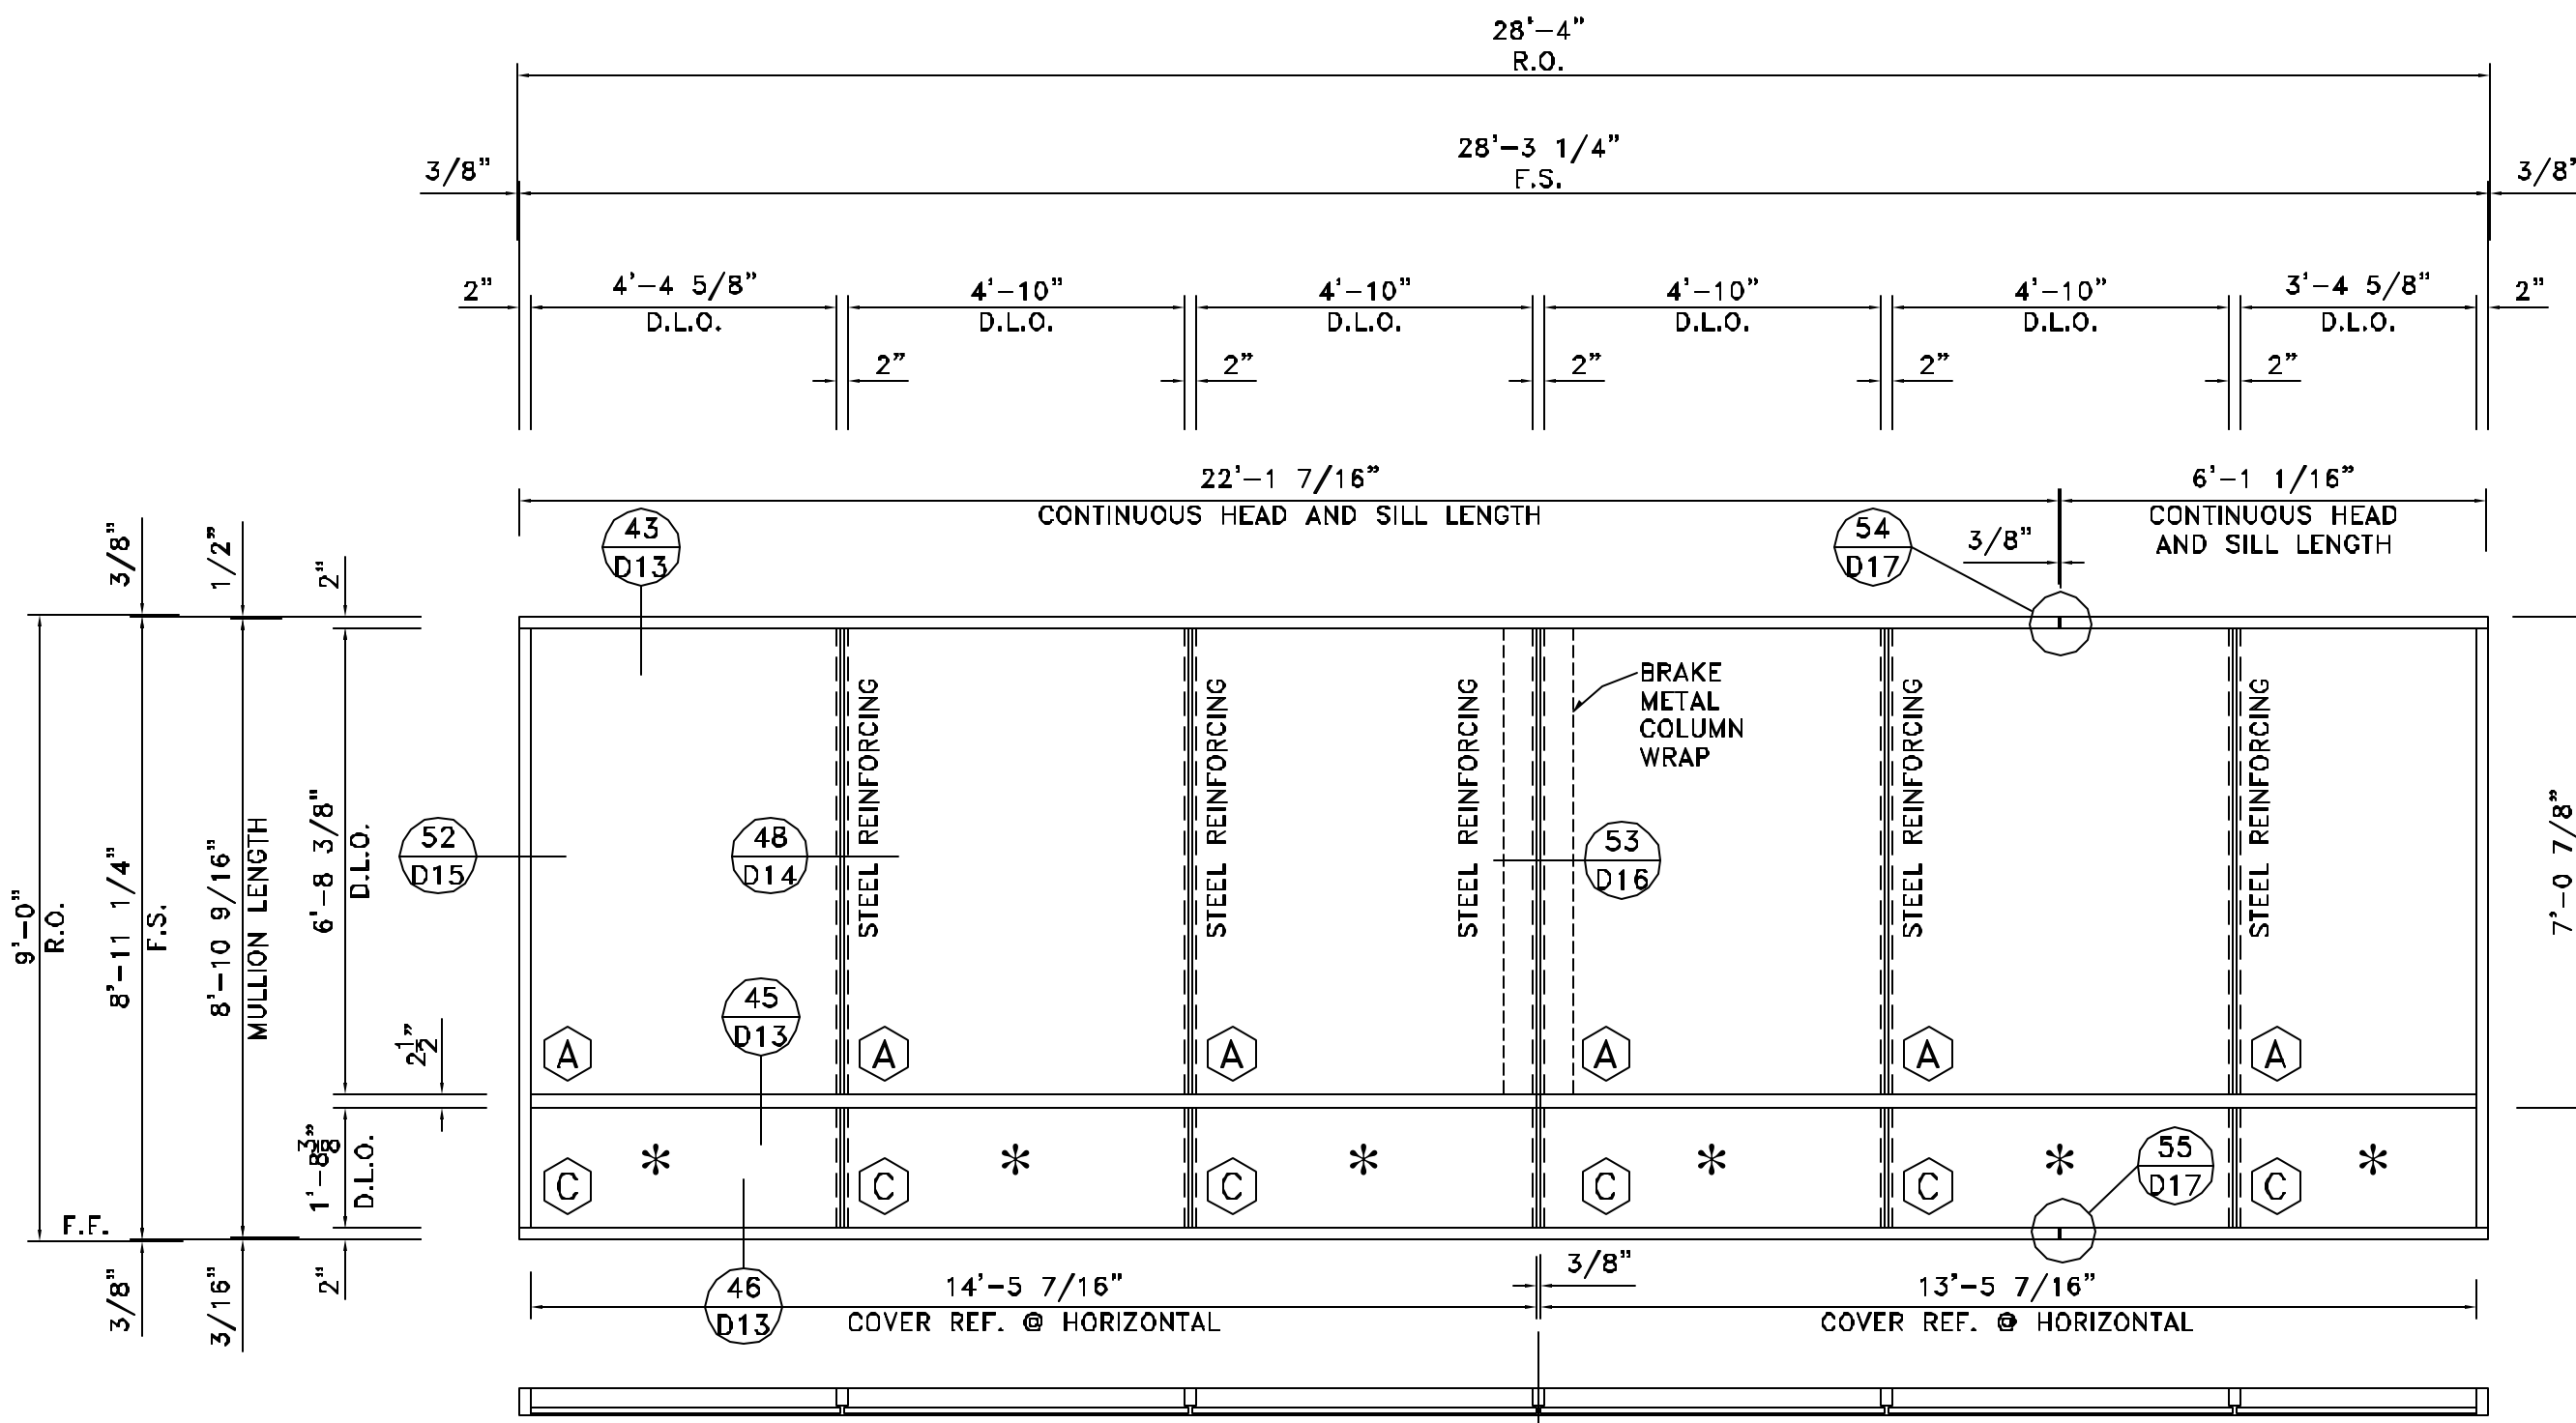

ELEVATION P

SCALE: 3/8"=1'-0"
YSG 50 T (2"x4 3/4")
ARCH.REF.: 1/A2.02; 1/A3.02; 1/A7.02
TWO (2) THUS @ EAST ELEVATION - SECOND FLOOR


ELEVATION Q

SCALE: 3/8"=1'-0"
YSG 50 T (2"x4 3/4")
ARCH.REF.: A2.03; 1/A3.01; 1/A7.01
ONE (1) THUS @ WEST ELEVATION - THIRD FLOOR

ARCHITECT/G.C. NOTE:
PLEASE REVIEW VERTICAL MULLION LAYOUT FOR ELEVATION P. DEFICIENCY ON BUILDING ELEVATION 1 ON SHEET A3.02 OF ARCHITECTURAL DOCUMENTS IS UNCLEAR AS TO INTENT.


ARCHITECT/G.C. NOTE:
CLOUDED DIMENSIONS DEVIATE FROM ARCHITECTURAL DOCUMENTS BUT ARE REQUIRED TO ALLOW ADEQUATE CLEARANCE FOR FRAME INSTALLATION.

ARCHITECT/G.C. NOTE:
CLOUDED DIMENSIONS DEVIATE FROM ARCHITECTURAL DOCUMENTS BUT ARE REQUIRED TO ALLOW ADEQUATE CLEARANCE FOR FRAME INSTALLATION.

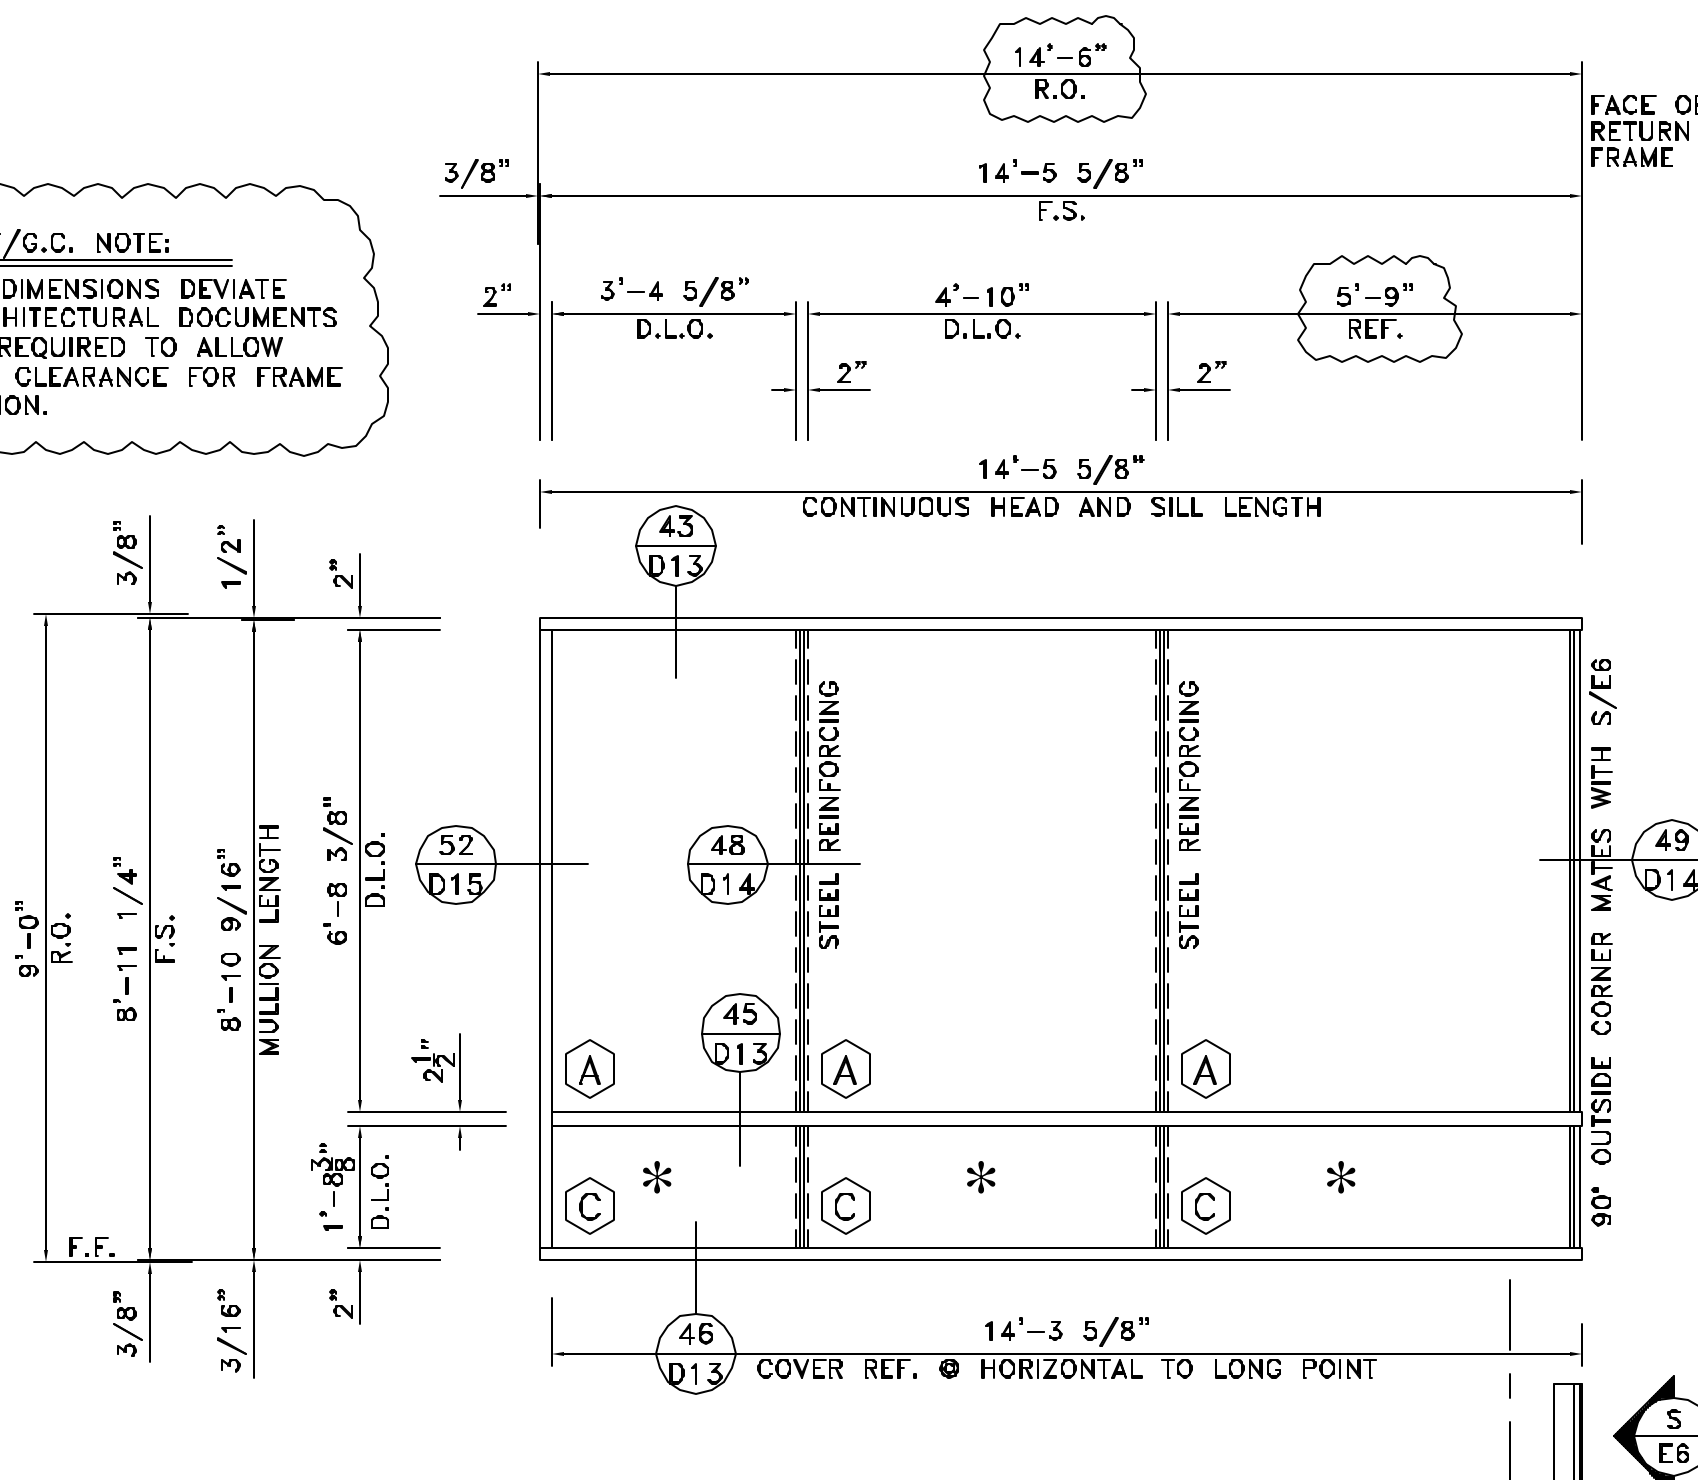

ELEVATION S

SCALE: 3/8"=1'-0"
YSG 50 T (2"x4 3/4")
ARCH.REF.: 1/A2.03; 2/A3.01; 2/A3.02; 1/A7.01
ONE (1) THUS @ SOUTH ELEVATION - THIRD FLOOR
ONE (1) THUS @ NORTH ELEVATION - THIRD FLOOR
TWO (2) TOTAL REQUIRED

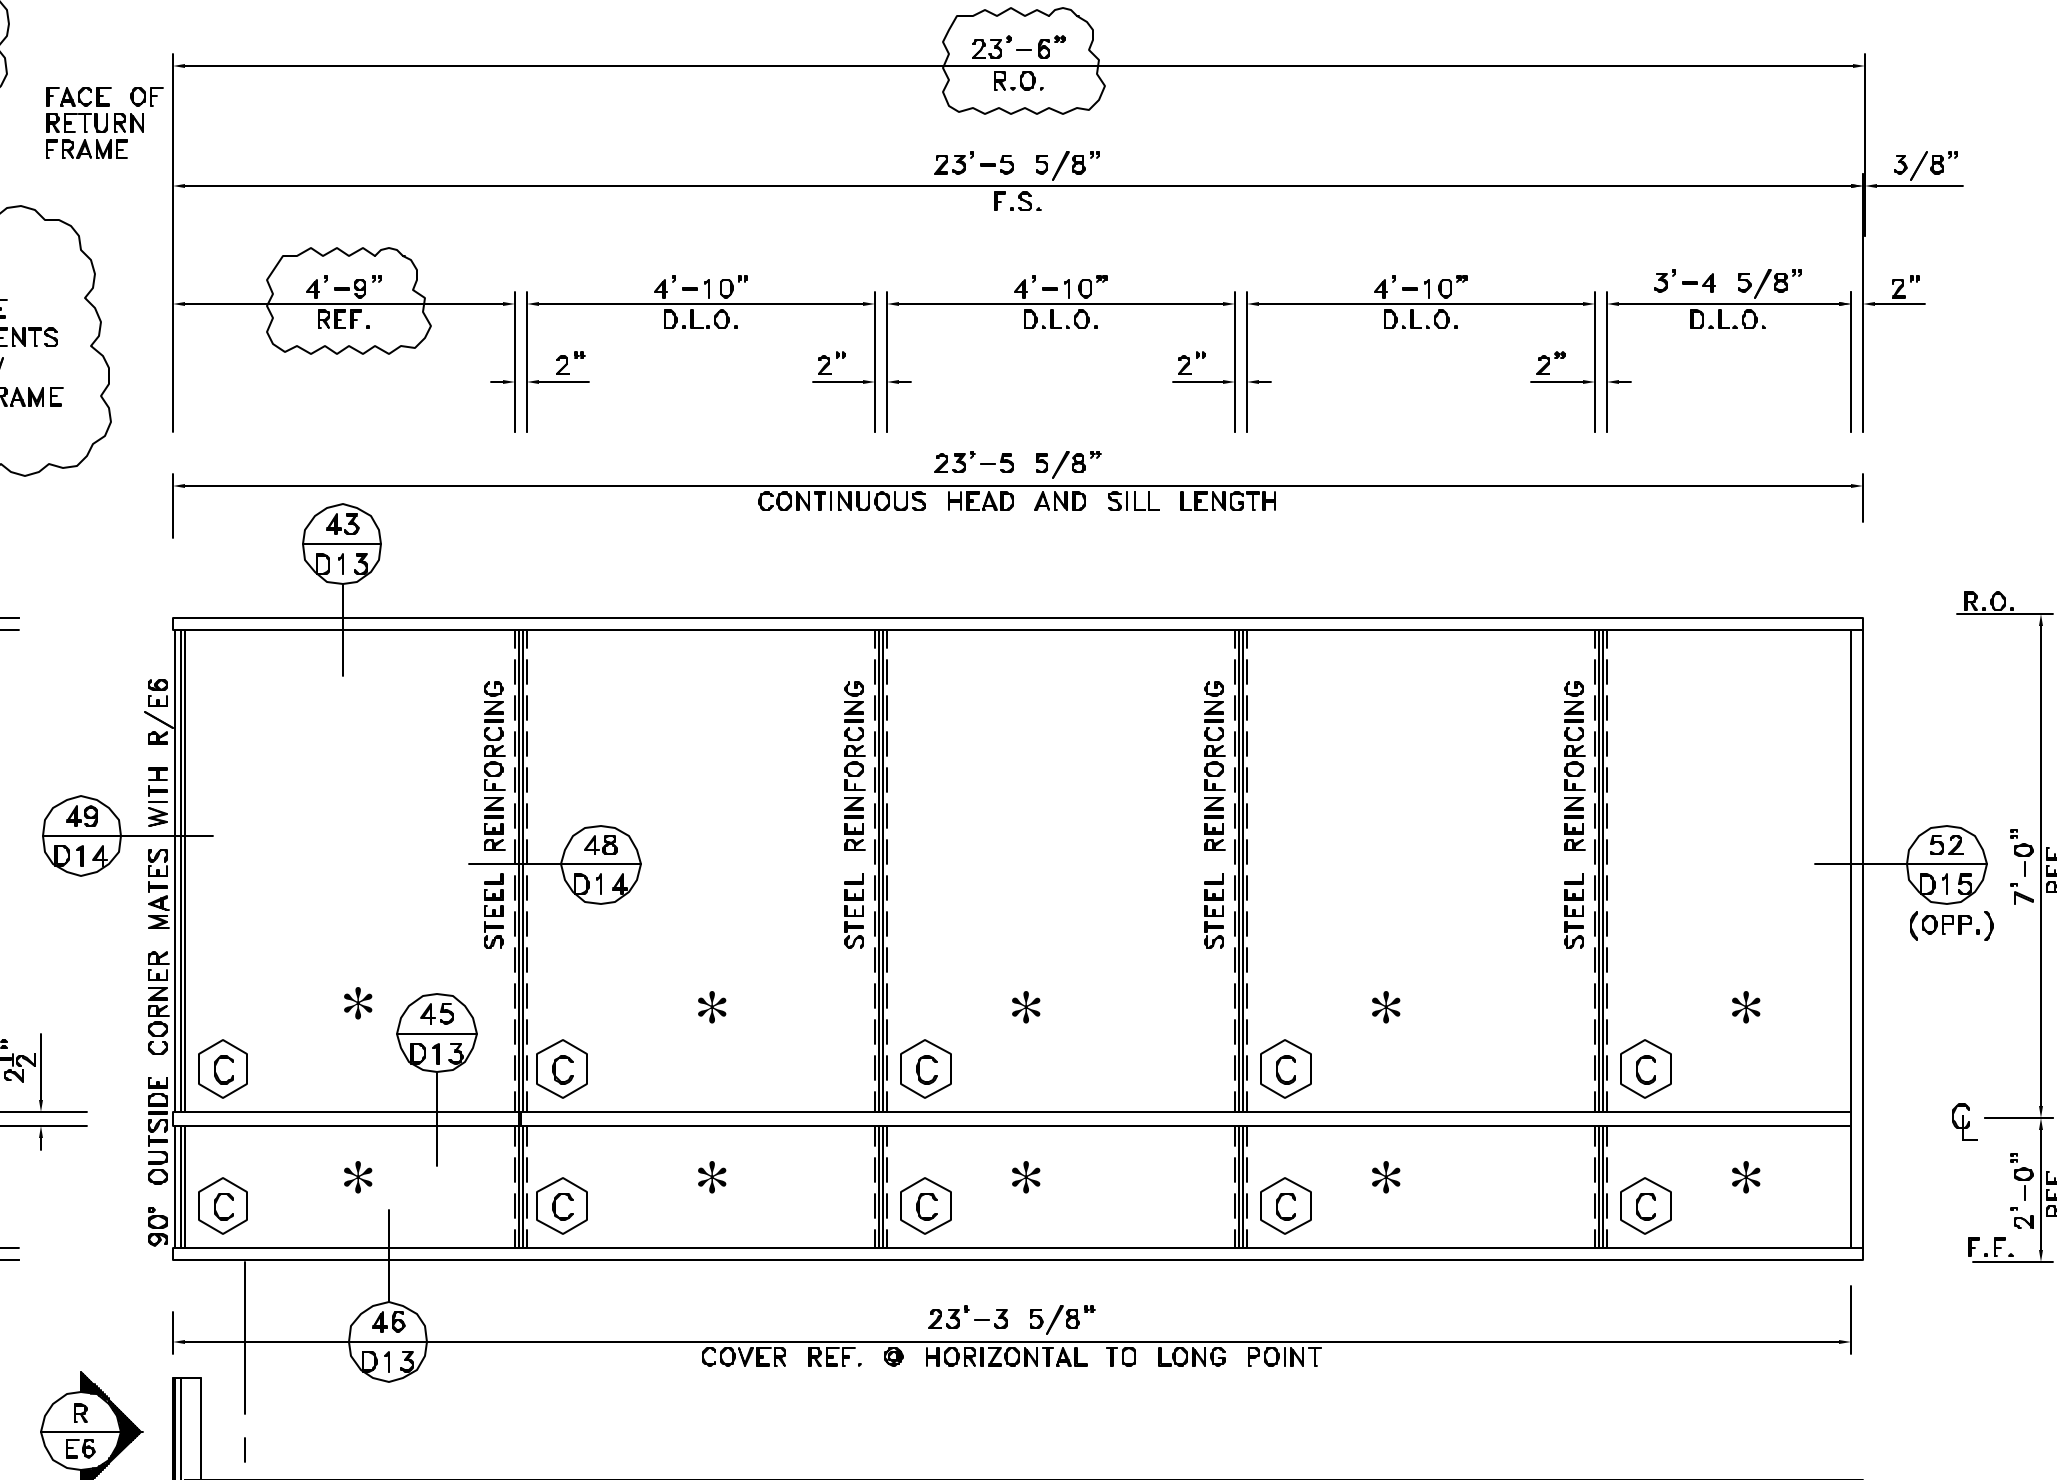

ELEVATION R

SCALE: 3/8"=1'-0"
YSG 50 T (2"x4 3/4")
ARCH.REF.: 1/A2.03; 1/A3.01; 1/A3.02; 1/A7.01
ONE (1) THUS @ WEST ELEVATION - THIRD FLOOR
ONE (1) THUS @ SOUTH ELEVATION - THIRD FLOOR
TWO (2) TOTAL REQUIRED

GLASS LEGEND	
(A)	1" INSULATED SOLARBAN 60 VISION
(B)	1" INSULATED SOLARBAN 60 TEMPERED VISION
(*)	1" INSULATED SOLARBAN 60 SPANDREL
(D)	1/4" TEMPERED GLASS

NO.	REVISION	ISSUE DATE	CRD BY


ARCHITECT NAME AND LOCATION:
WARNER SUMMERS DITZEL
BENEFIELD WARD & ASSOCIATES
67 PEACHTREE PARK DRIVE
ATLANTA, GEORGIA 30309

CUSTOMER NAME AND LOCATION:
FREESE CONSTRUCTION
1355 TERRELL MILL RD. STE. 1470-100
MARIETTA, GEORGIA 30067

PROJECT NAME AND LOCATION:
5009 ROSWELL ROAD
SANDY SPRINGS, GEORGIA


DESCRIPTION:	ELEVATIONS
SCALE:	3/8"=1'-0" 01/24/07
DRAWN BY:	BKB
CHECKED BY:	BKB
SHEET NO.:	E8

ARCHITECT/G.C. NOTE:
CLOUDED DIMENSIONS DEVIATE FROM ARCHITECTURAL DOCUMENTS BUT ARE REQUIRED TO ALLOW ADEQUATE CLEARANCE FOR FRAME INSTALLATION.

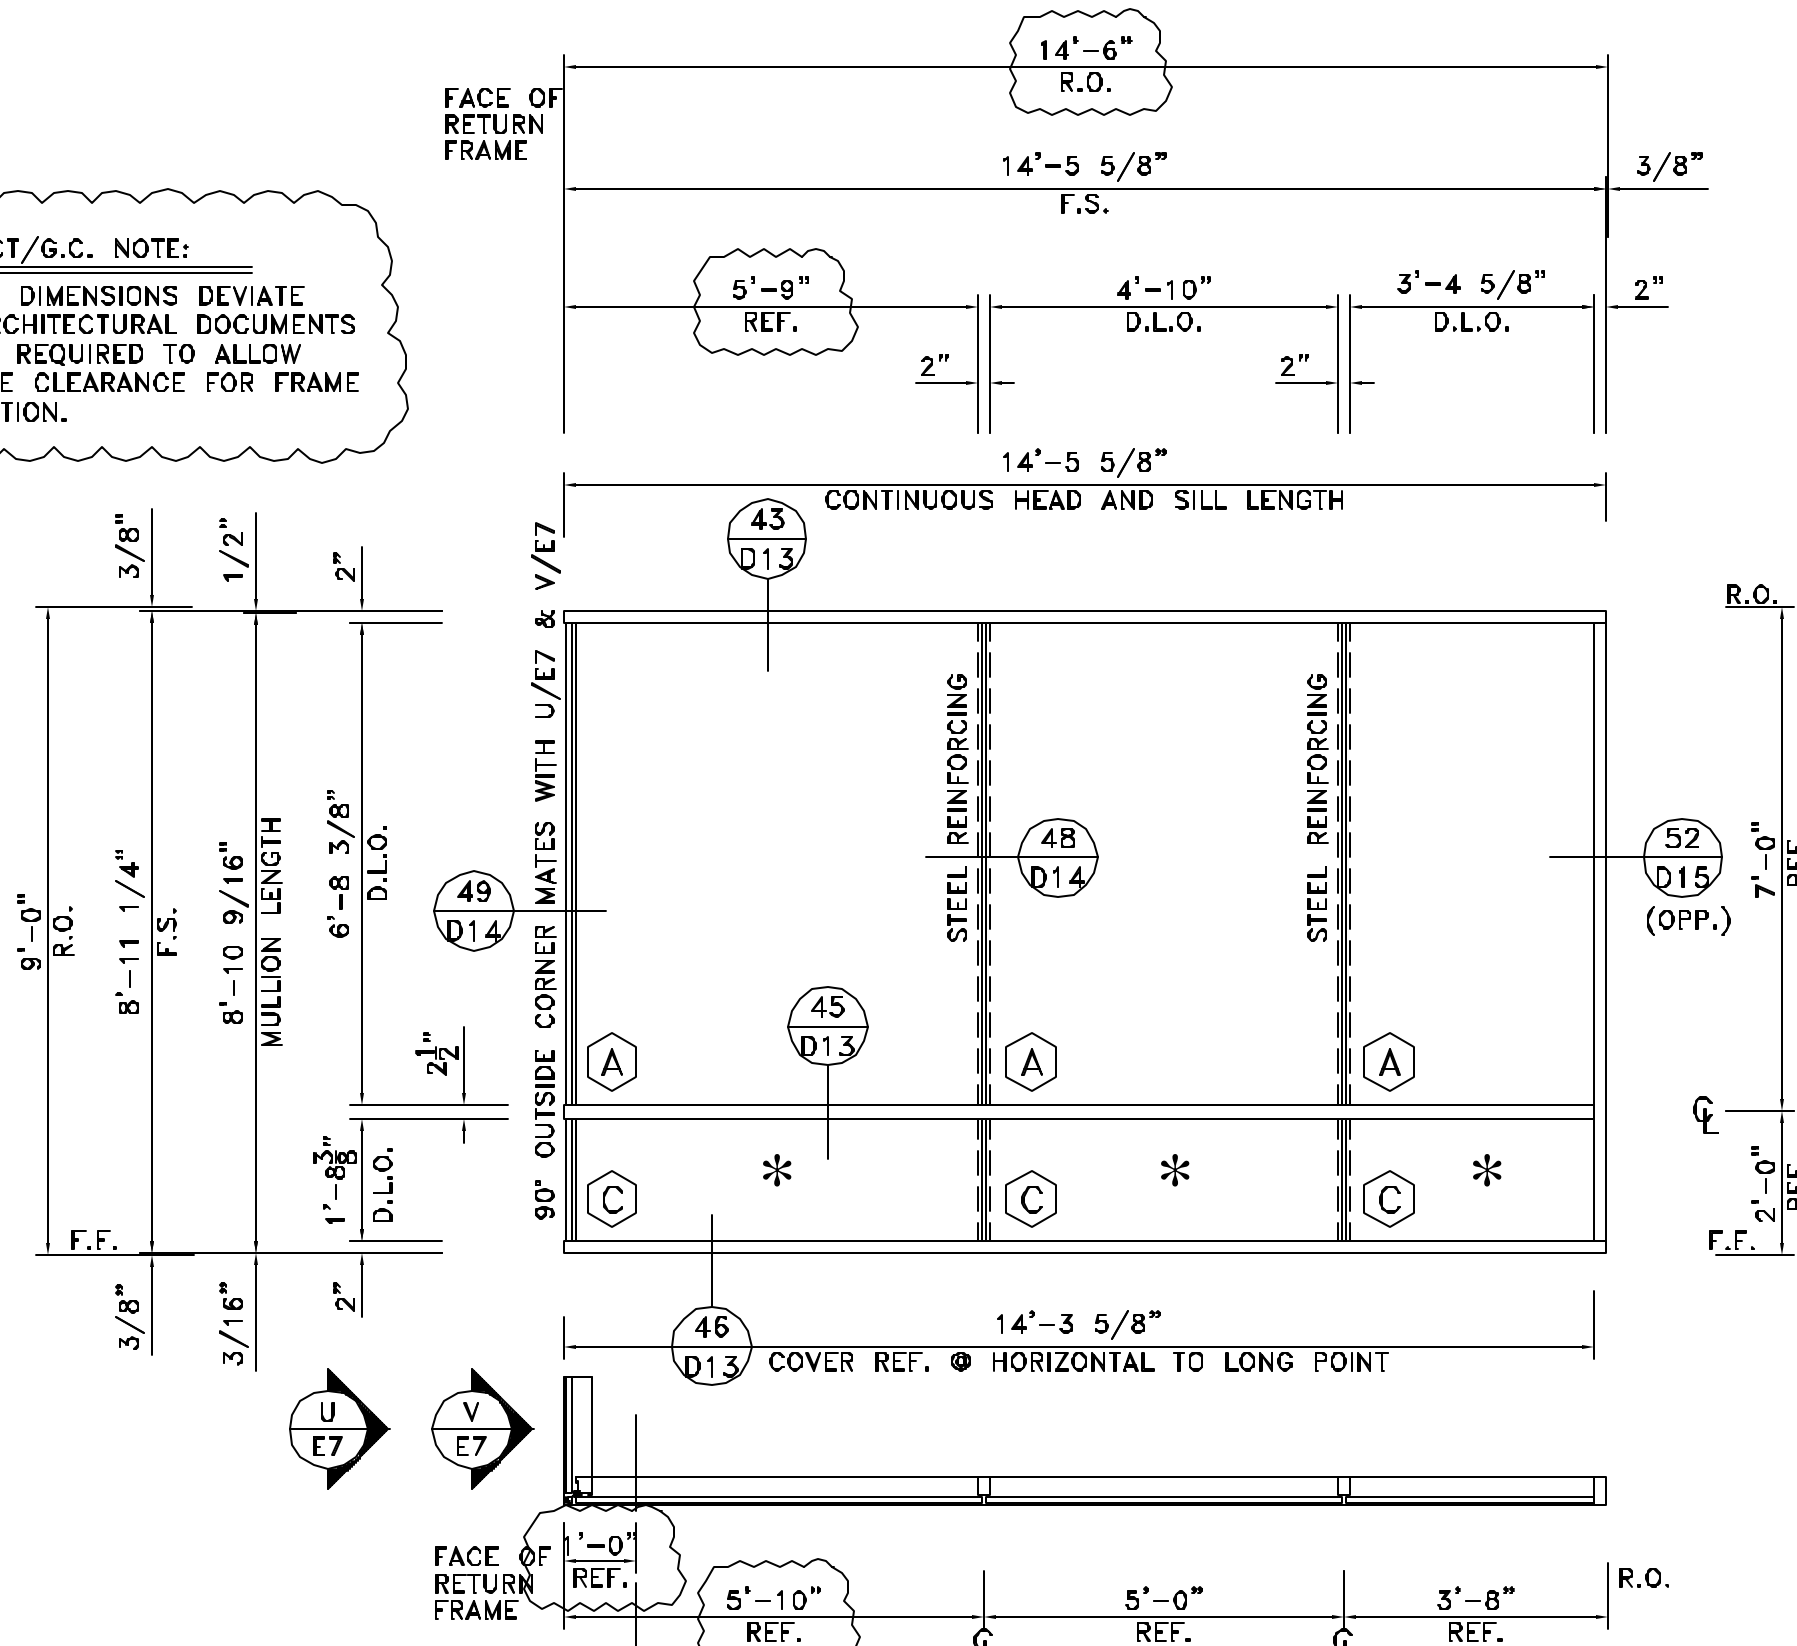


ELEVATION W
SCALE: 3/8"=1'-0"

YSG 50 T (2"x4 3/4")
ARCH.REF.: 1/A2.03; 1/A3.01; 1/A3.02; 1/A7.01
ONE (1) THUS @ EAST ELEVATION - THIRD FLOOR
ONE (1) THUS @ WEST ELEVATION - THIRD FLOOR
TWO (2) TOTAL REQUIRED

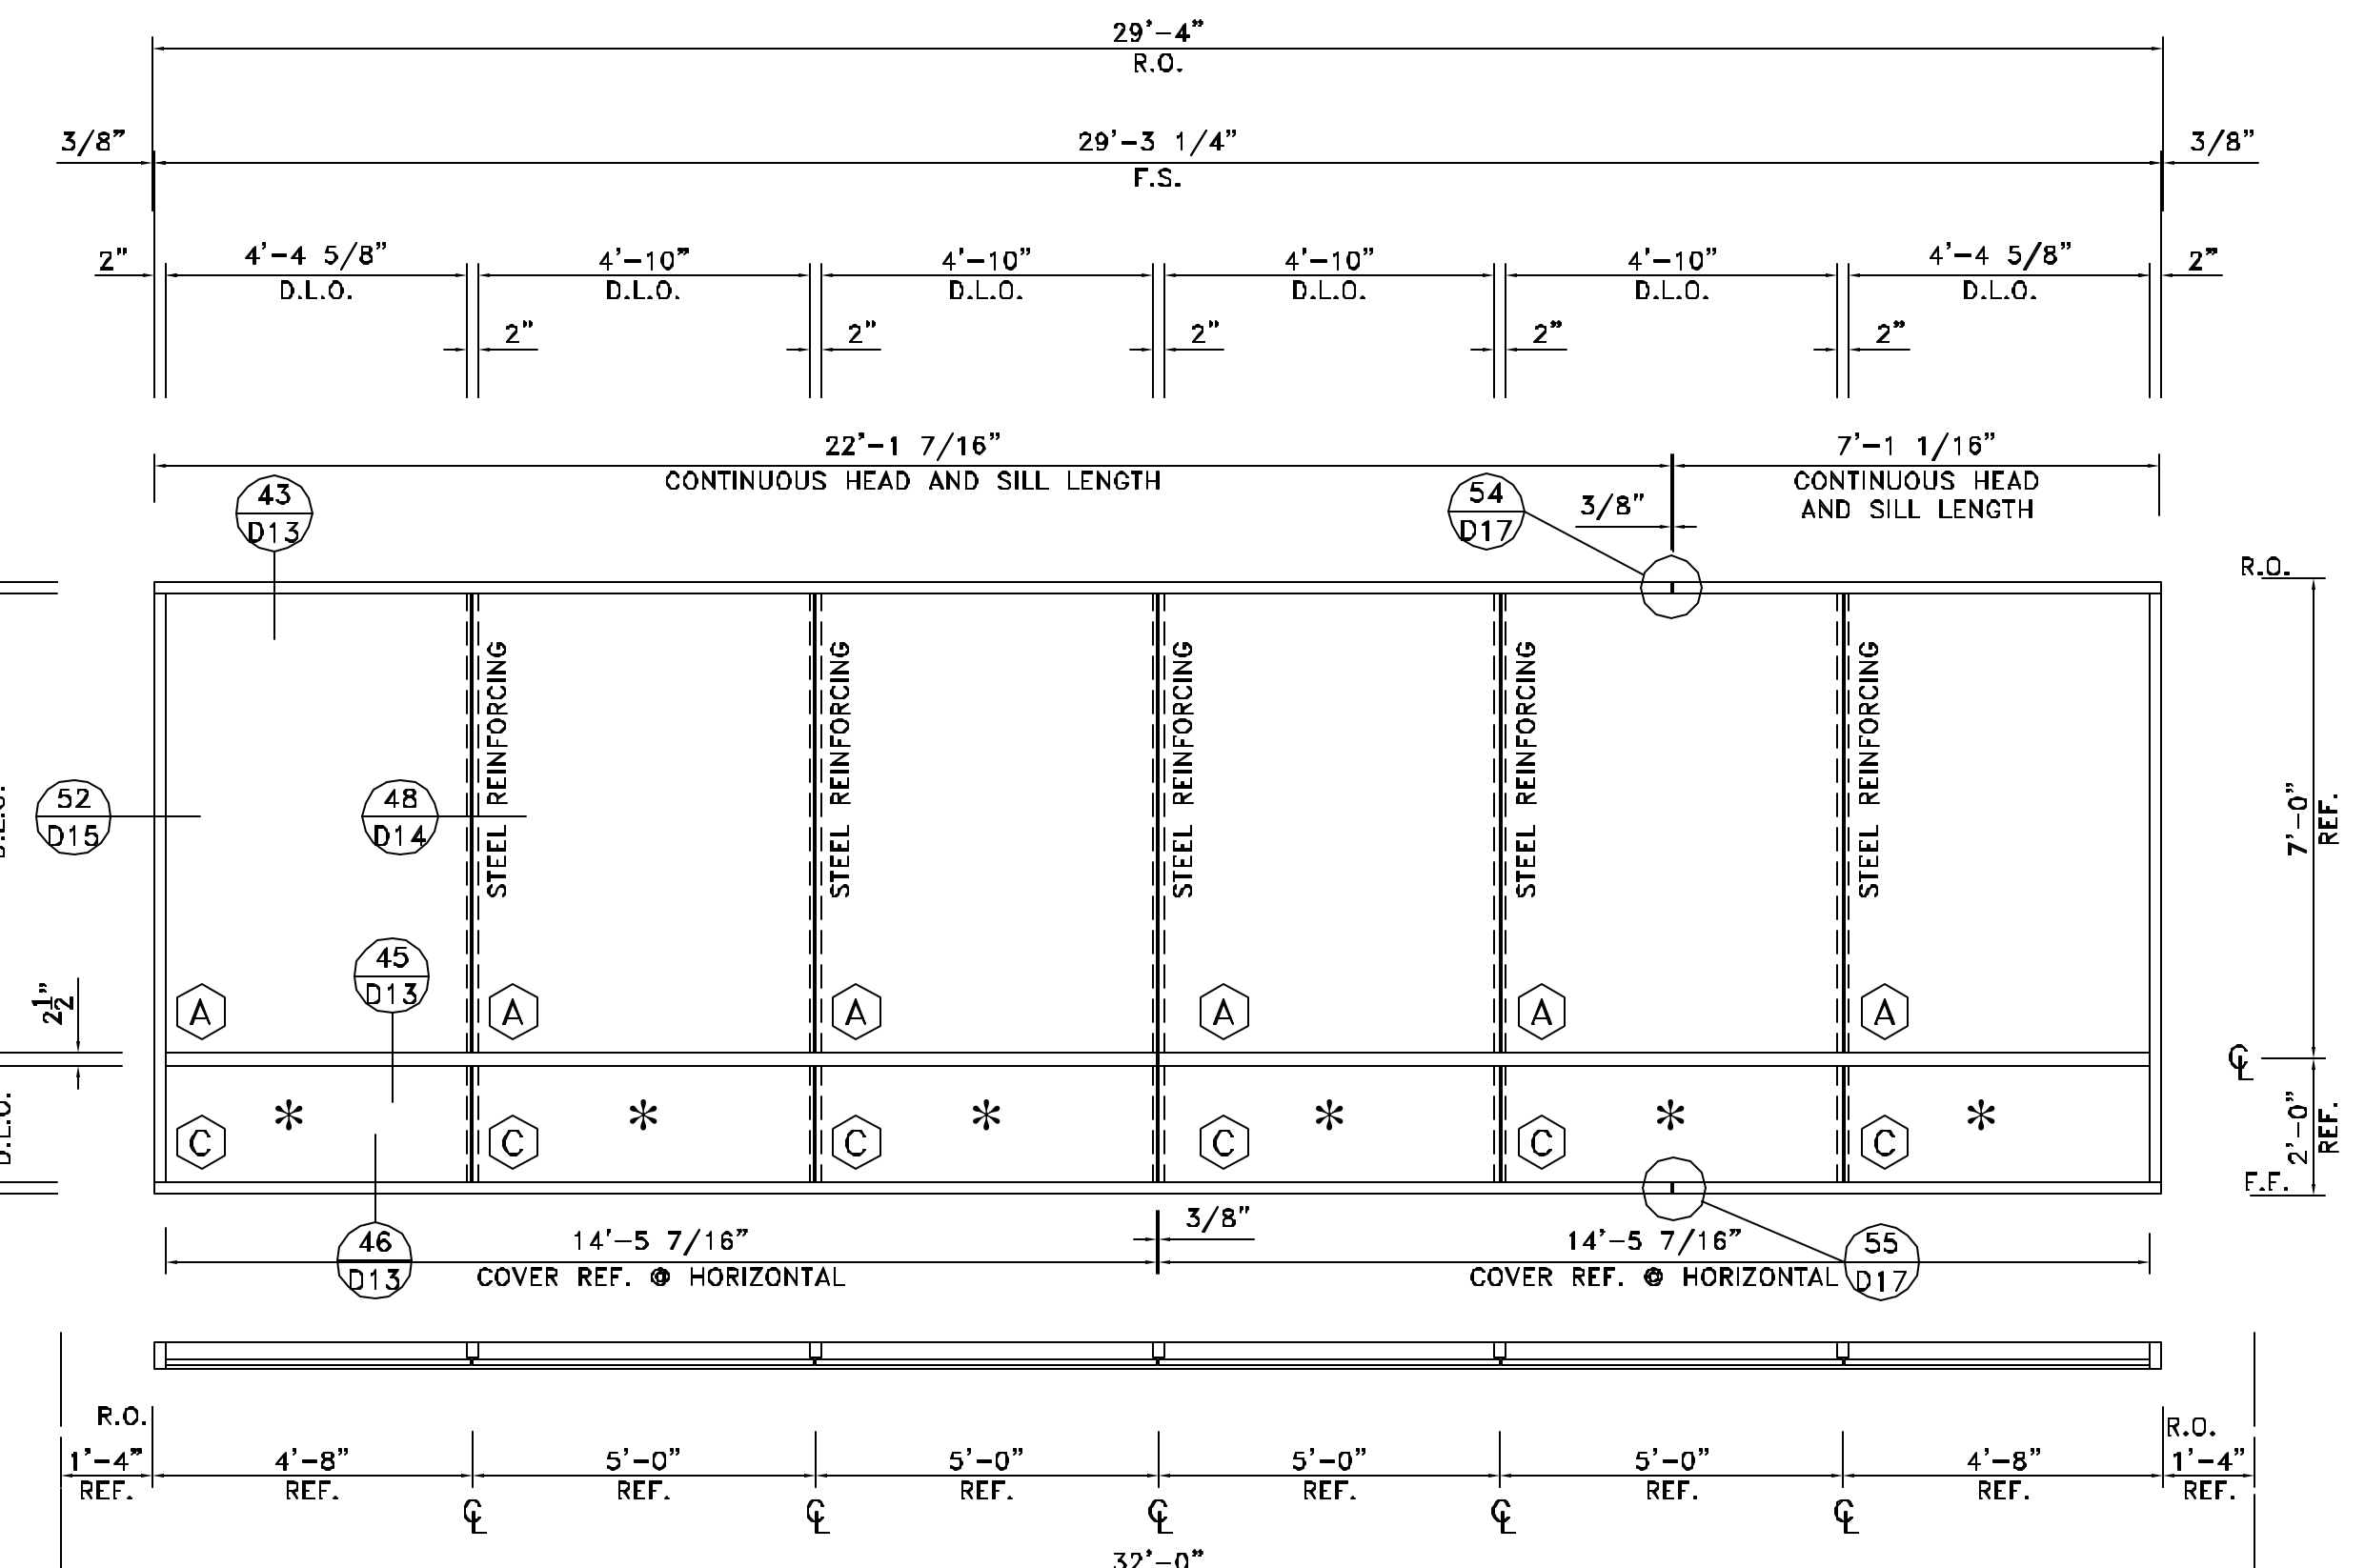

ELEVATION X
SCALE: 3/8"=1'-0"

YSG 50 T (2"x4 3/4")
ARCH.REF.: 1/A2.03; 1/A3.02; 1/A7.01
ONE (1) THUS @ EAST ELEVATION - THIRD FLOOR

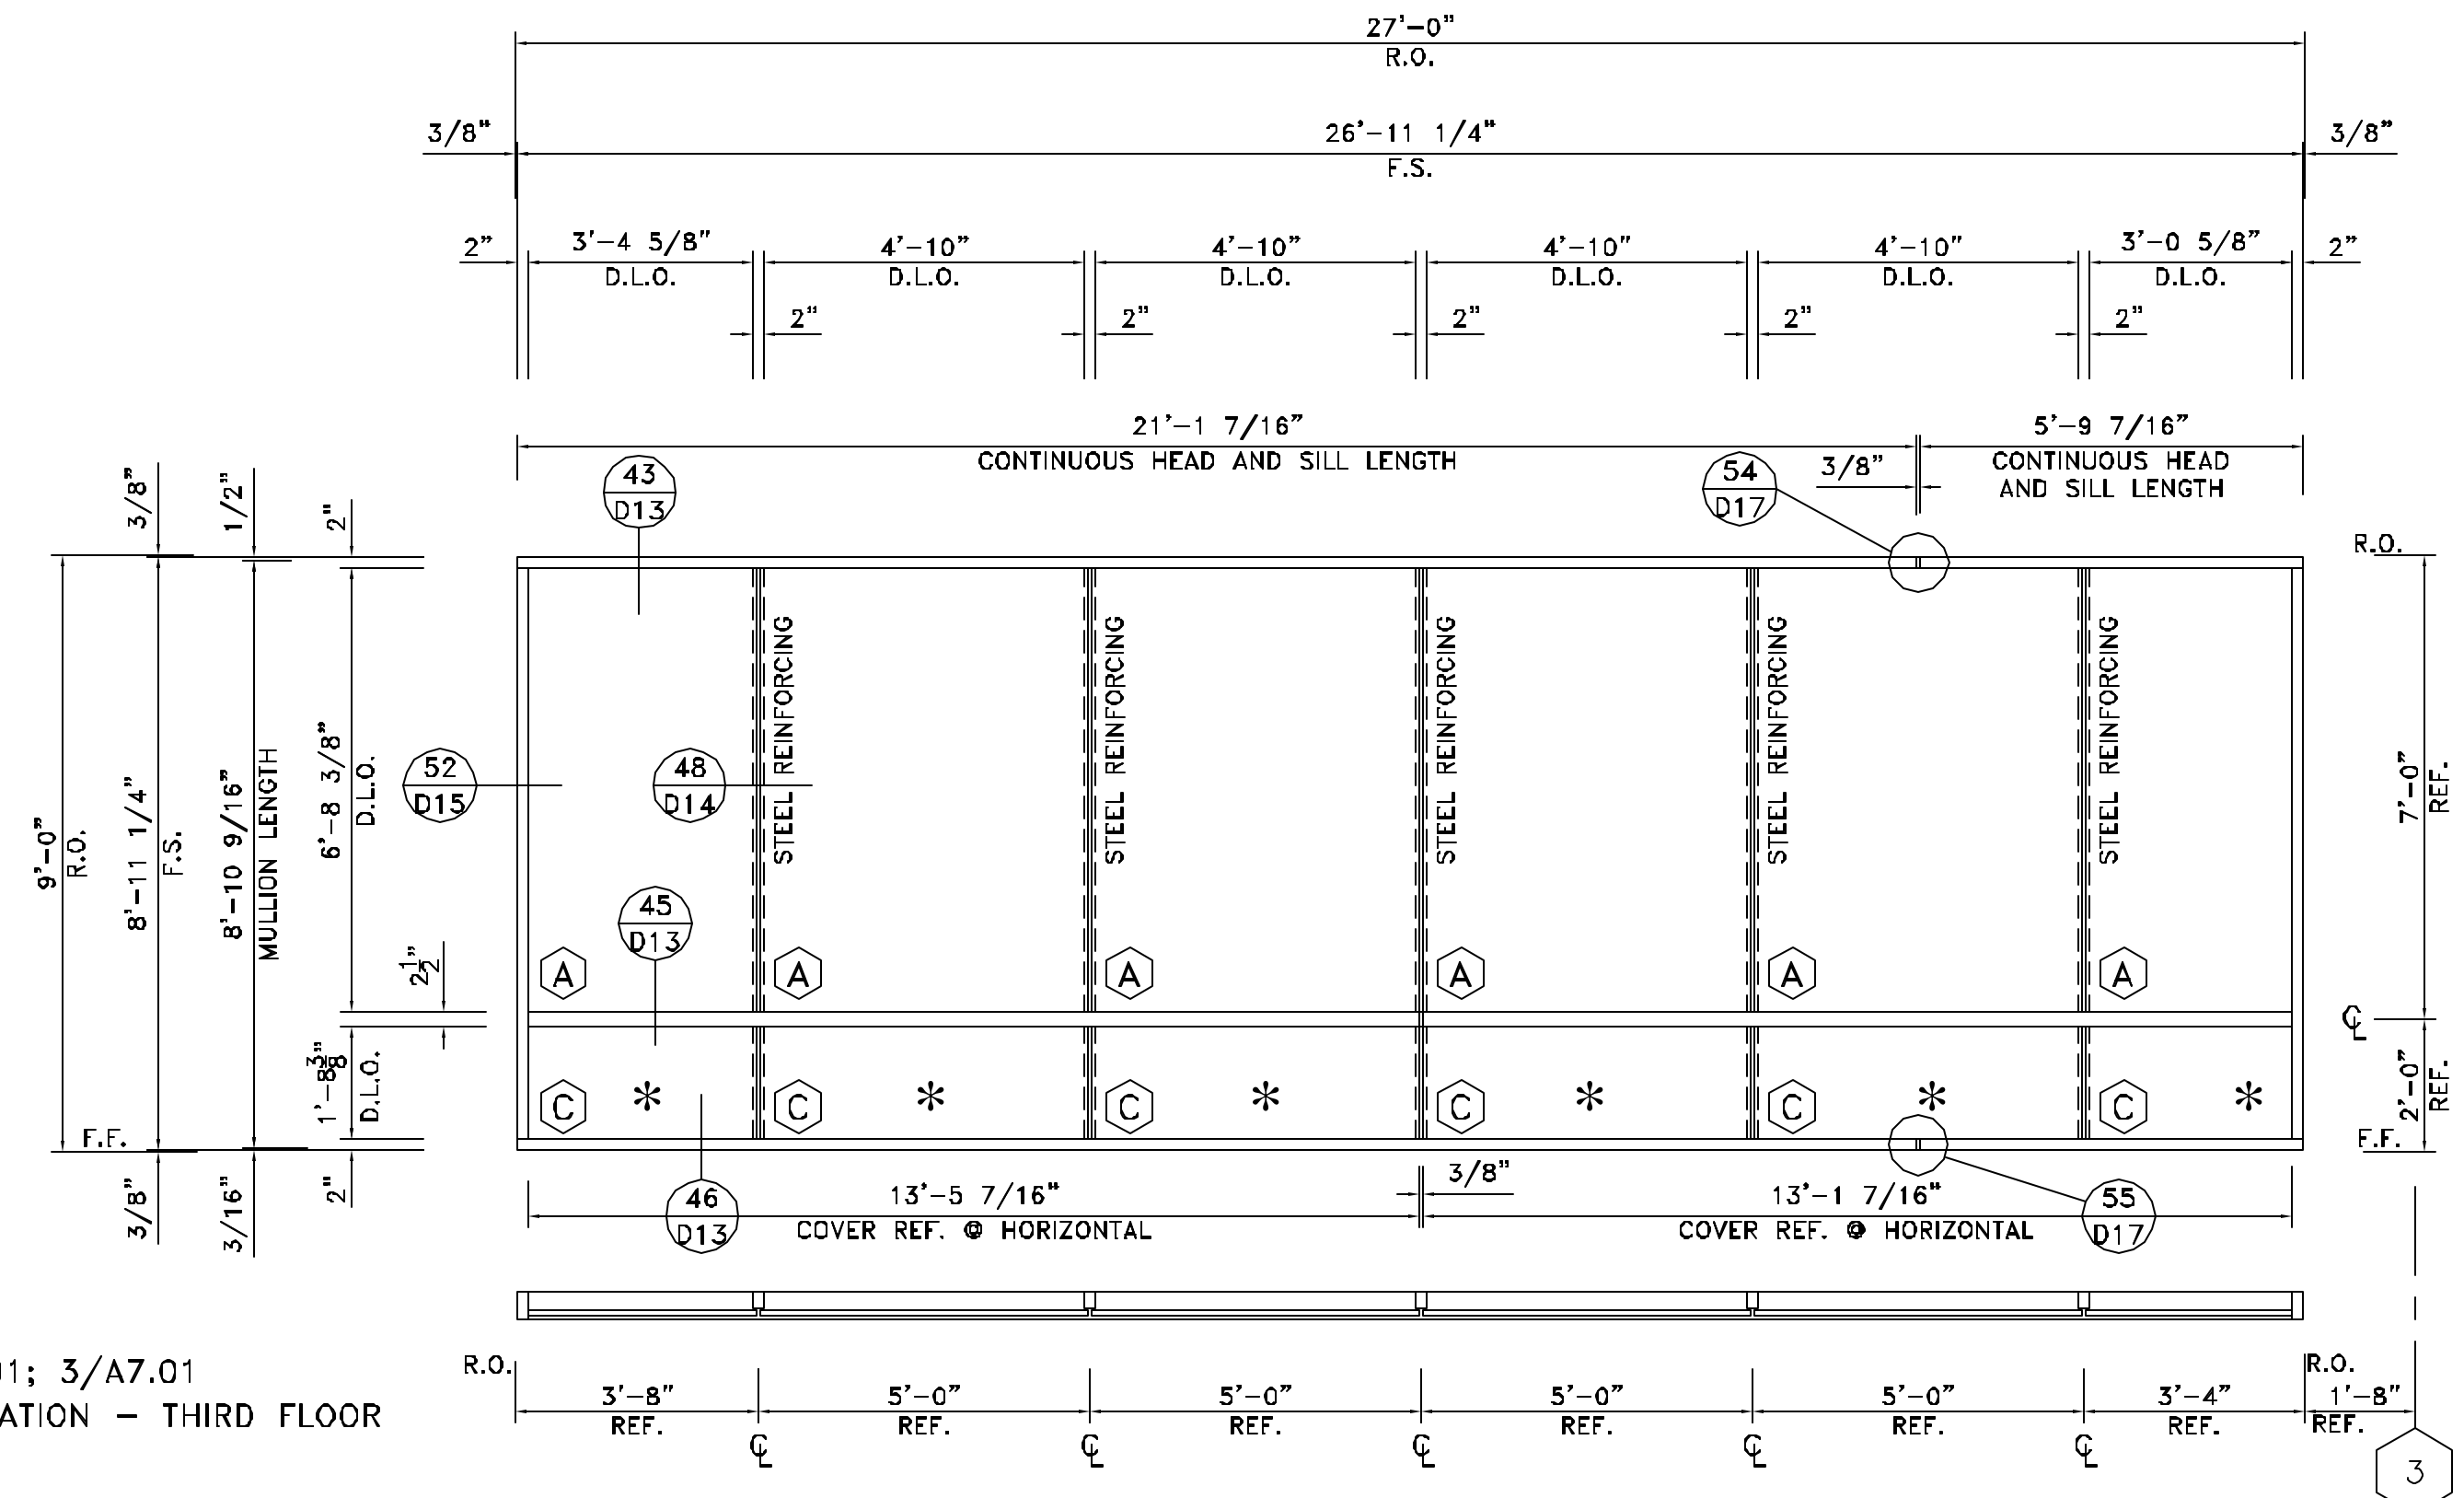

ELEVATION Y
SCALE: 3/8"=1'-0"

YSG 50 T (2"x4 3/4")
ARCH.REF.: 1/A2.03; 1/A3.01; 3/A7.01
ONE (1) THUS @ WEST ELEVATION - THIRD FLOOR

GLASS LEGEND

(A)	1" INSULATED SOLARBAN 60 VISION
(B)	1" INSULATED SOLARBAN 60 TEMPERED VISION
(*)	1" INSULATED SOLARBAN 60 SPANDREL
(D)	1/4" TEMPERED GLASS


NO.	REVISION	ISSUE DATE	BY

ARCHITECT NAME AND LOCATION:
WARNER SUMMERS DITZEL
BENEFIELD WARD & ASSOCIATES
67 PEACHTREE PARK DRIVE
ATLANTA, GEORGIA 30309

CUSTOMER NAME AND LOCATION:
FREESE CONSTRUCTION
1355 TERRELL MILL RD. STE. 1470-100
MARIETTA, GEORGIA 30067


PROJECT NAME AND LOCATION:
5009 ROSWELL ROAD
SANDY SPRINGS, GEORGIA

DESCRIPTION:	DETAILS
SCALE:	FULL
ISSUE DATE:	01/24/07
DRAWN BY:	BKB
CHECKED BY:	BKB
SHEET NO.:	D1

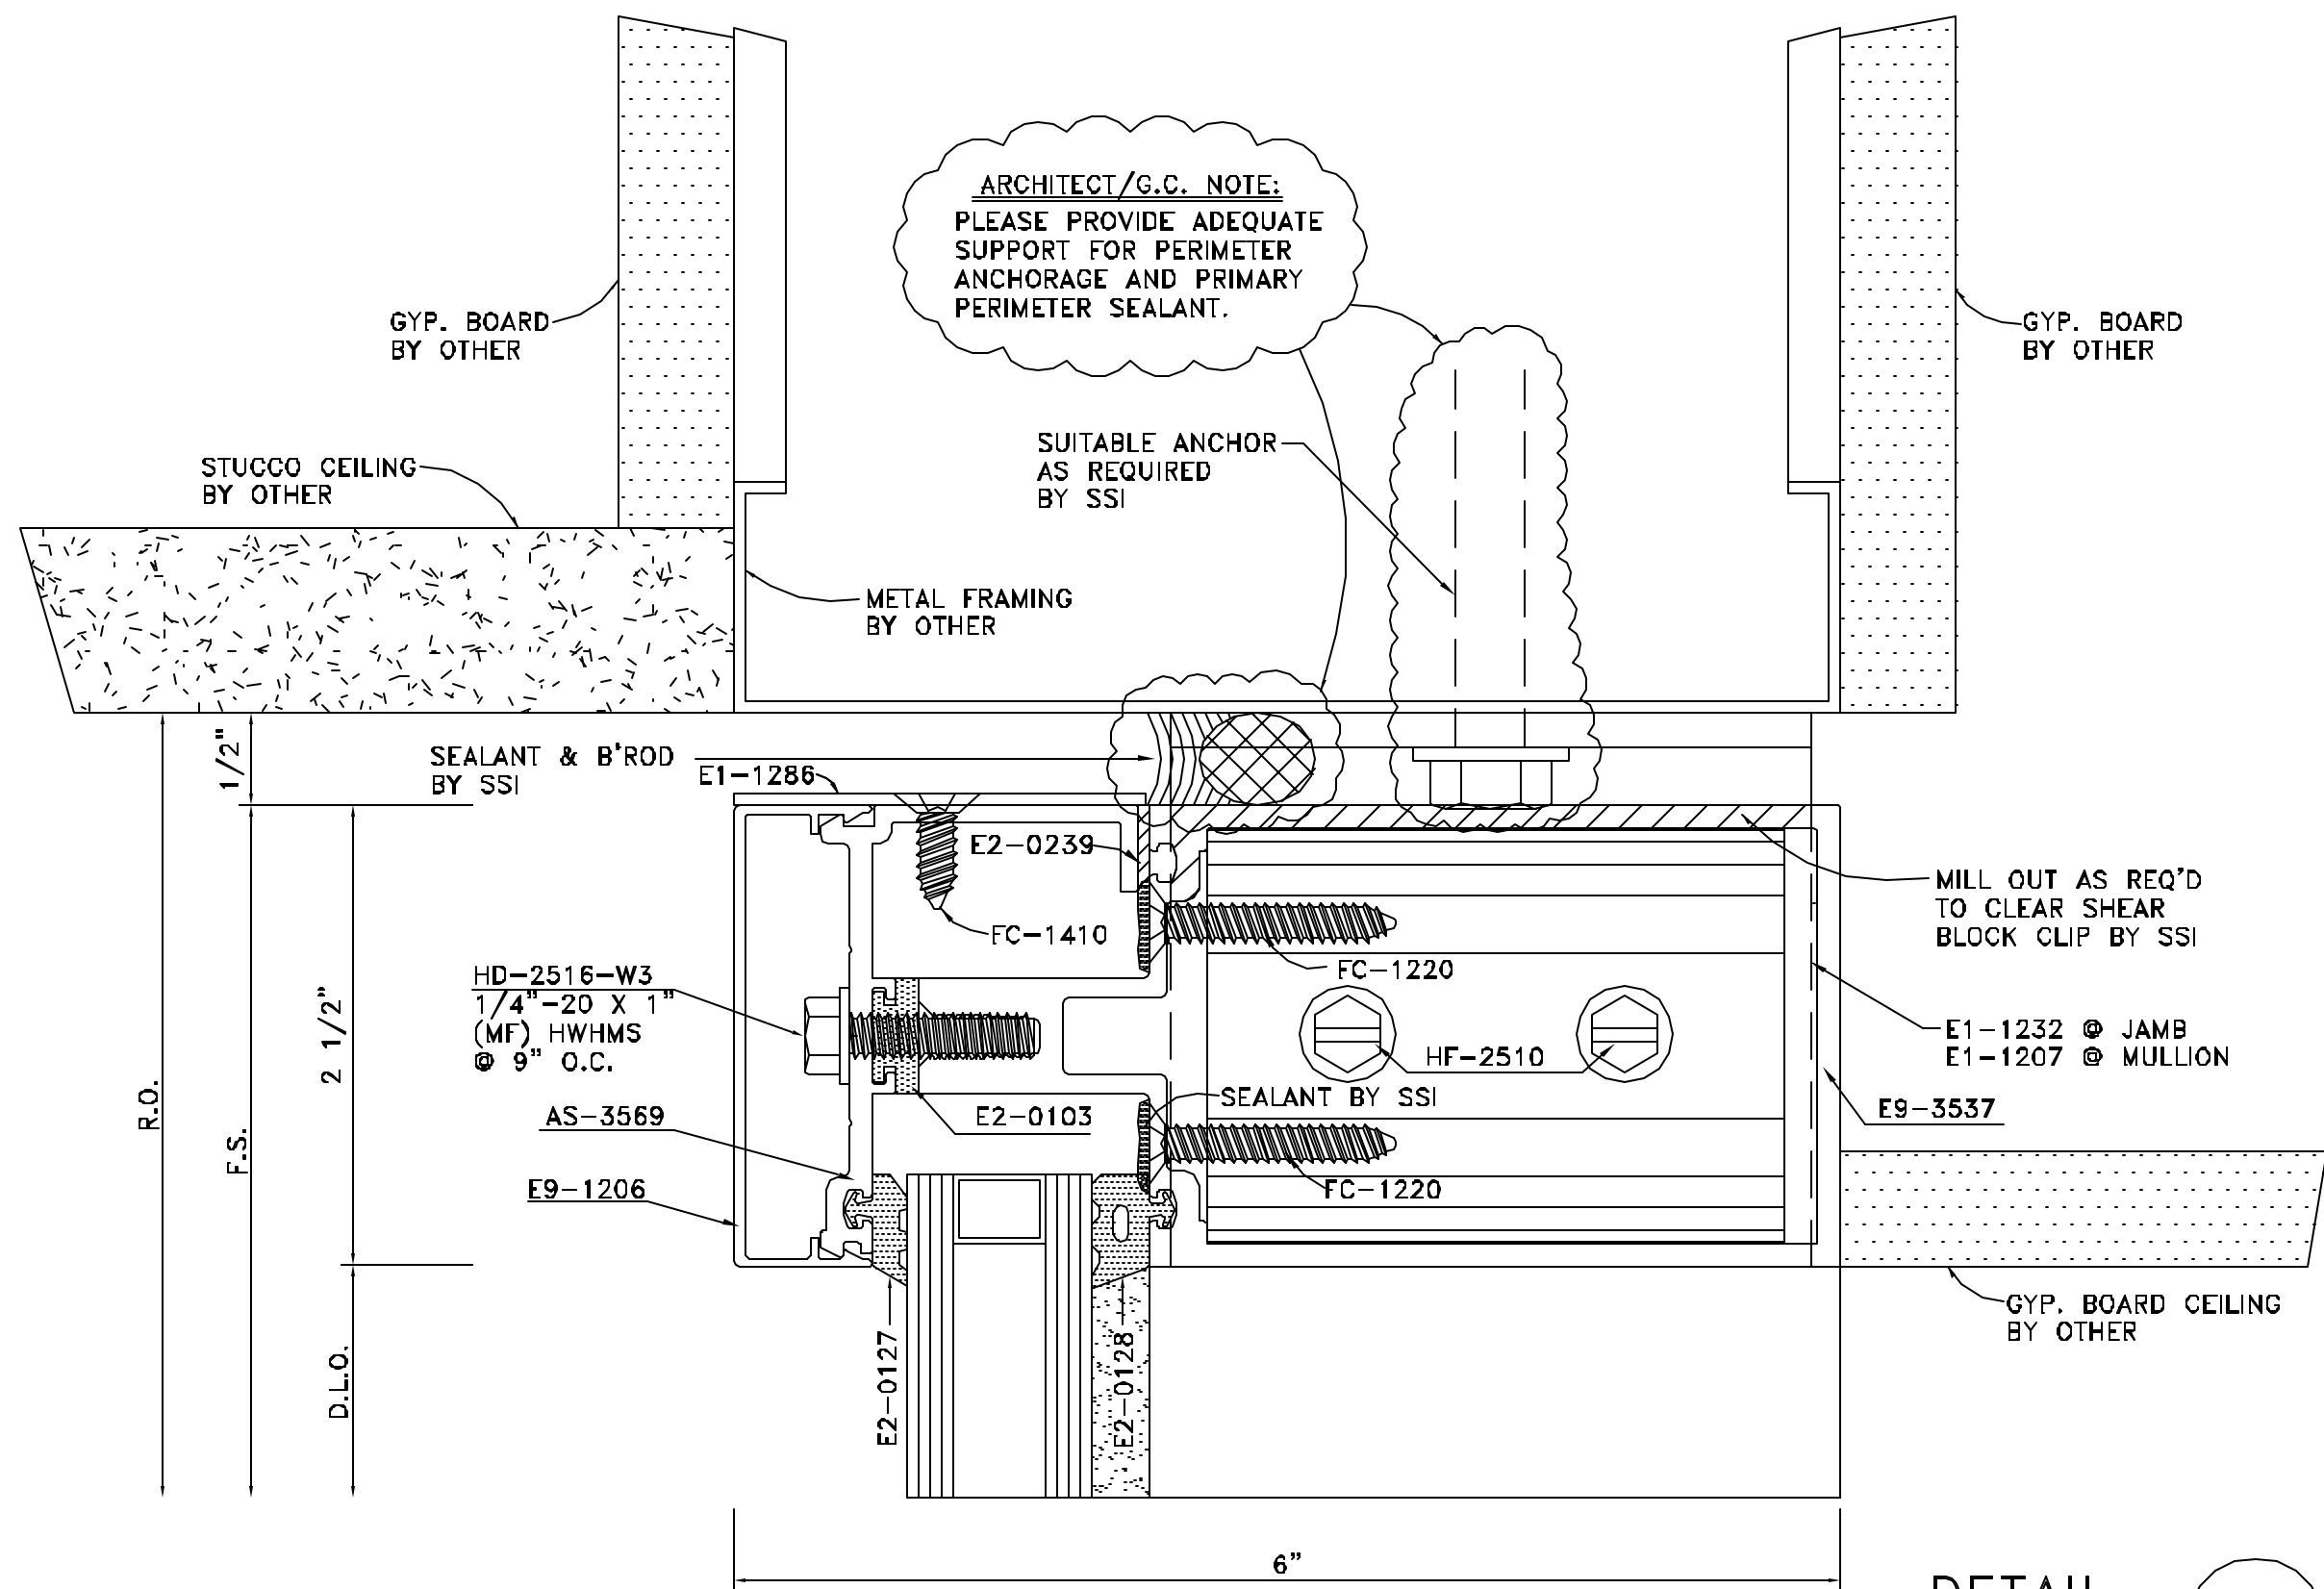


DETAIL 1
FULL SCALE

ARCH. REF.: 2/A7.01

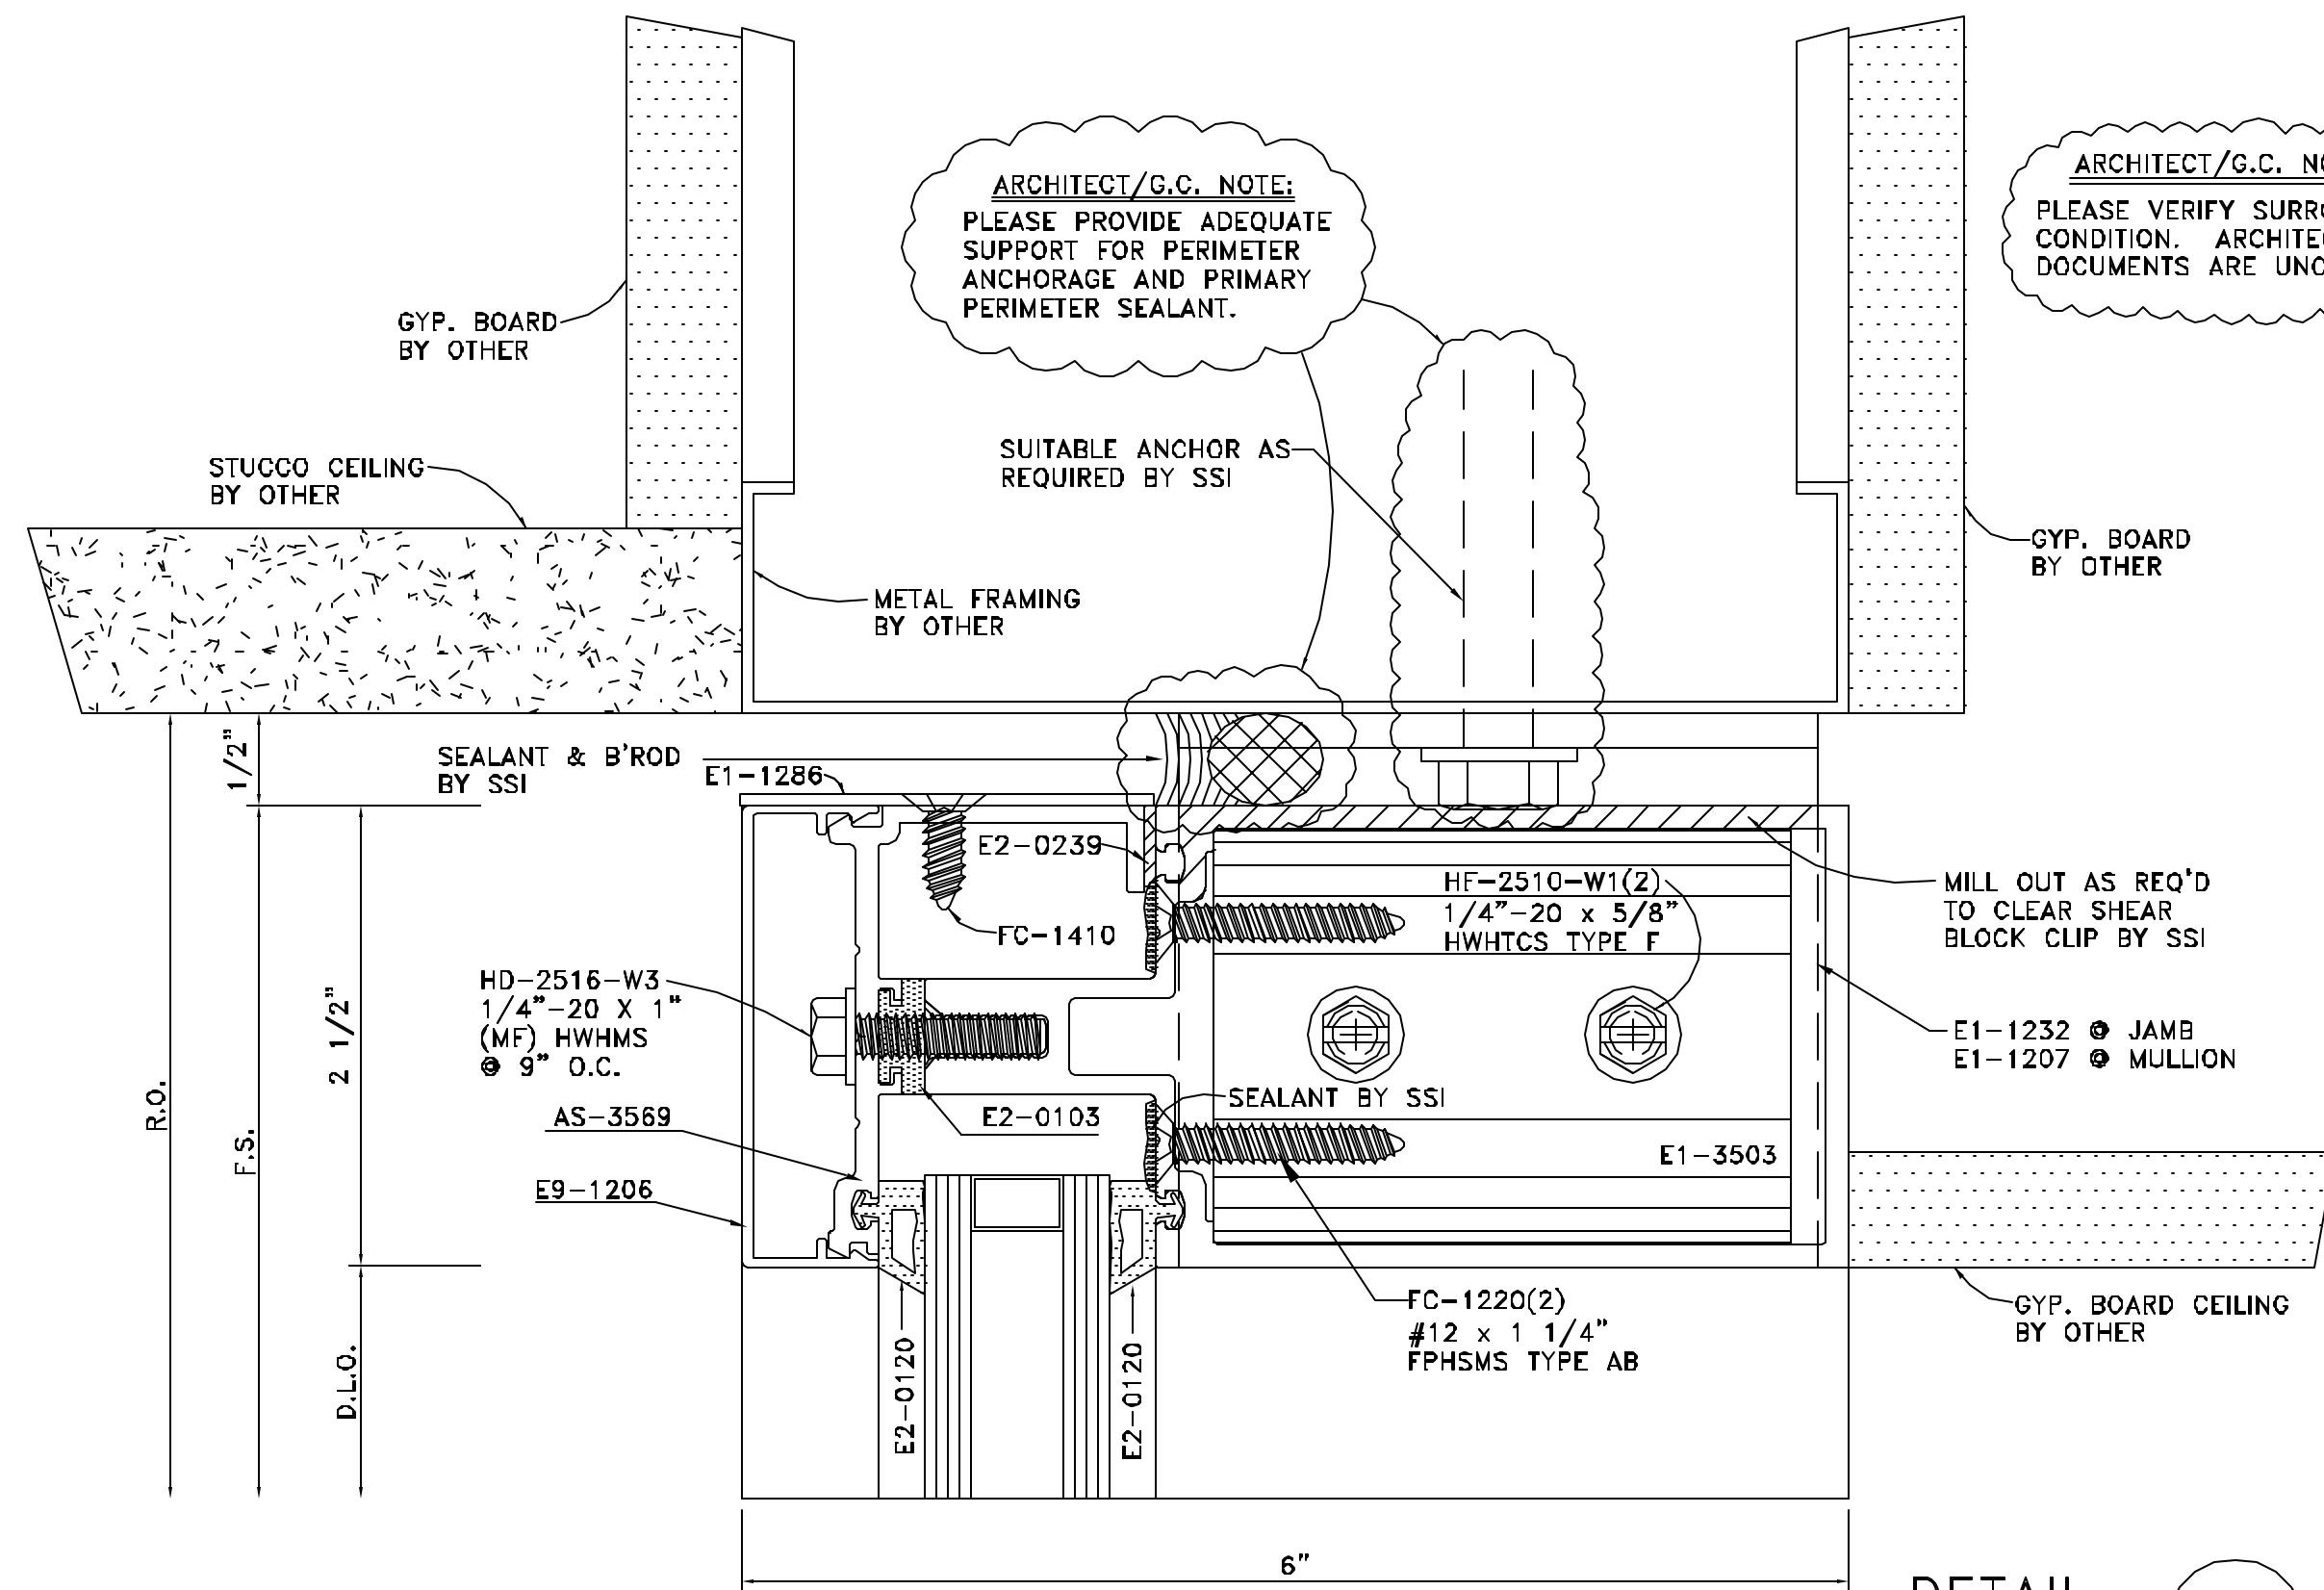


DETAIL 3
FULL SCALE

ARCH. REF.: 2/A7.01

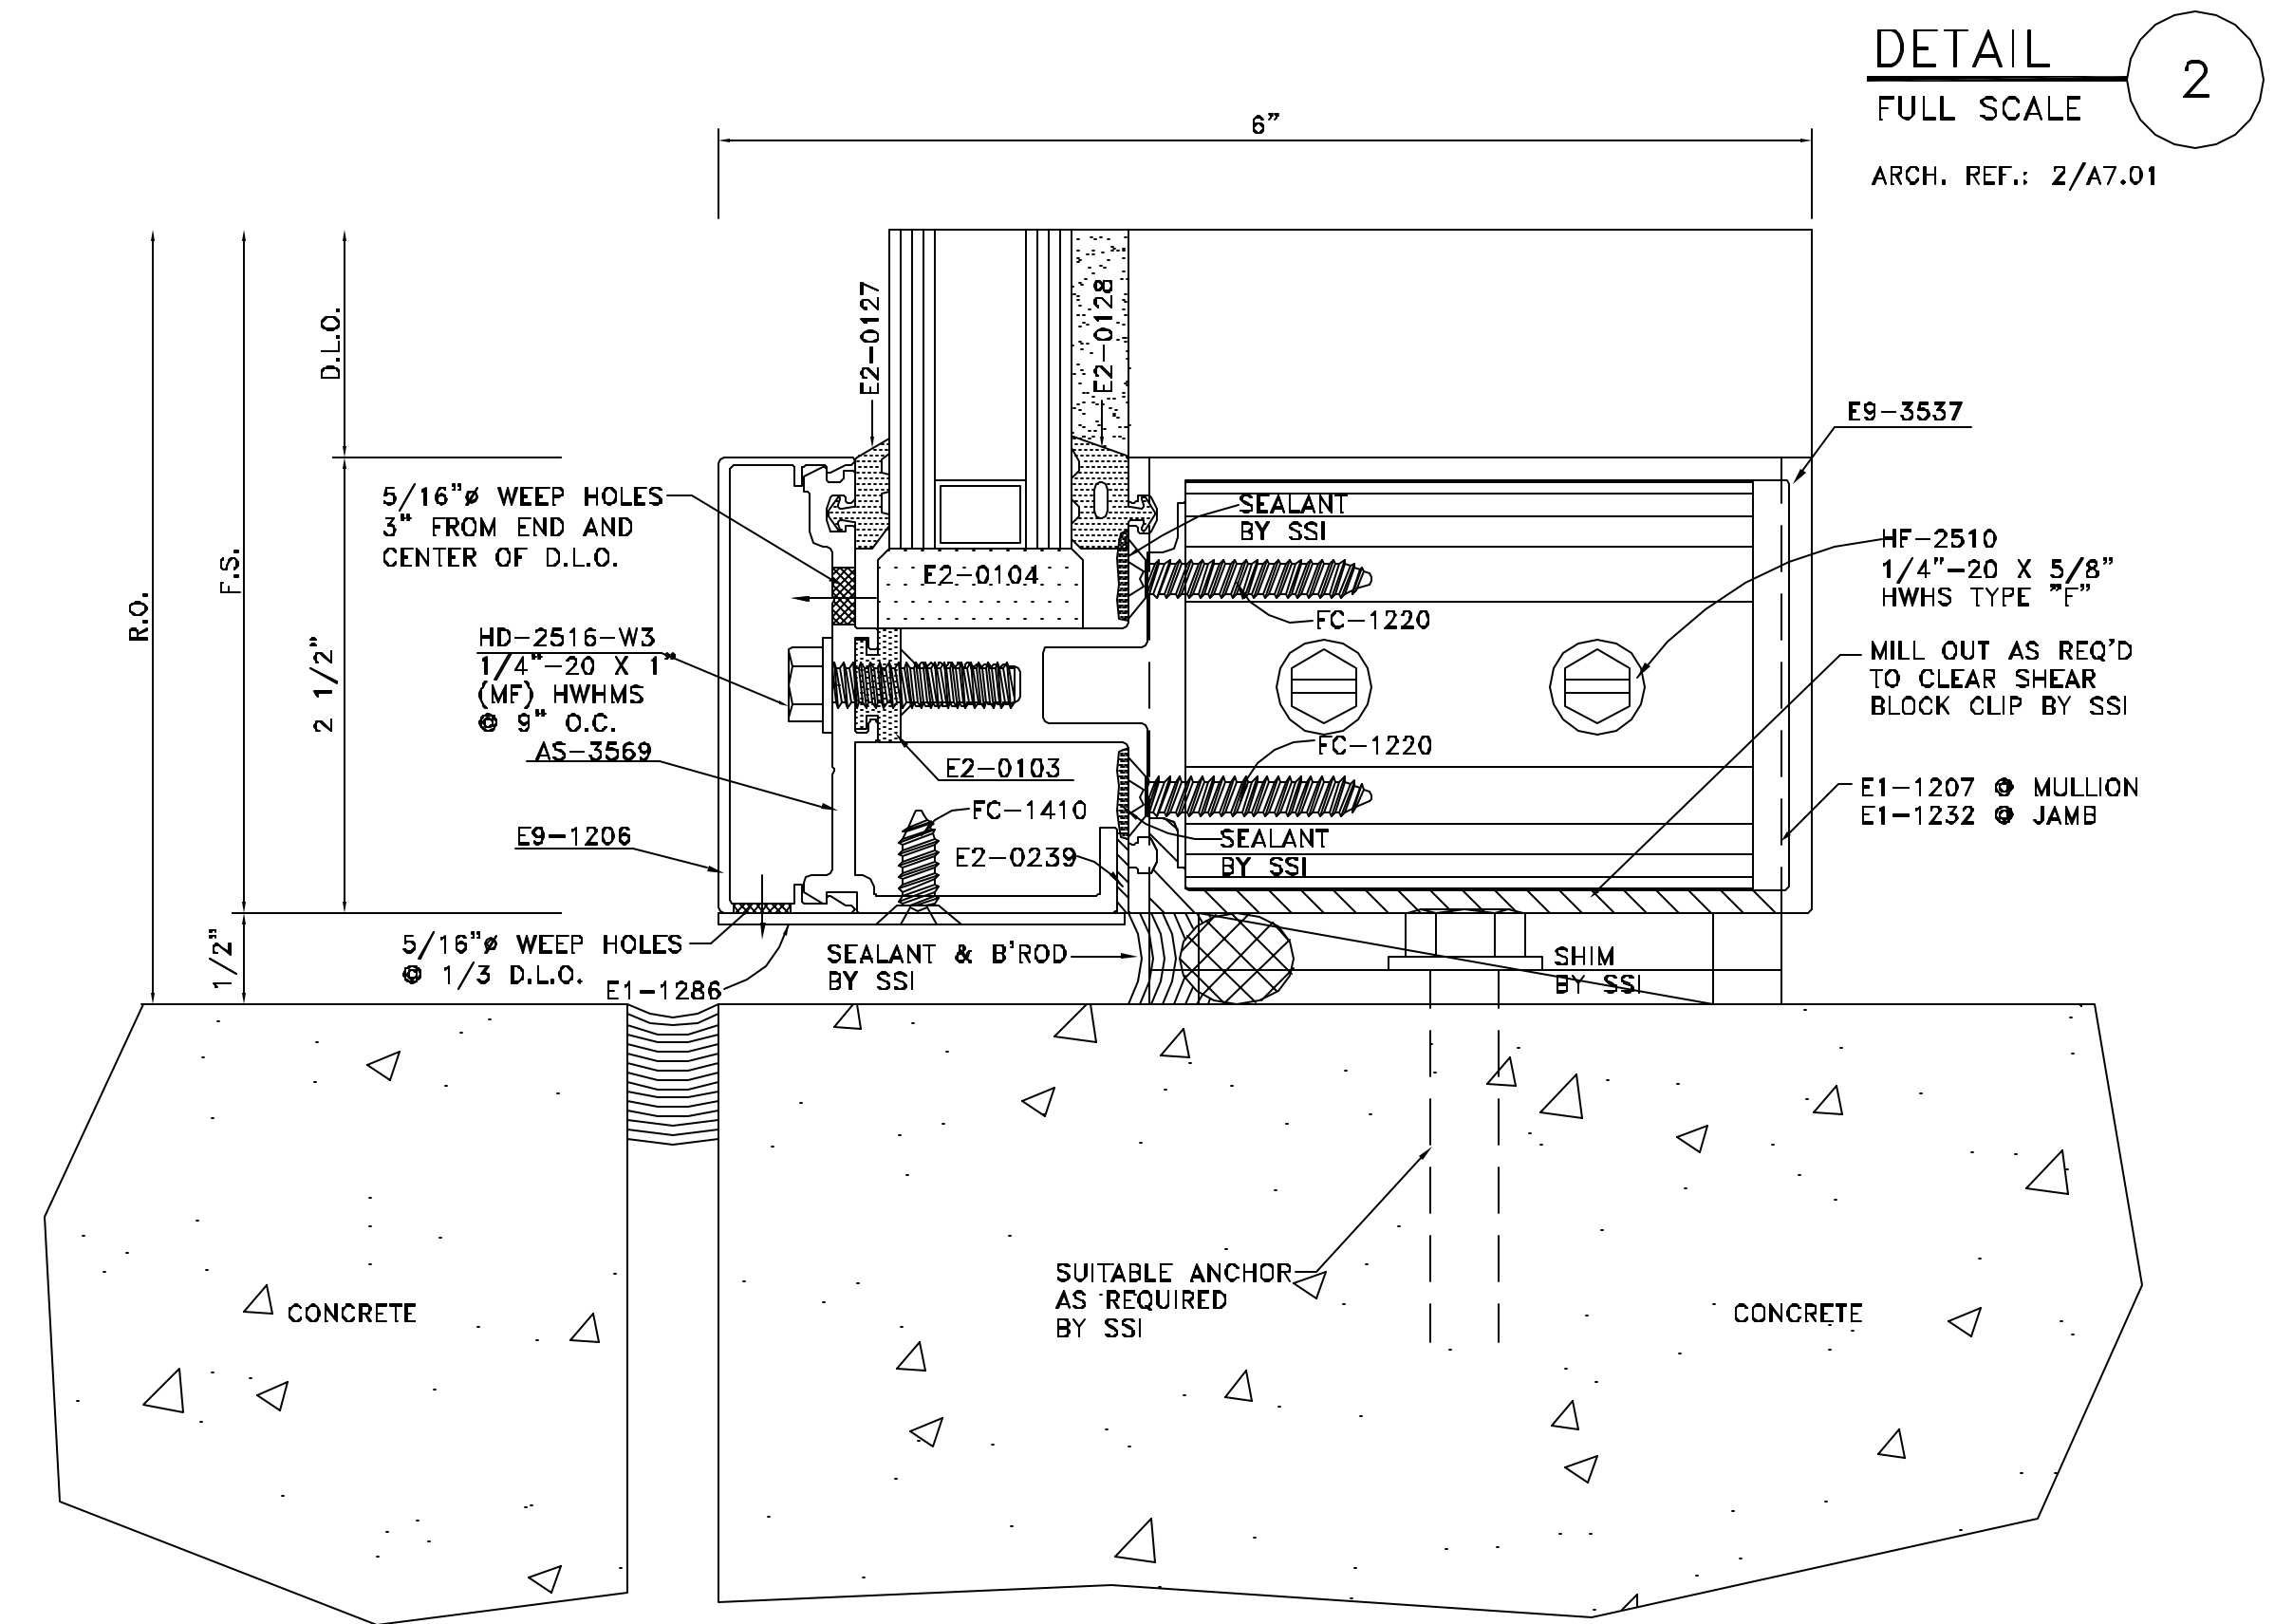

DETAIL 2
FULL SCALE


ARCH. REF.: 2/A7.01

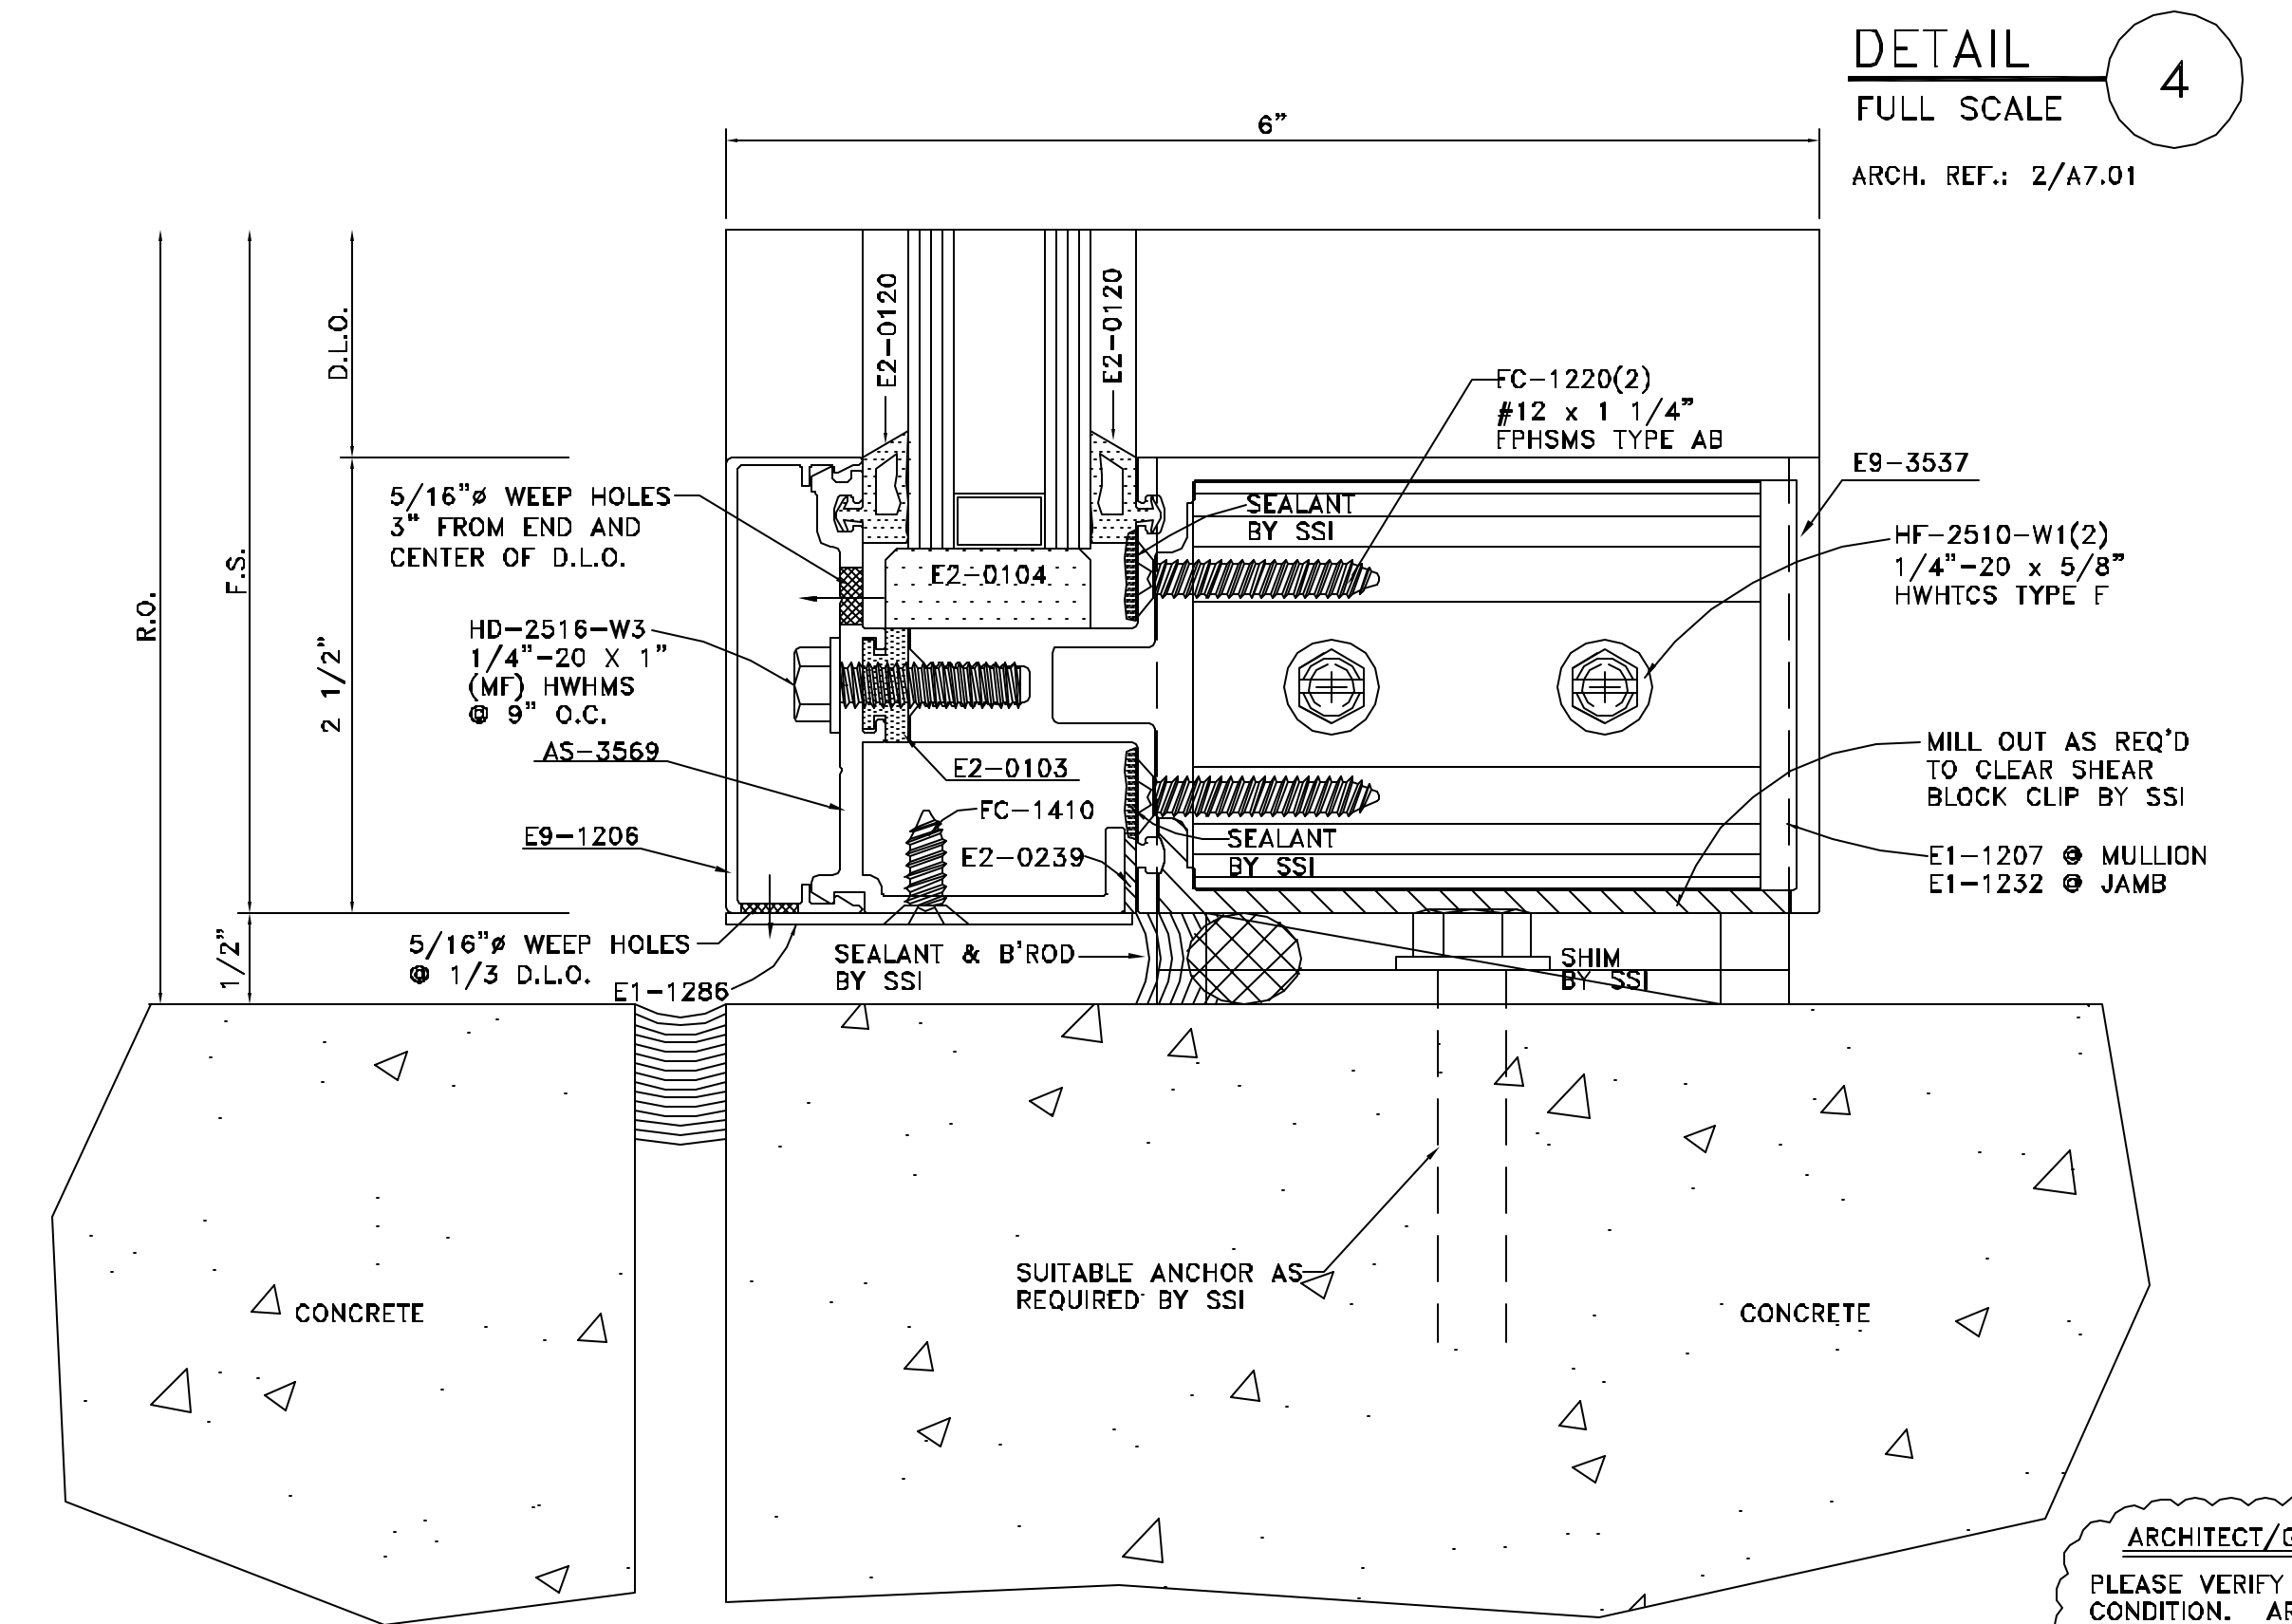

DETAIL 4
FULL SCALE


ARCH. REF.: 2/A7.01

ARCHITECT/G.C. NOTE:
PLEASE VERIFY SURROUNDING CONDITION. ARCHITECTURAL DOCUMENTS ARE UNCLEAR.

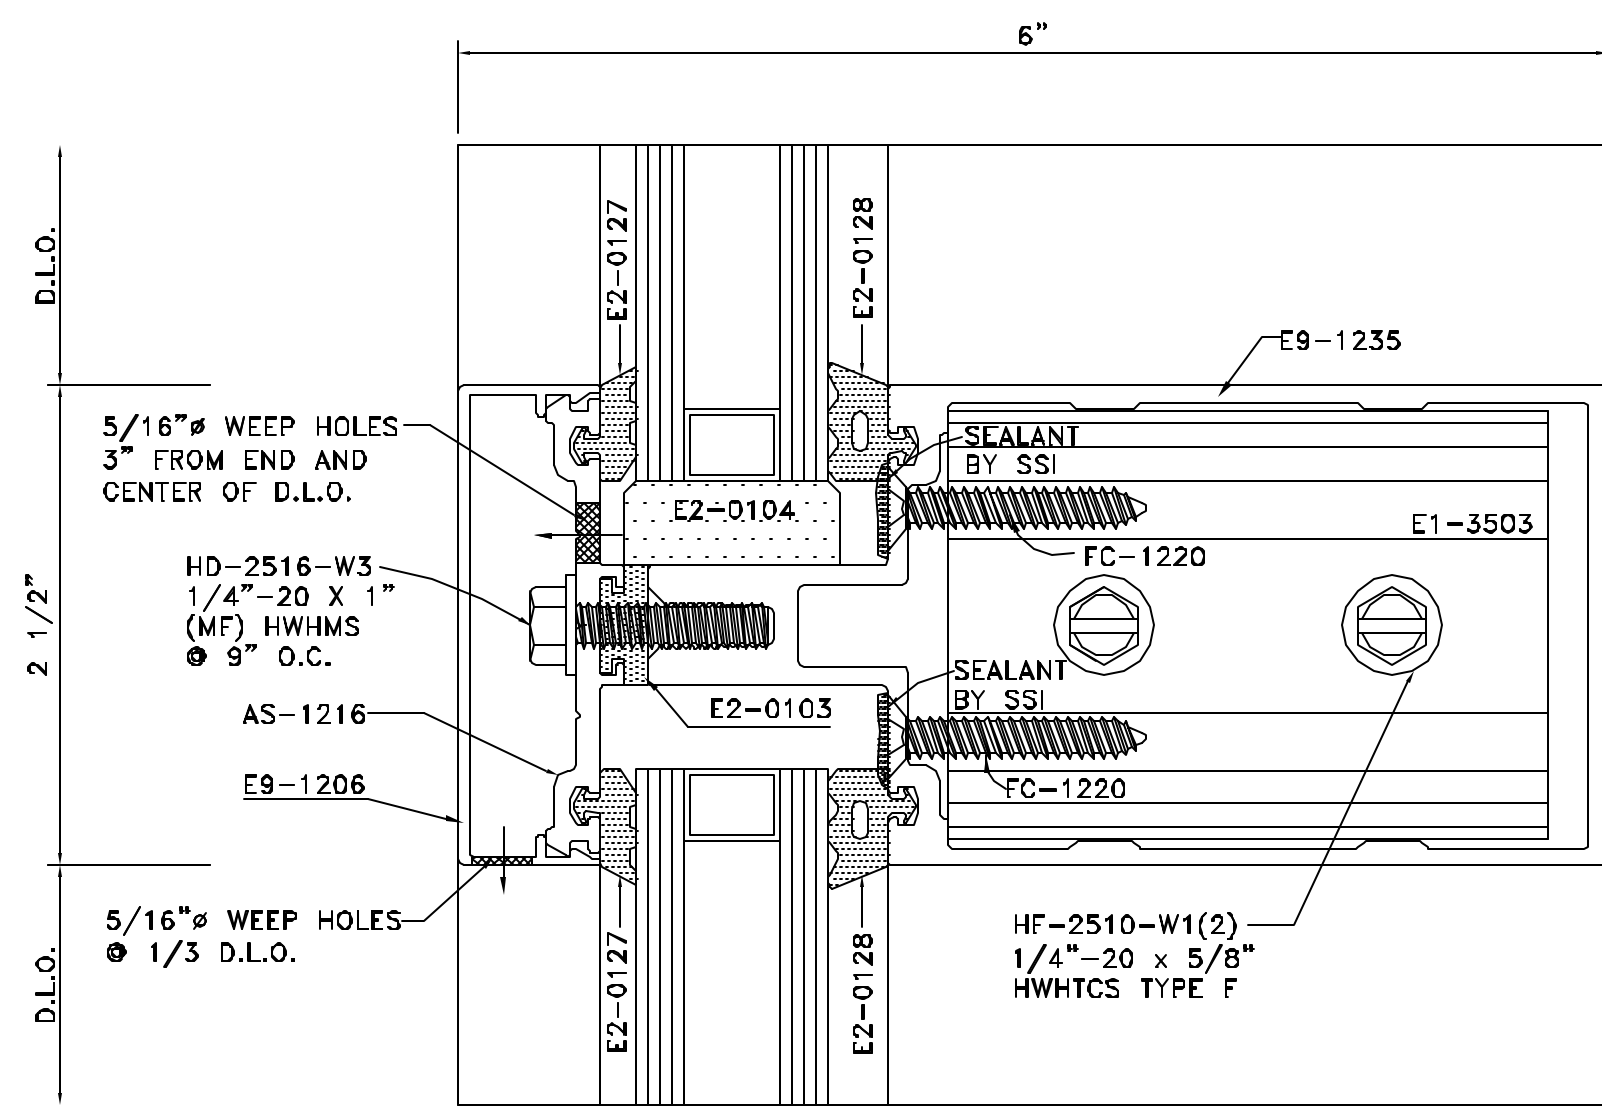

DETAIL 5
FULL SCALE


ARCH. REF.: HORIZONTAL (1" TO 1")

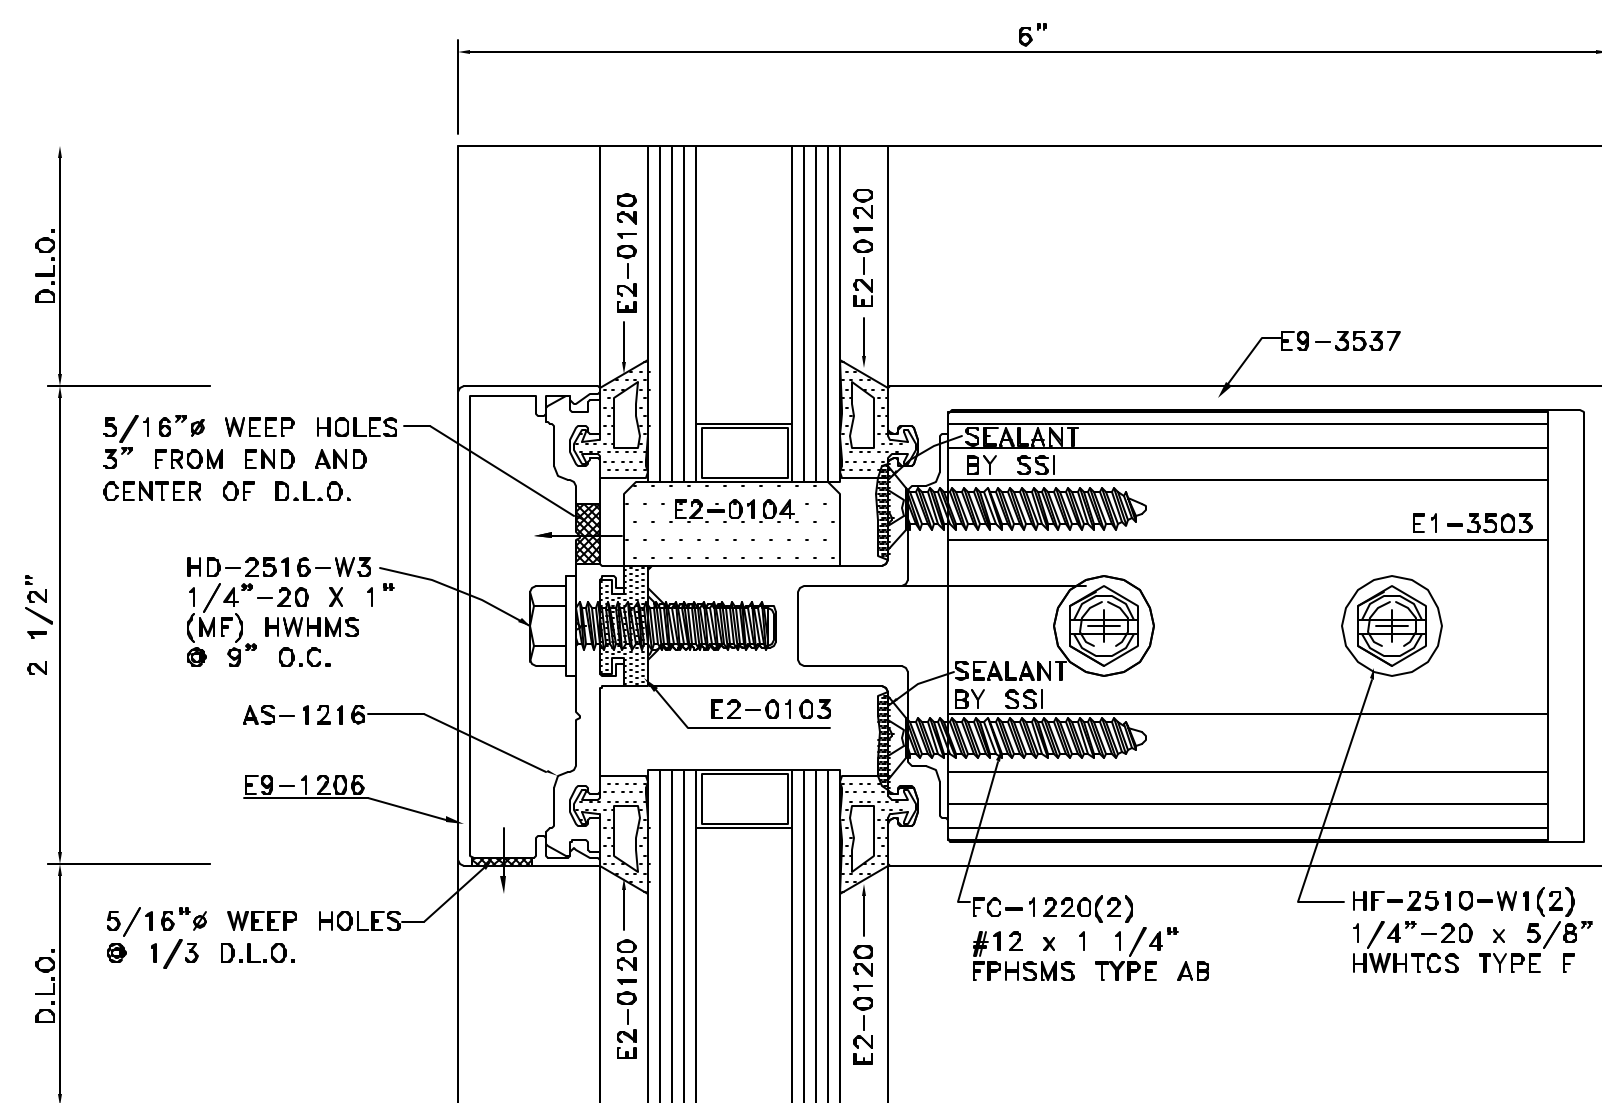

DETAIL 6
FULL SCALE

ARCH. REF.: HORIZONTAL (1" TO 1")

ARCHITECT/G.C. NOTE:
PLEASE VERIFY COPING DETAIL.

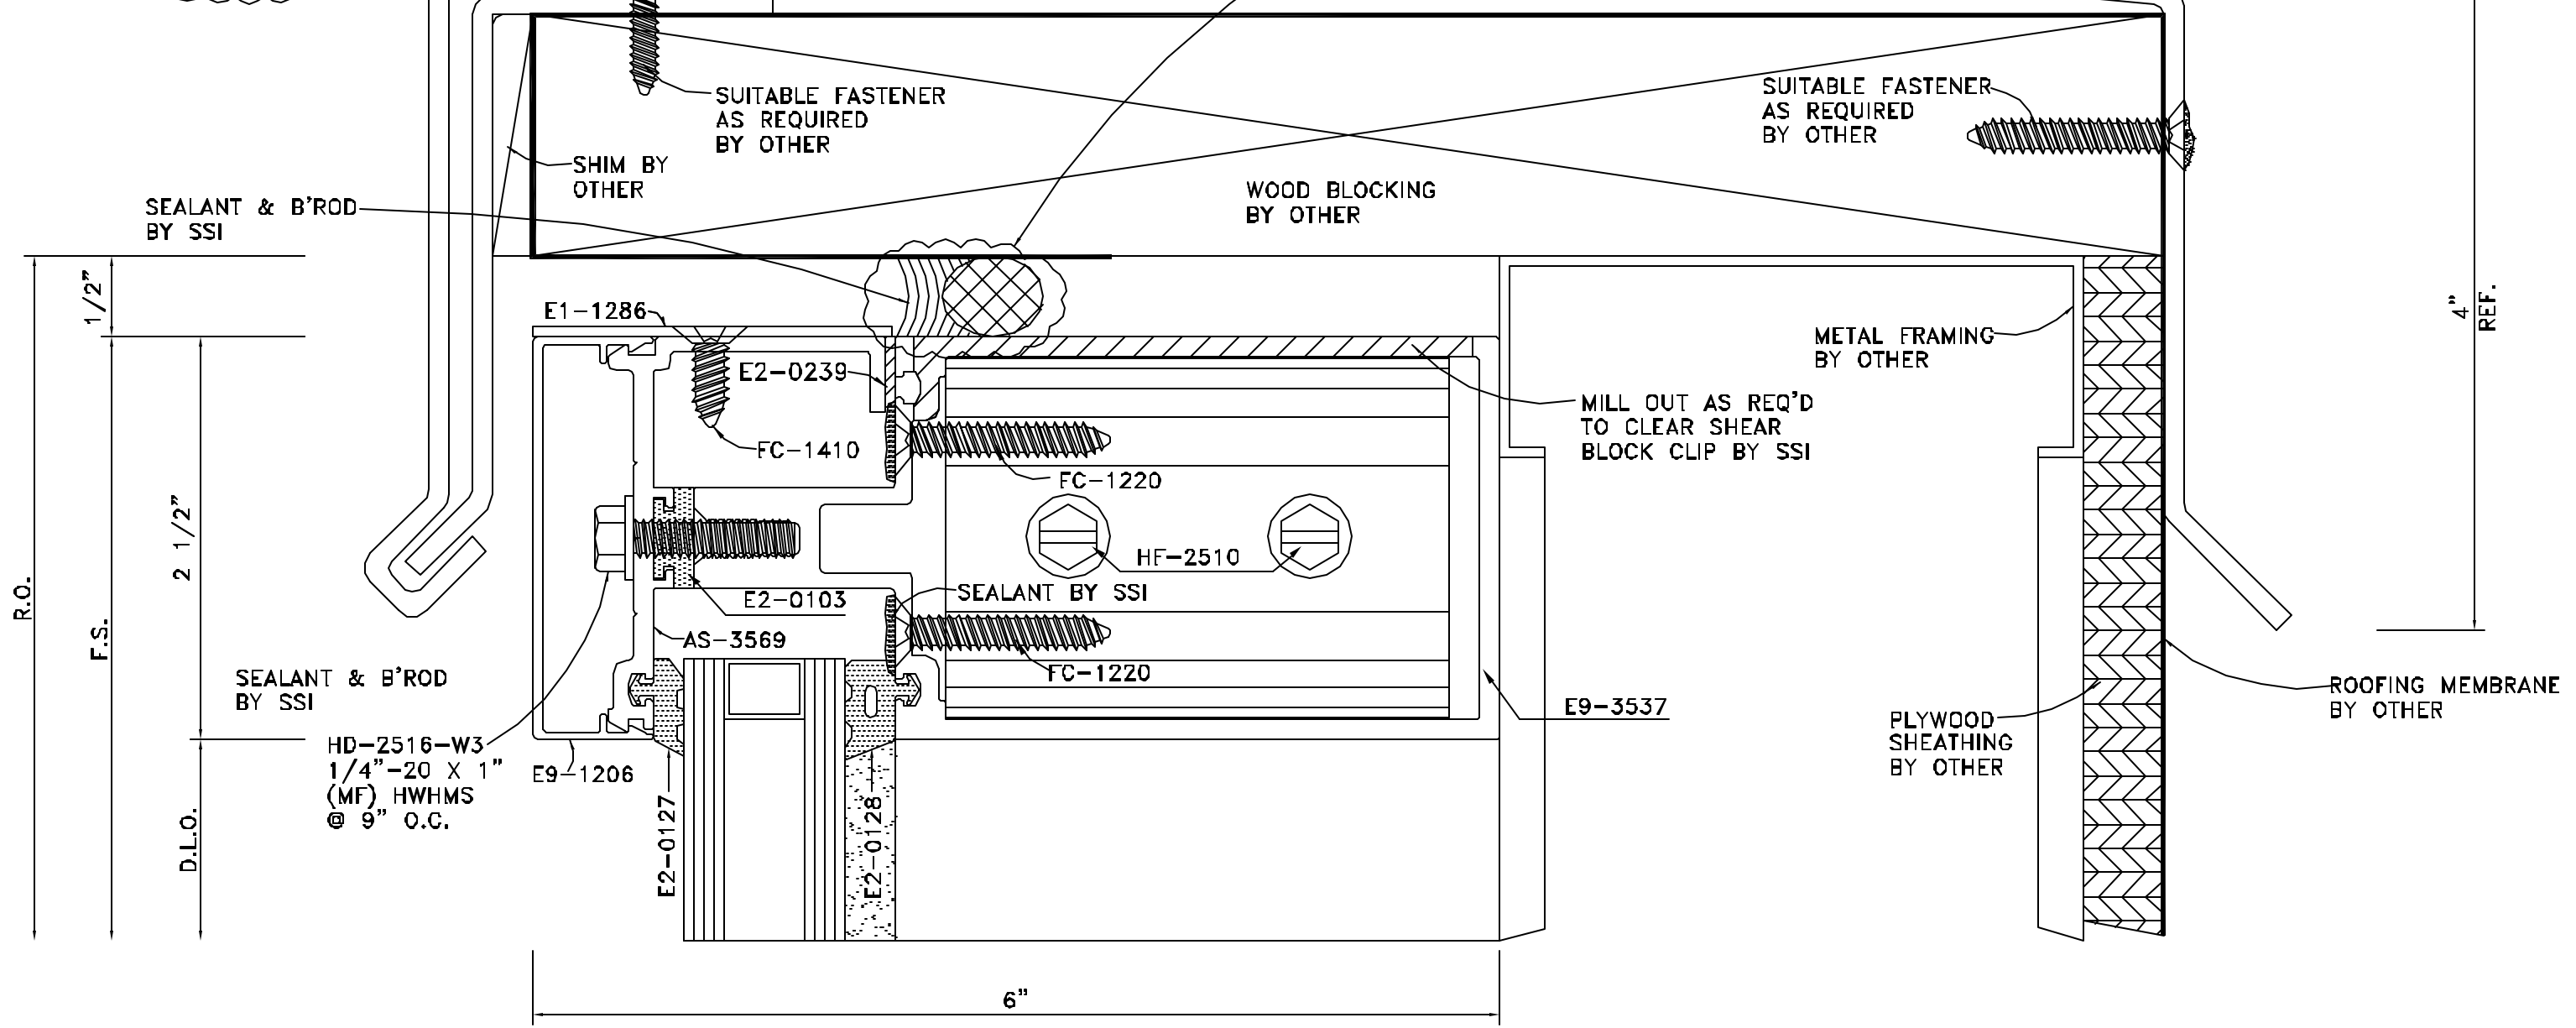


DETAIL 7
FULL SCALE

ARCH. REF.: 6/A8.02

DETAIL 8
FULL SCALE

ARCH. REF.: 4/8.02

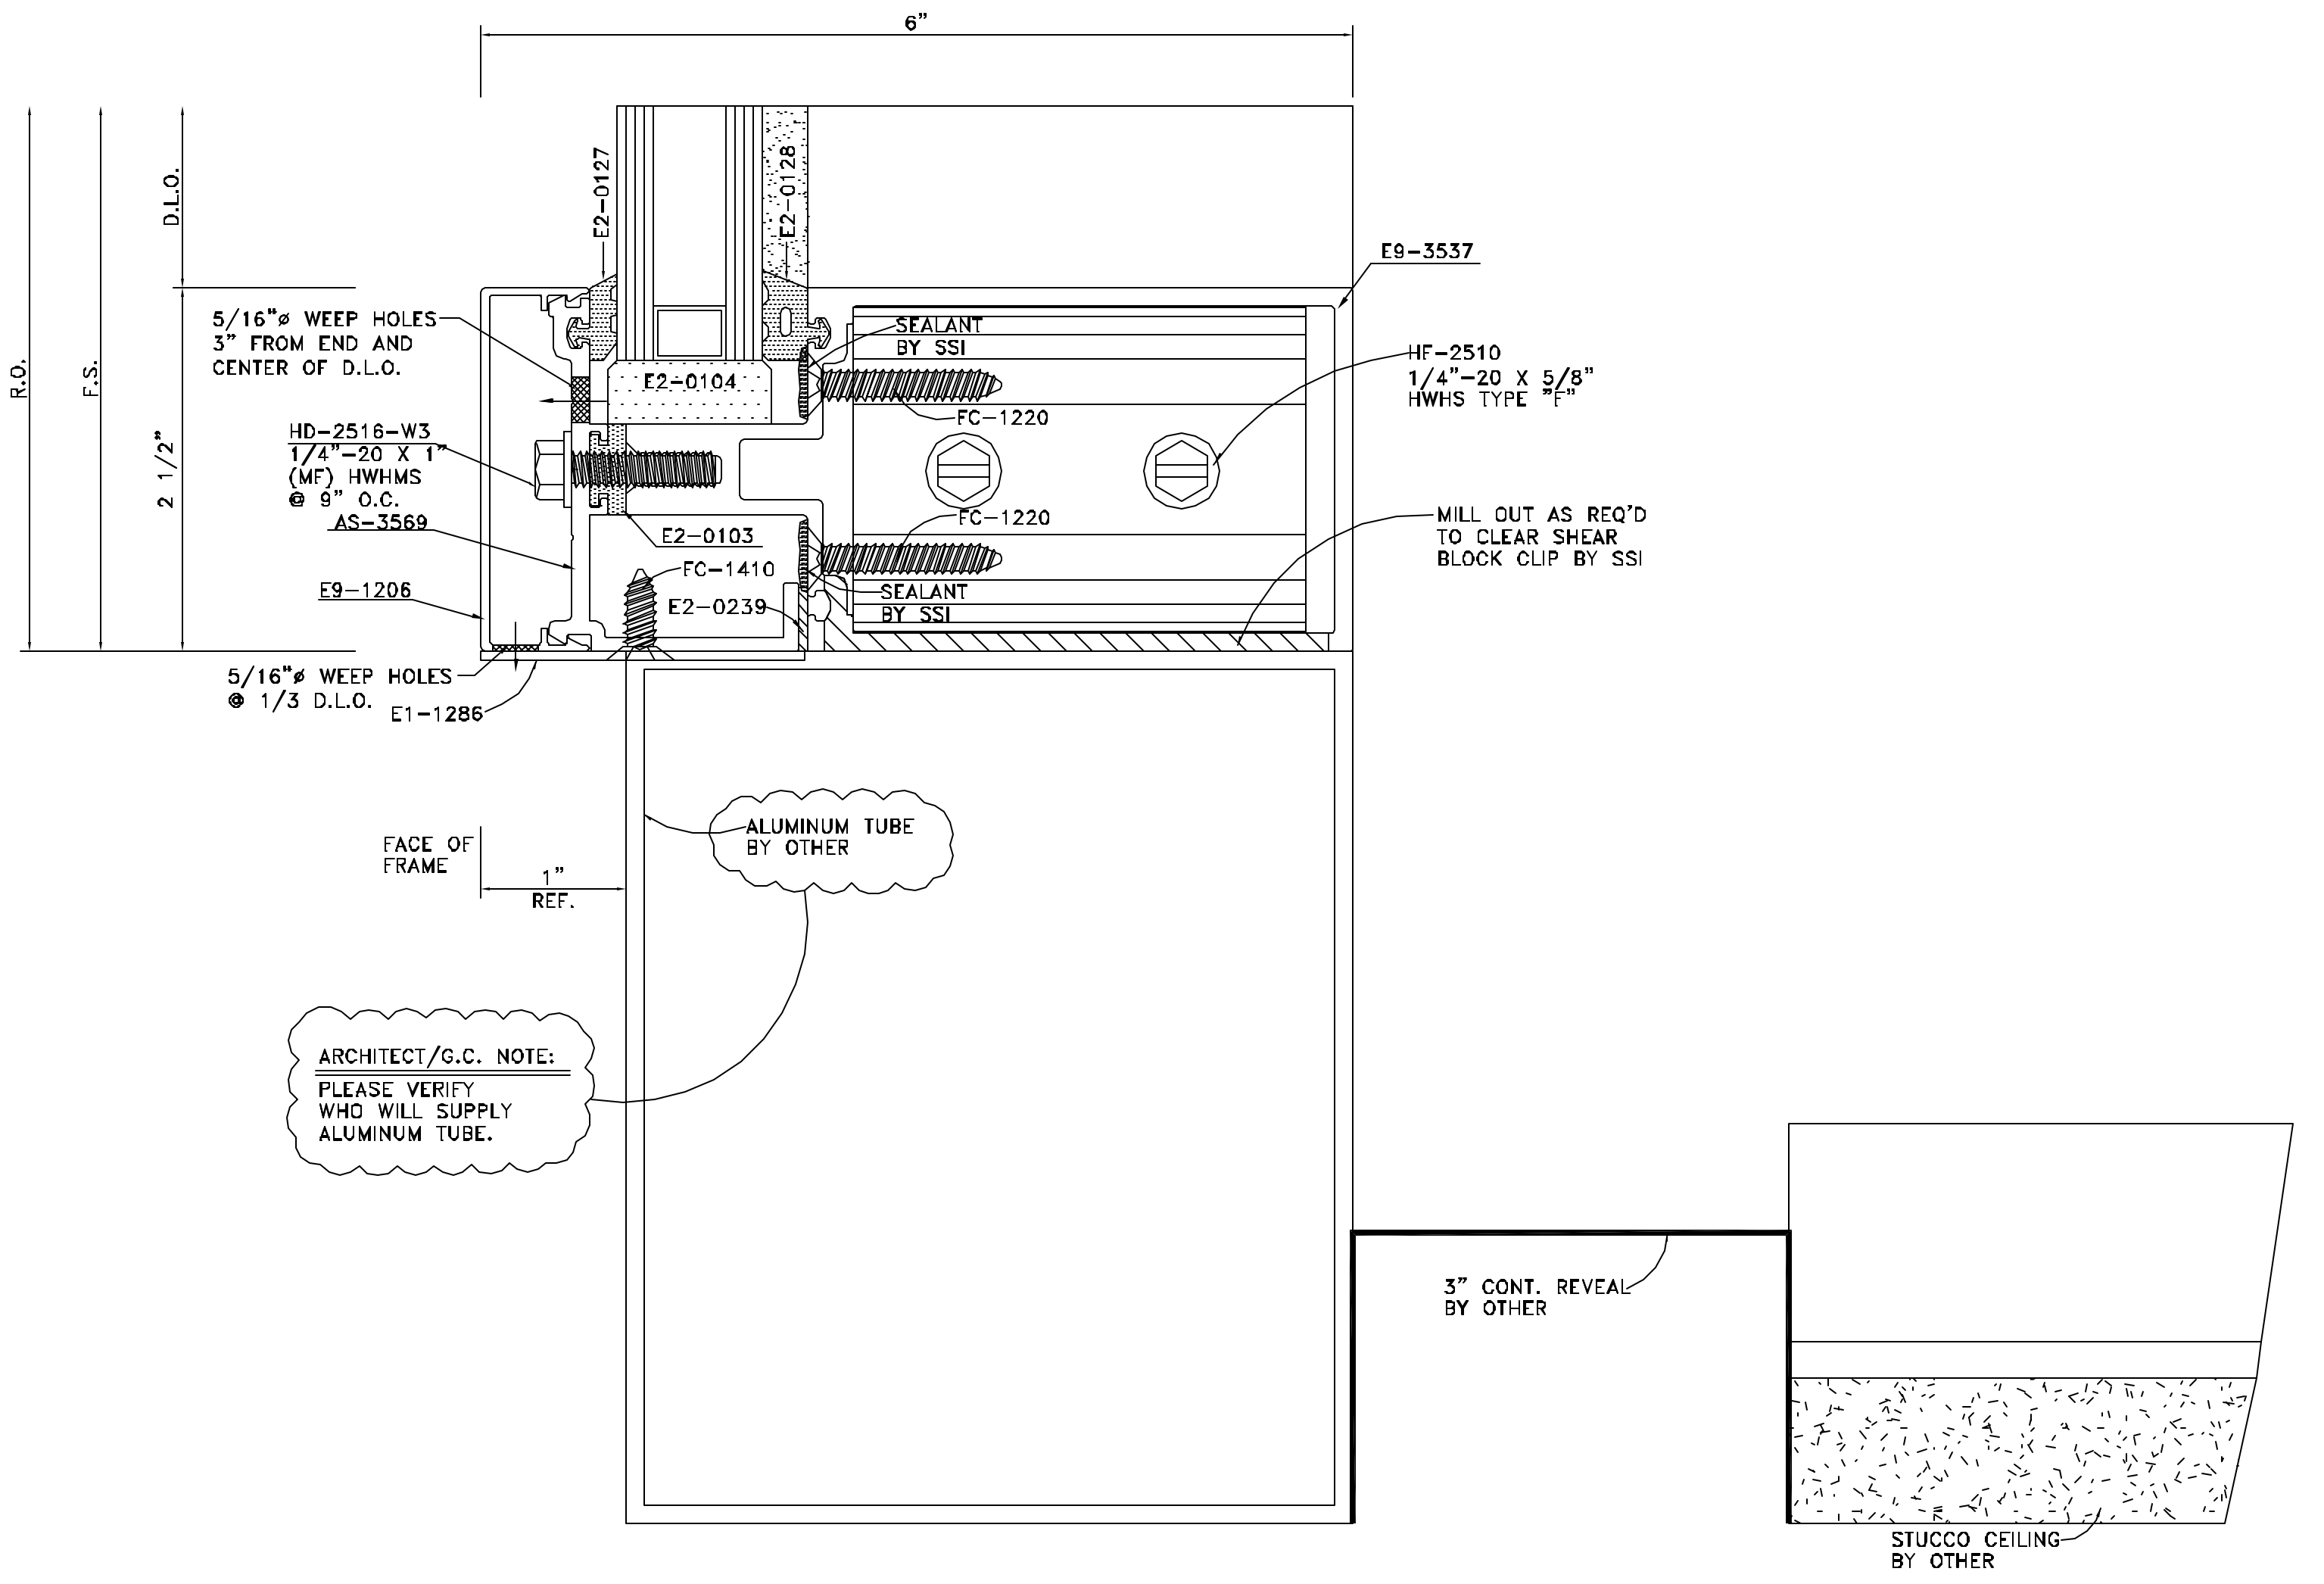


NO.	REVISION	ISSUE DATE	BY	CHKD BY

ARCHITECT NAME AND LOCATION:
WARNER SUMMERS DITZEL
BENEFIELD WARD & ASSOCIATES
67 PEACHTREE PARK DRIVE
ATLANTA, GEORGIA 30309


CUSTOMER NAME AND LOCATION:
FREES CONSTRUCTION
1355 TERRELL MILL RD. STE. 1470-100
MARIETTA, GEORGIA 30067

PROJECT NAME AND LOCATION:
5009 ROSWELL ROAD
SANDY SPRINGS, GEORGIA


DESCRIPTION:	
SCALE:	ISSUE DATE:
FULL	01/24/07
DRAWN BY:	SHEET NO.:
BKB	D2
CHECKED BY:	
BKB	

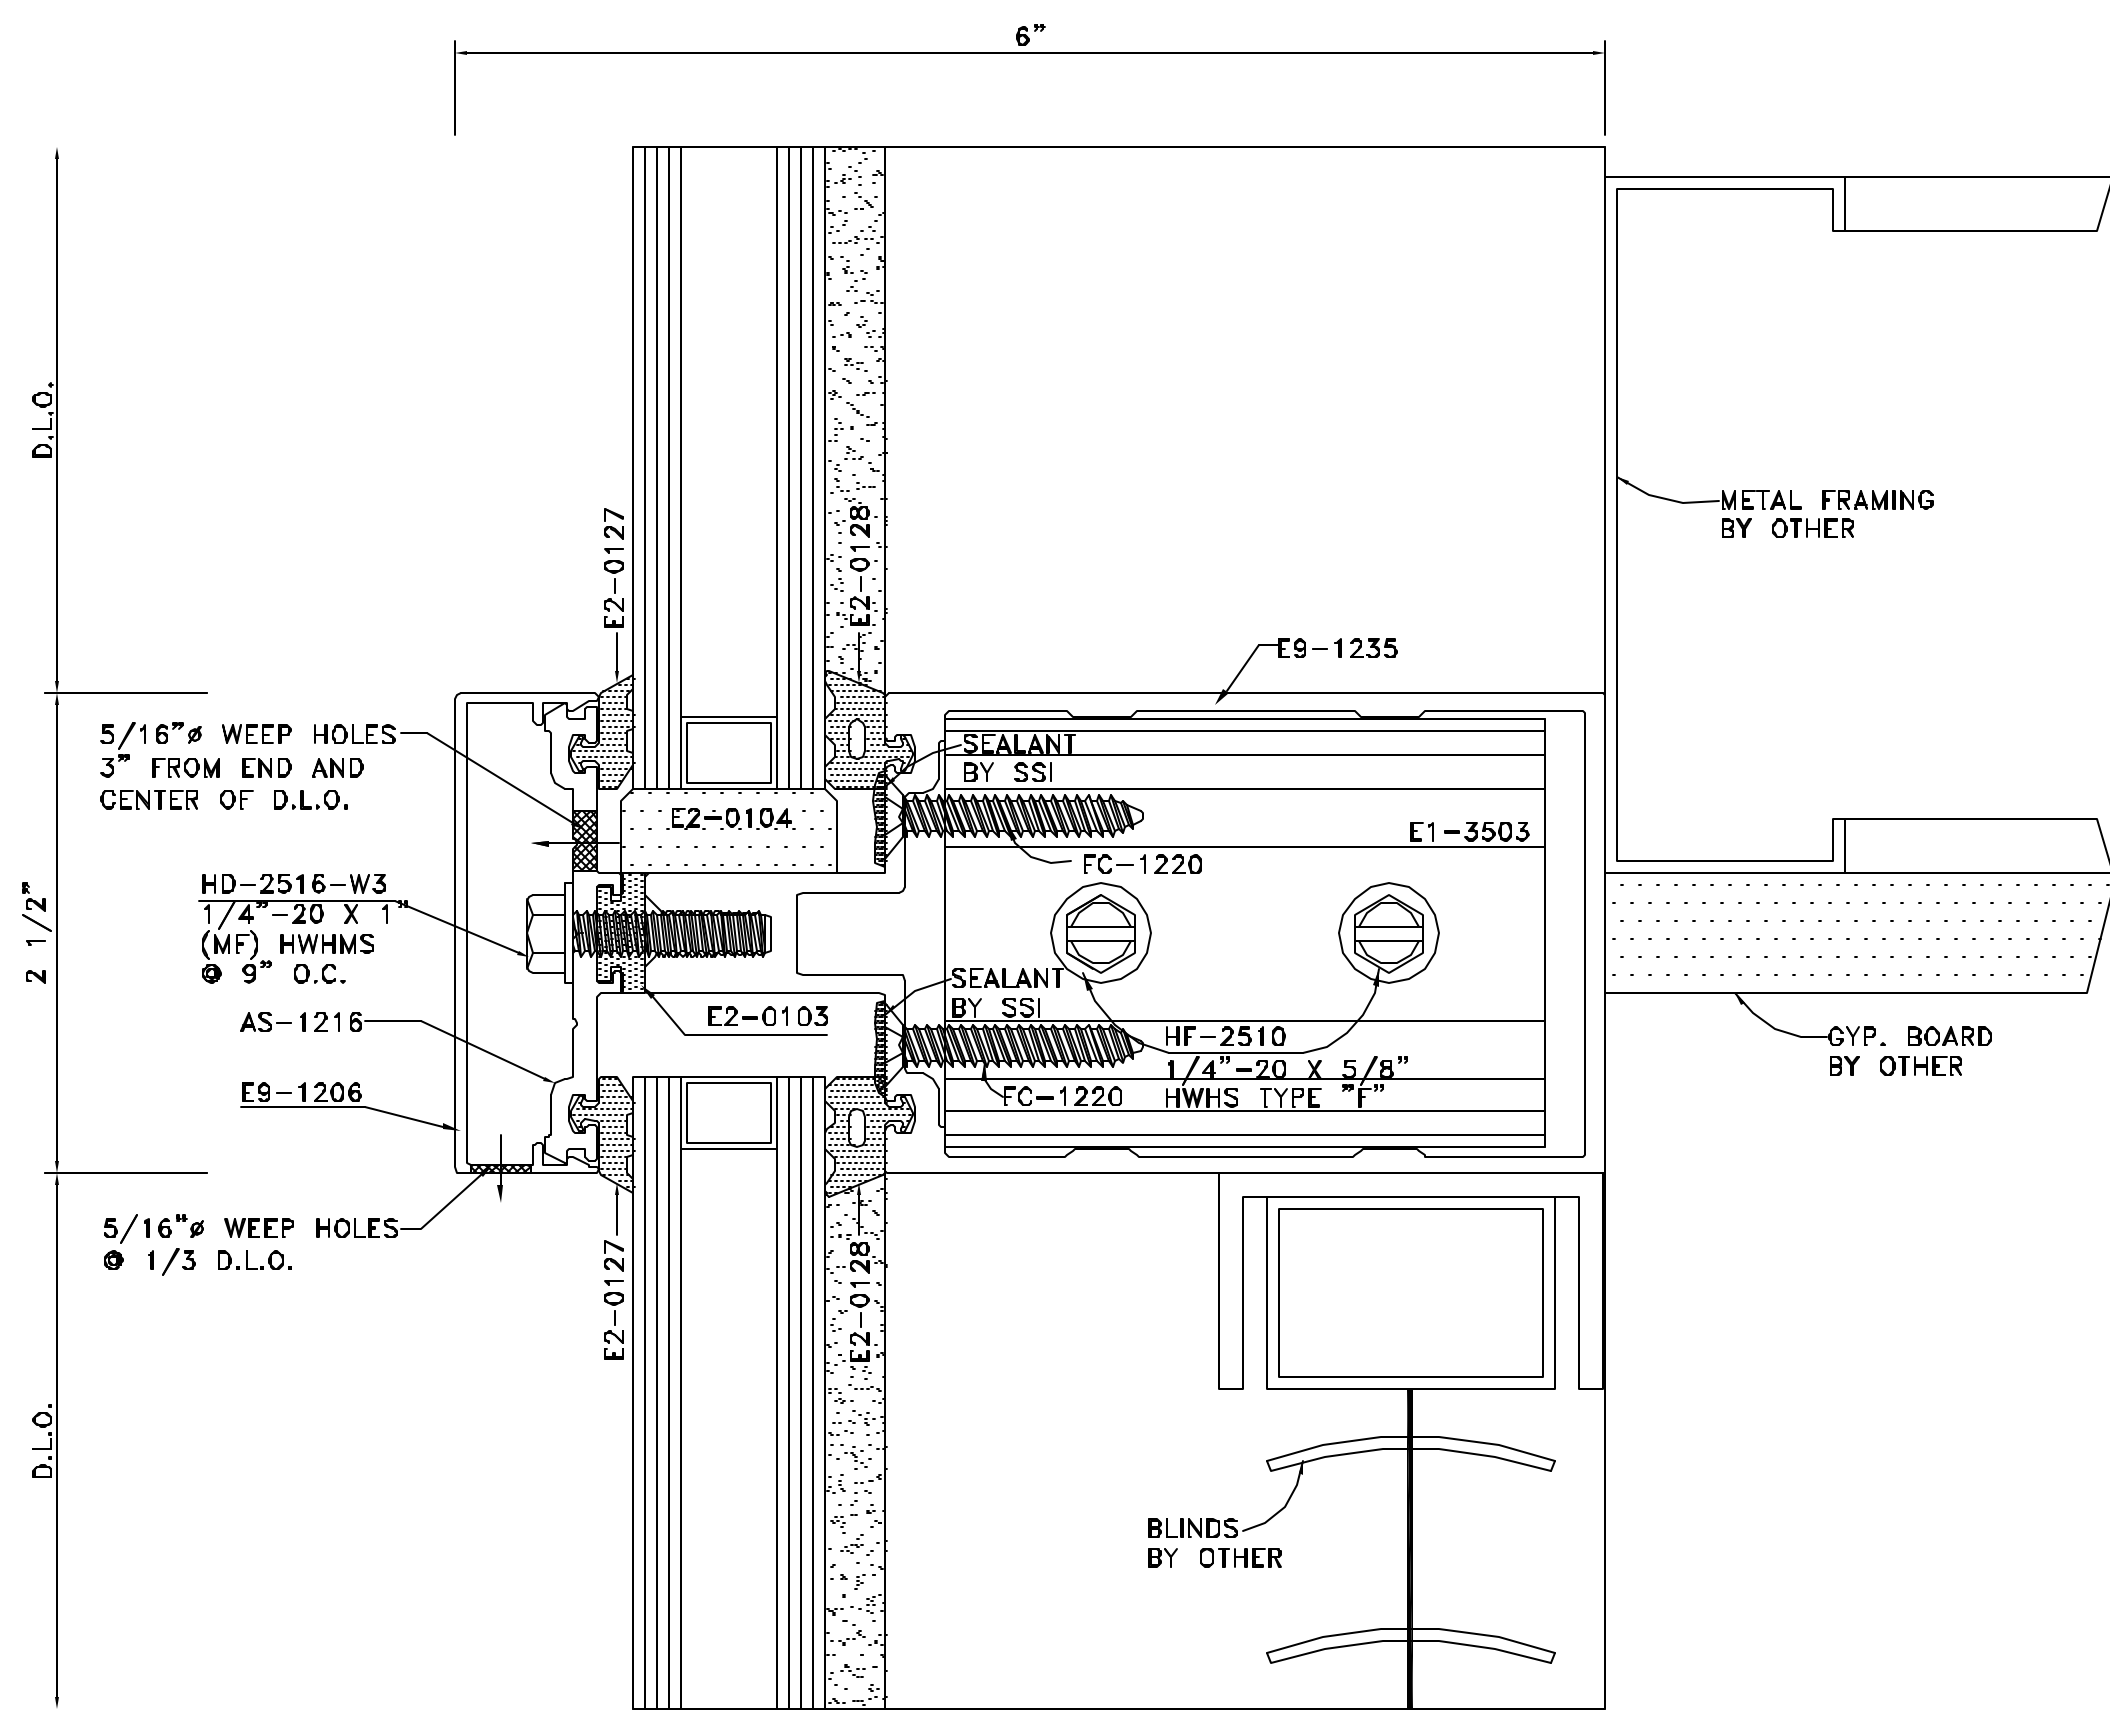

DETAIL 9
 FULL SCALE
 ARCH. REF.: HORIZONTAL (1" TO 1") 2/A7.01

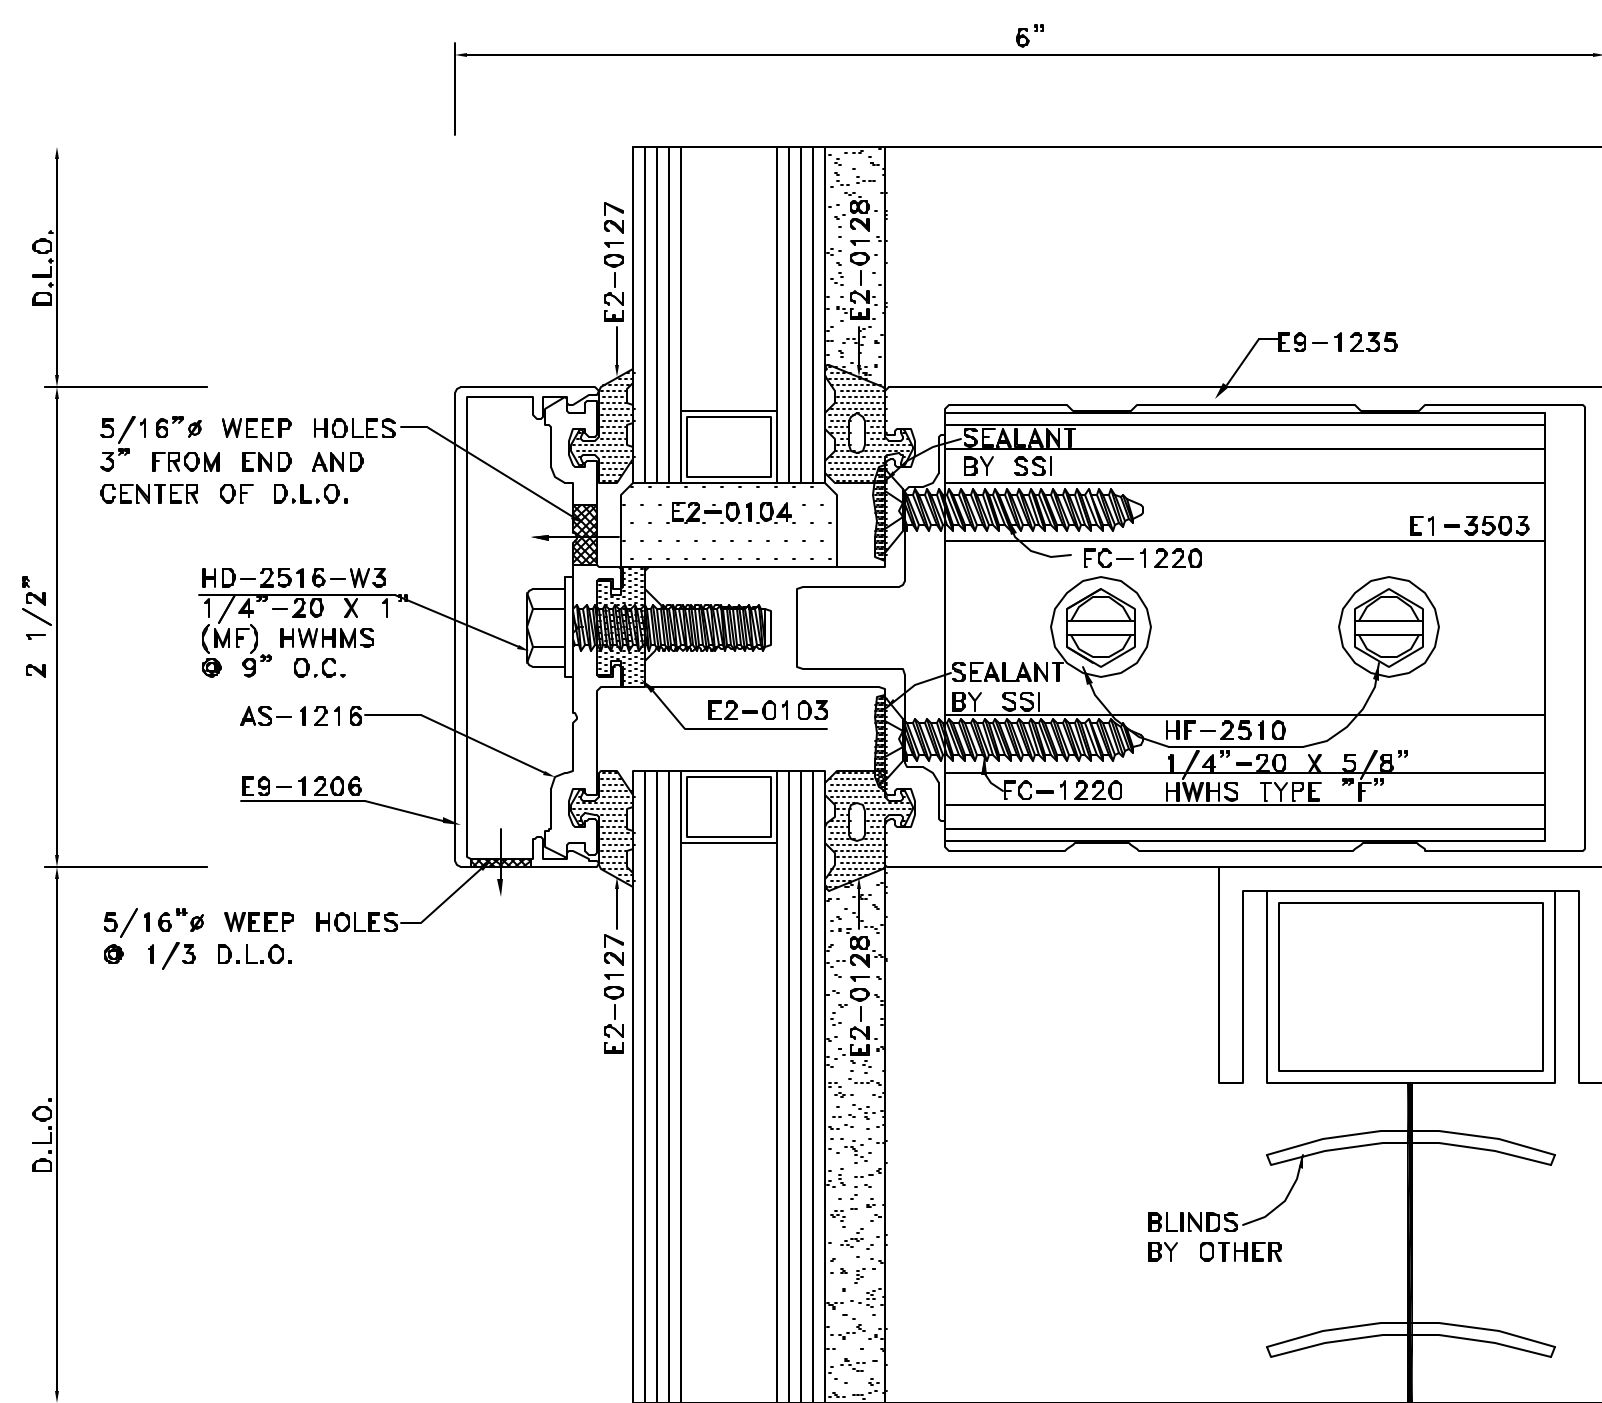


DETAIL 10
 FULL SCALE
 ARCH. REF.: HORIZONTAL (1" TO 1") 2/A7.01

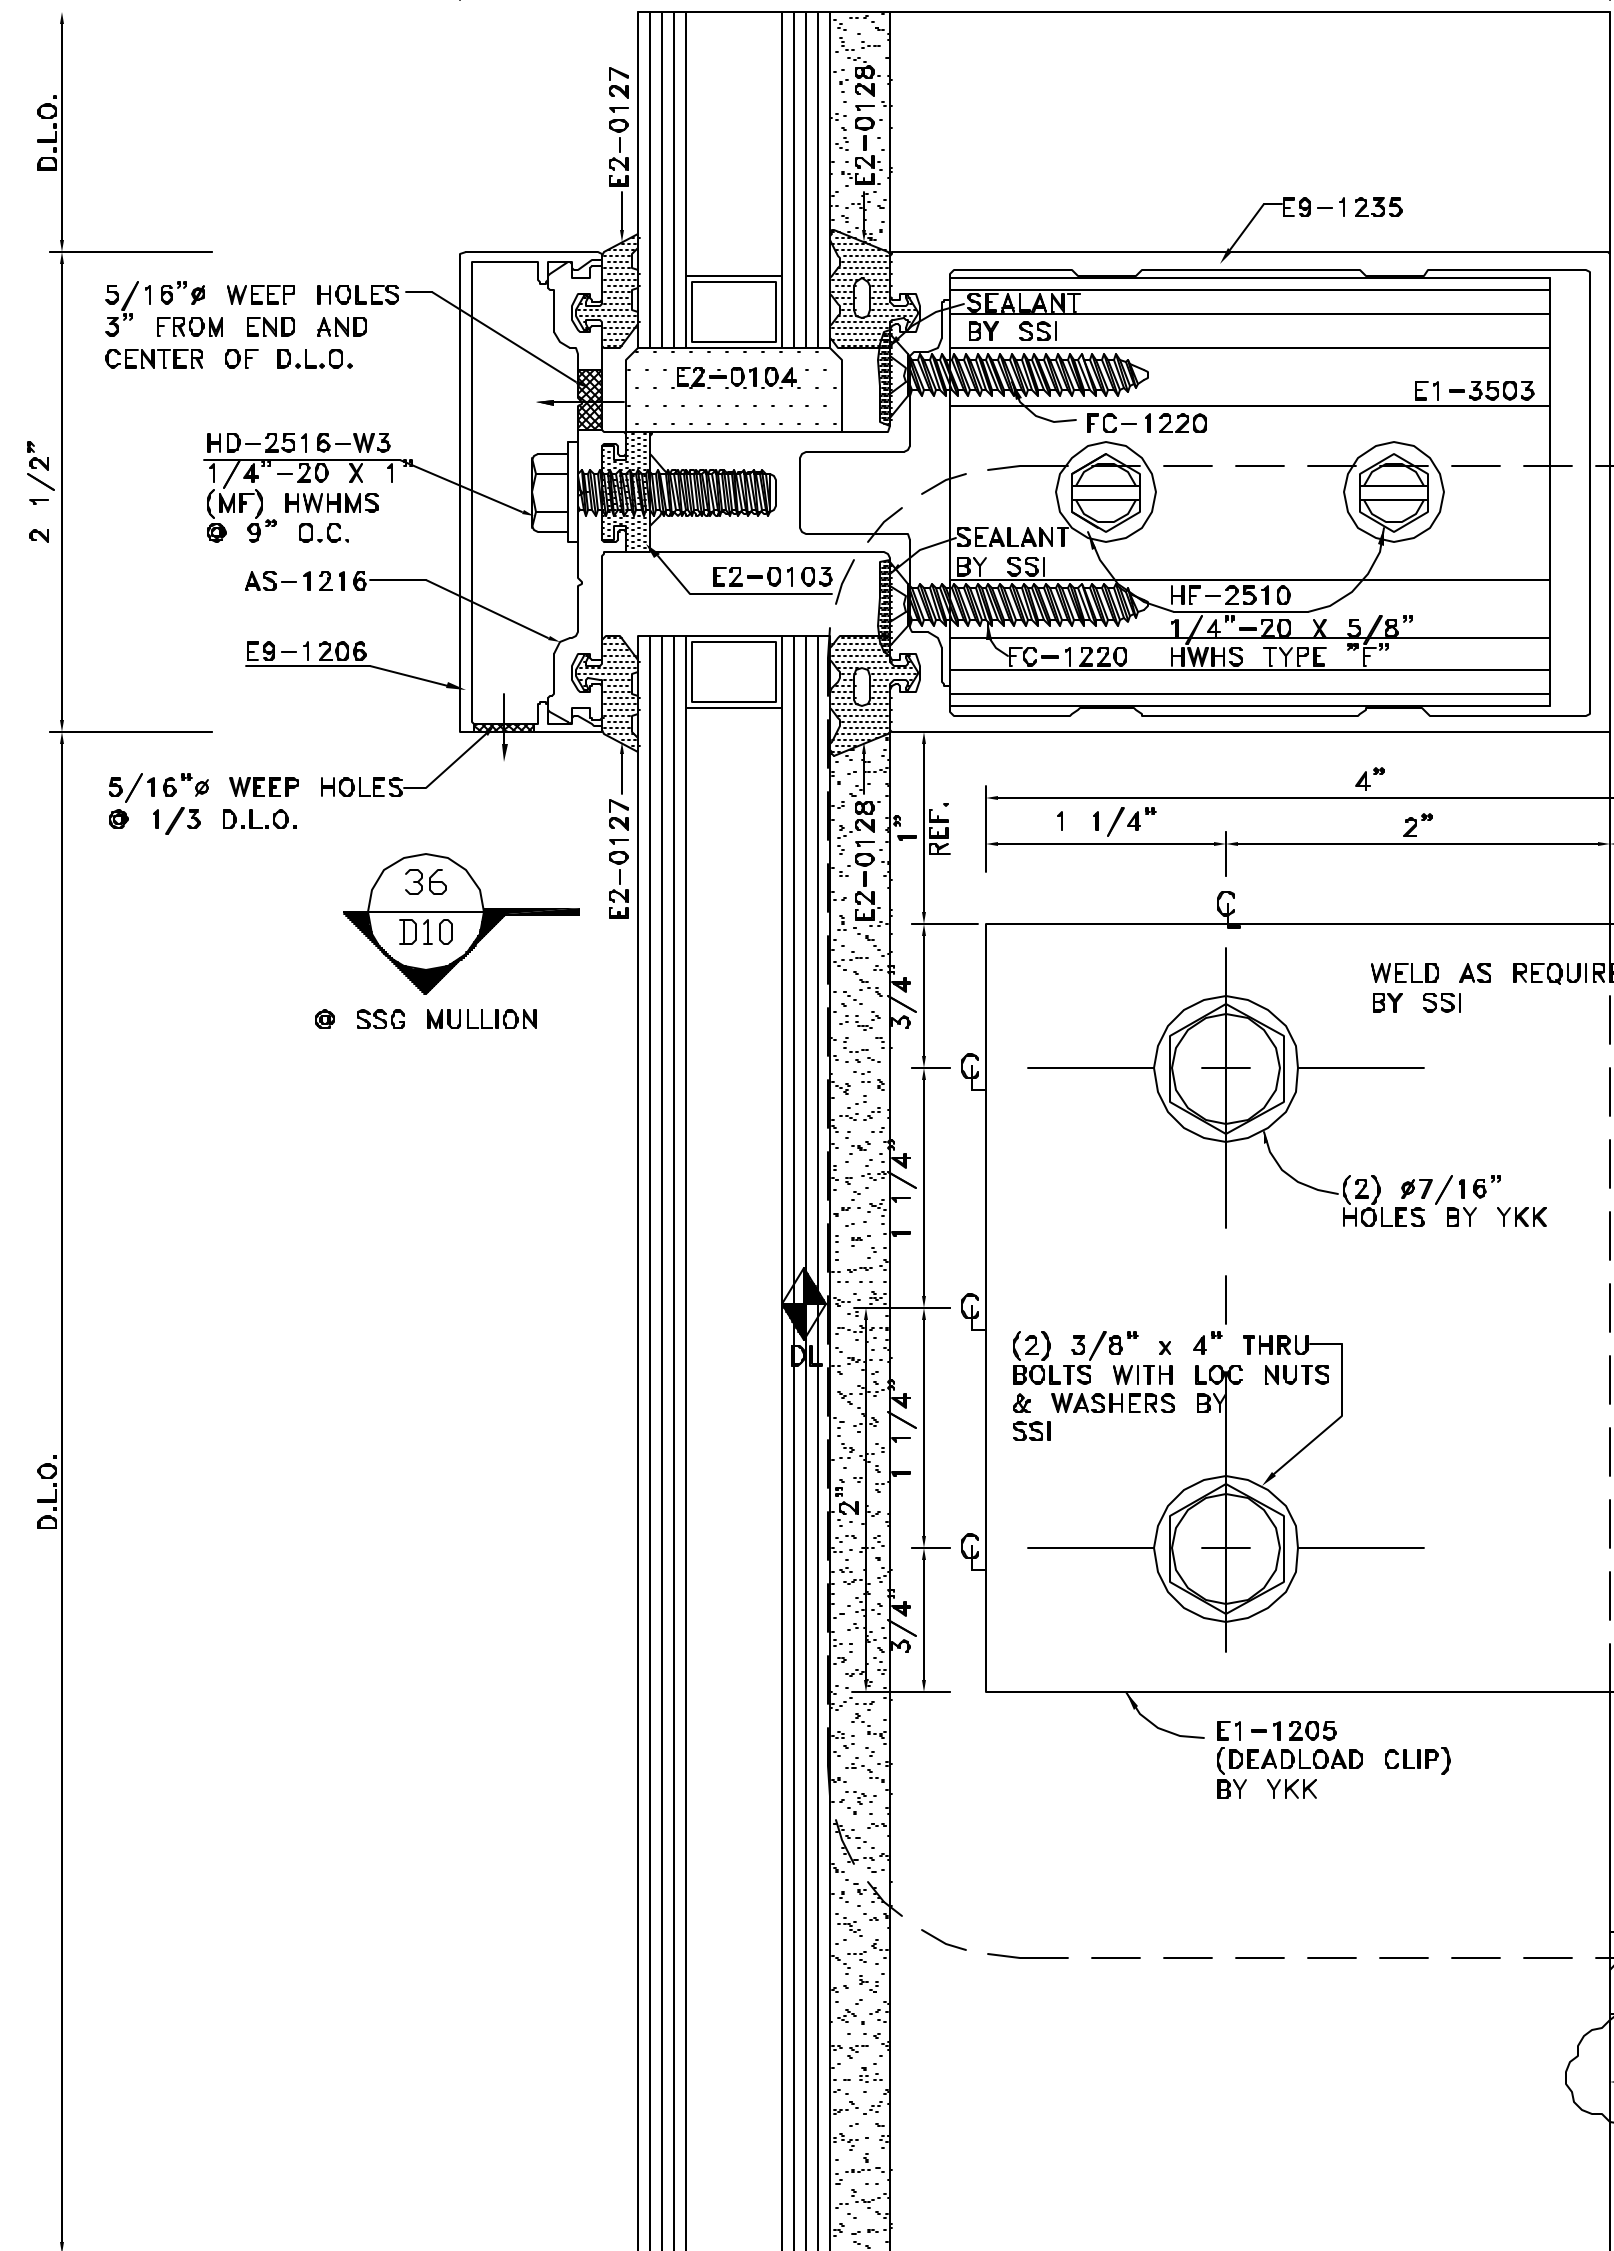

DETAIL 11
 FULL SCALE
 ARCH. REF.: DEADLOAD ANCHOR @ MULLION 2/A7.01

DETAIL 12
 FULL SCALE
 ARCH. REF.: DEADLOAD ANCHOR @ JAMB 2/A7.01

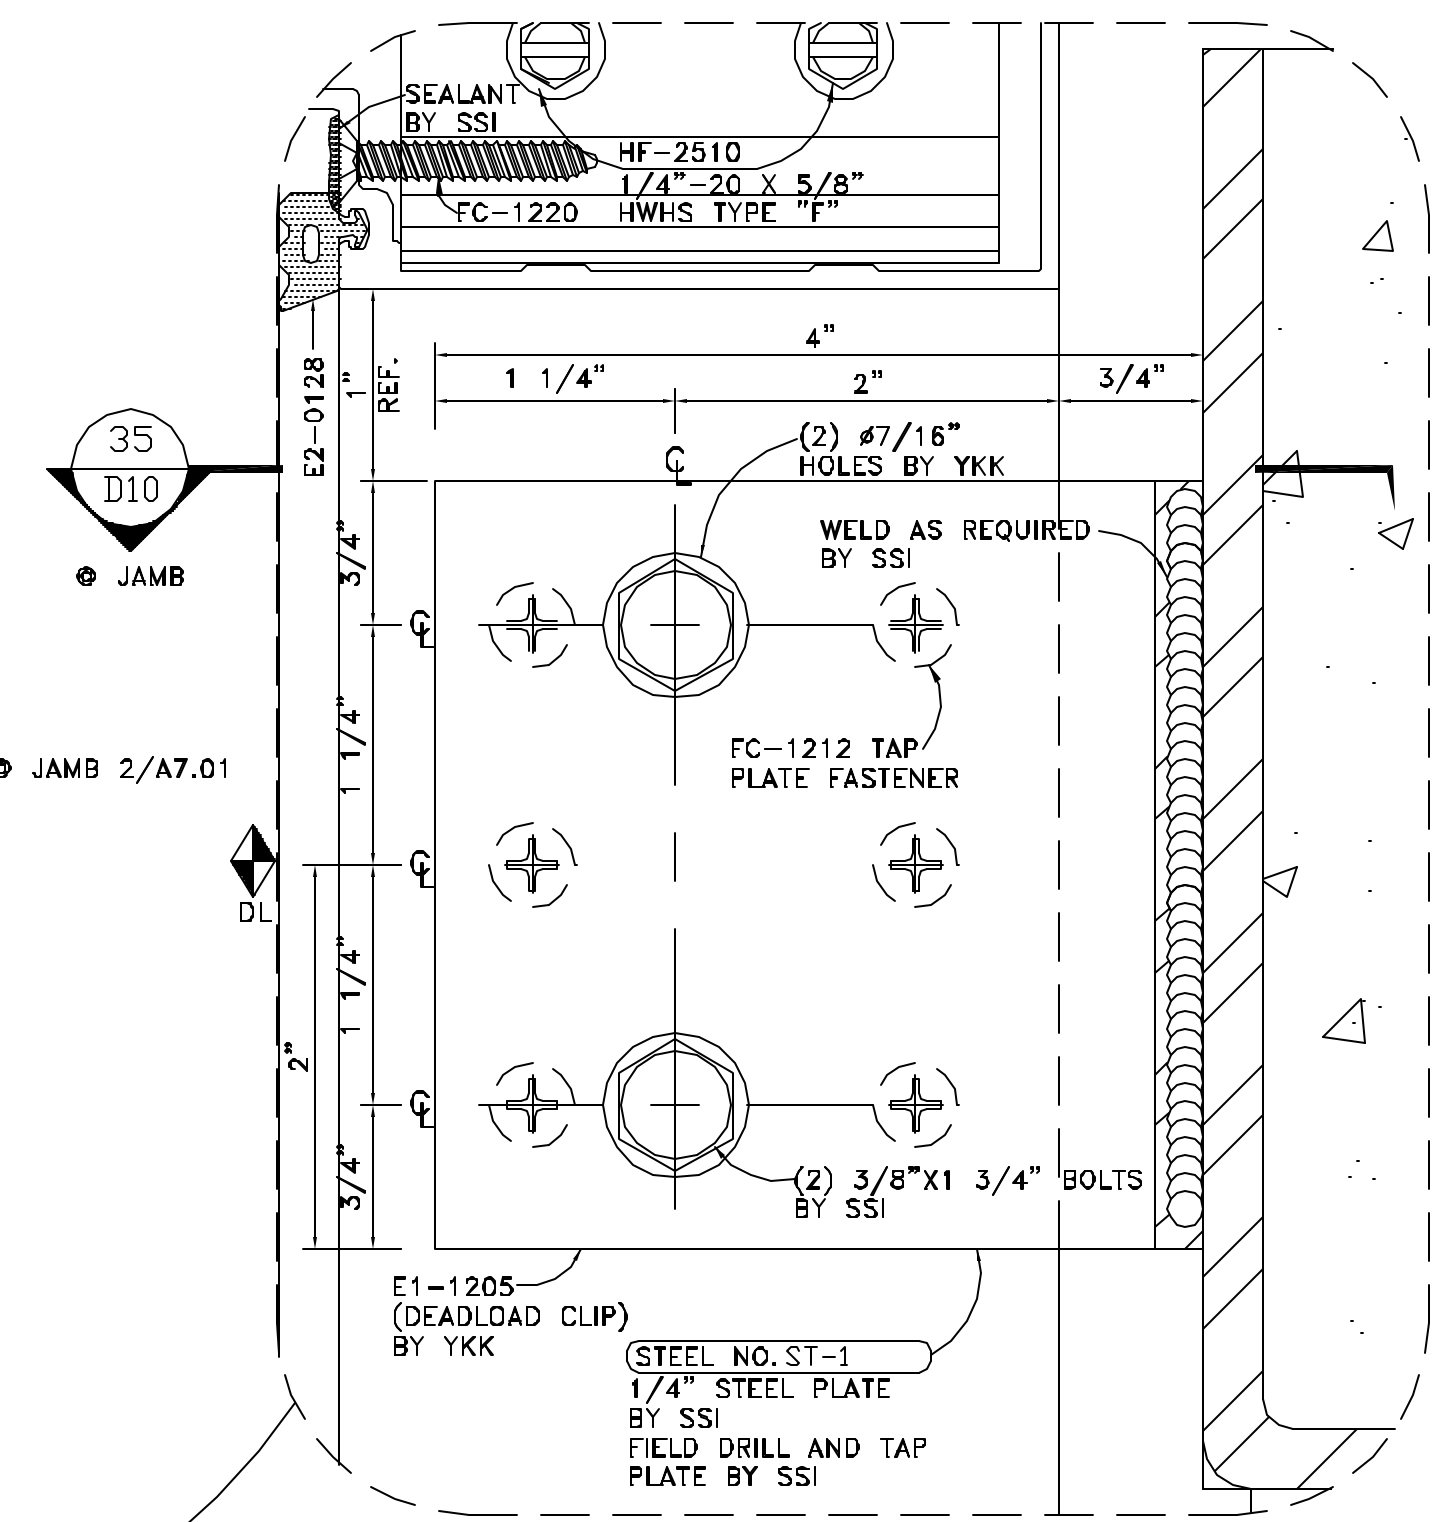

ARCHITECT/G.C. NOTE:
 3/4" MINIMUM DISTANCE
 REQUIRED BETWEEN BACK
 OF FRAME AND FLOOR SLAB.

SSi

Storefront Systems, Inc.
 9170 Old Atlanta Highway, NW
 Covington, GA 30014
 770.784.1555
 770.385.8010 Fax

NO.	REVISION	ISSUE DATE	BY	CHKD BY

ARCHITECT NAME AND LOCATION:
 WARNER SUMMERS DITZEL
 BENEFIELD WARD & ASSOCIATES
 67 PEACHTREE PARK DRIVE
 ATLANTA, GEORGIA 30309

CUSTOMER NAME AND LOCATION:
 FREEZE CONSTRUCTION
 1355 TERRELL MILL RD. STE. 1470-100
 MARIETTA, GEORGIA 30067

PROJECT NAME AND LOCATION:
 5009 ROSWELL ROAD
 SANDY SPRINGS, GEORGIA

DESCRIPTION:	
SCALE:	ISSUE DATE:
FULL	01/24/07
DRAWN BY:	SHEET NO.:
BKB	D3
CHECKED BY:	
BKB	

E:\DWG\SSA\5009 ROSWELL ROAD\5009-03


NO.	REVISION	ISSUE DATE	BY	CHKD BY

ARCHITECT NAME AND LOCATION:
WARNER SUMMERS DITZEL
BENEFIELD WARD & ASSOCIATES
67 PEACHTREE PARK DRIVE
ATLANTA, GEORGIA 30309

CUSTOMER NAME AND LOCATION:
FREES CONSTRUCTION
1355 TERRELL MILL RD. STE. 1470-100
MARIETTA, GEORGIA 30067

PROJECT NAME AND LOCATION:
5009 ROSWELL ROAD
SANDY SPRINGS, GEORGIA


DESCRIPTION: DETAILS	
SCALE: FULL	ISSUE DATE: 01/24/07
DRAWN BY: BKB	SHEET NO.:
CHECKED BY: BKB	D4

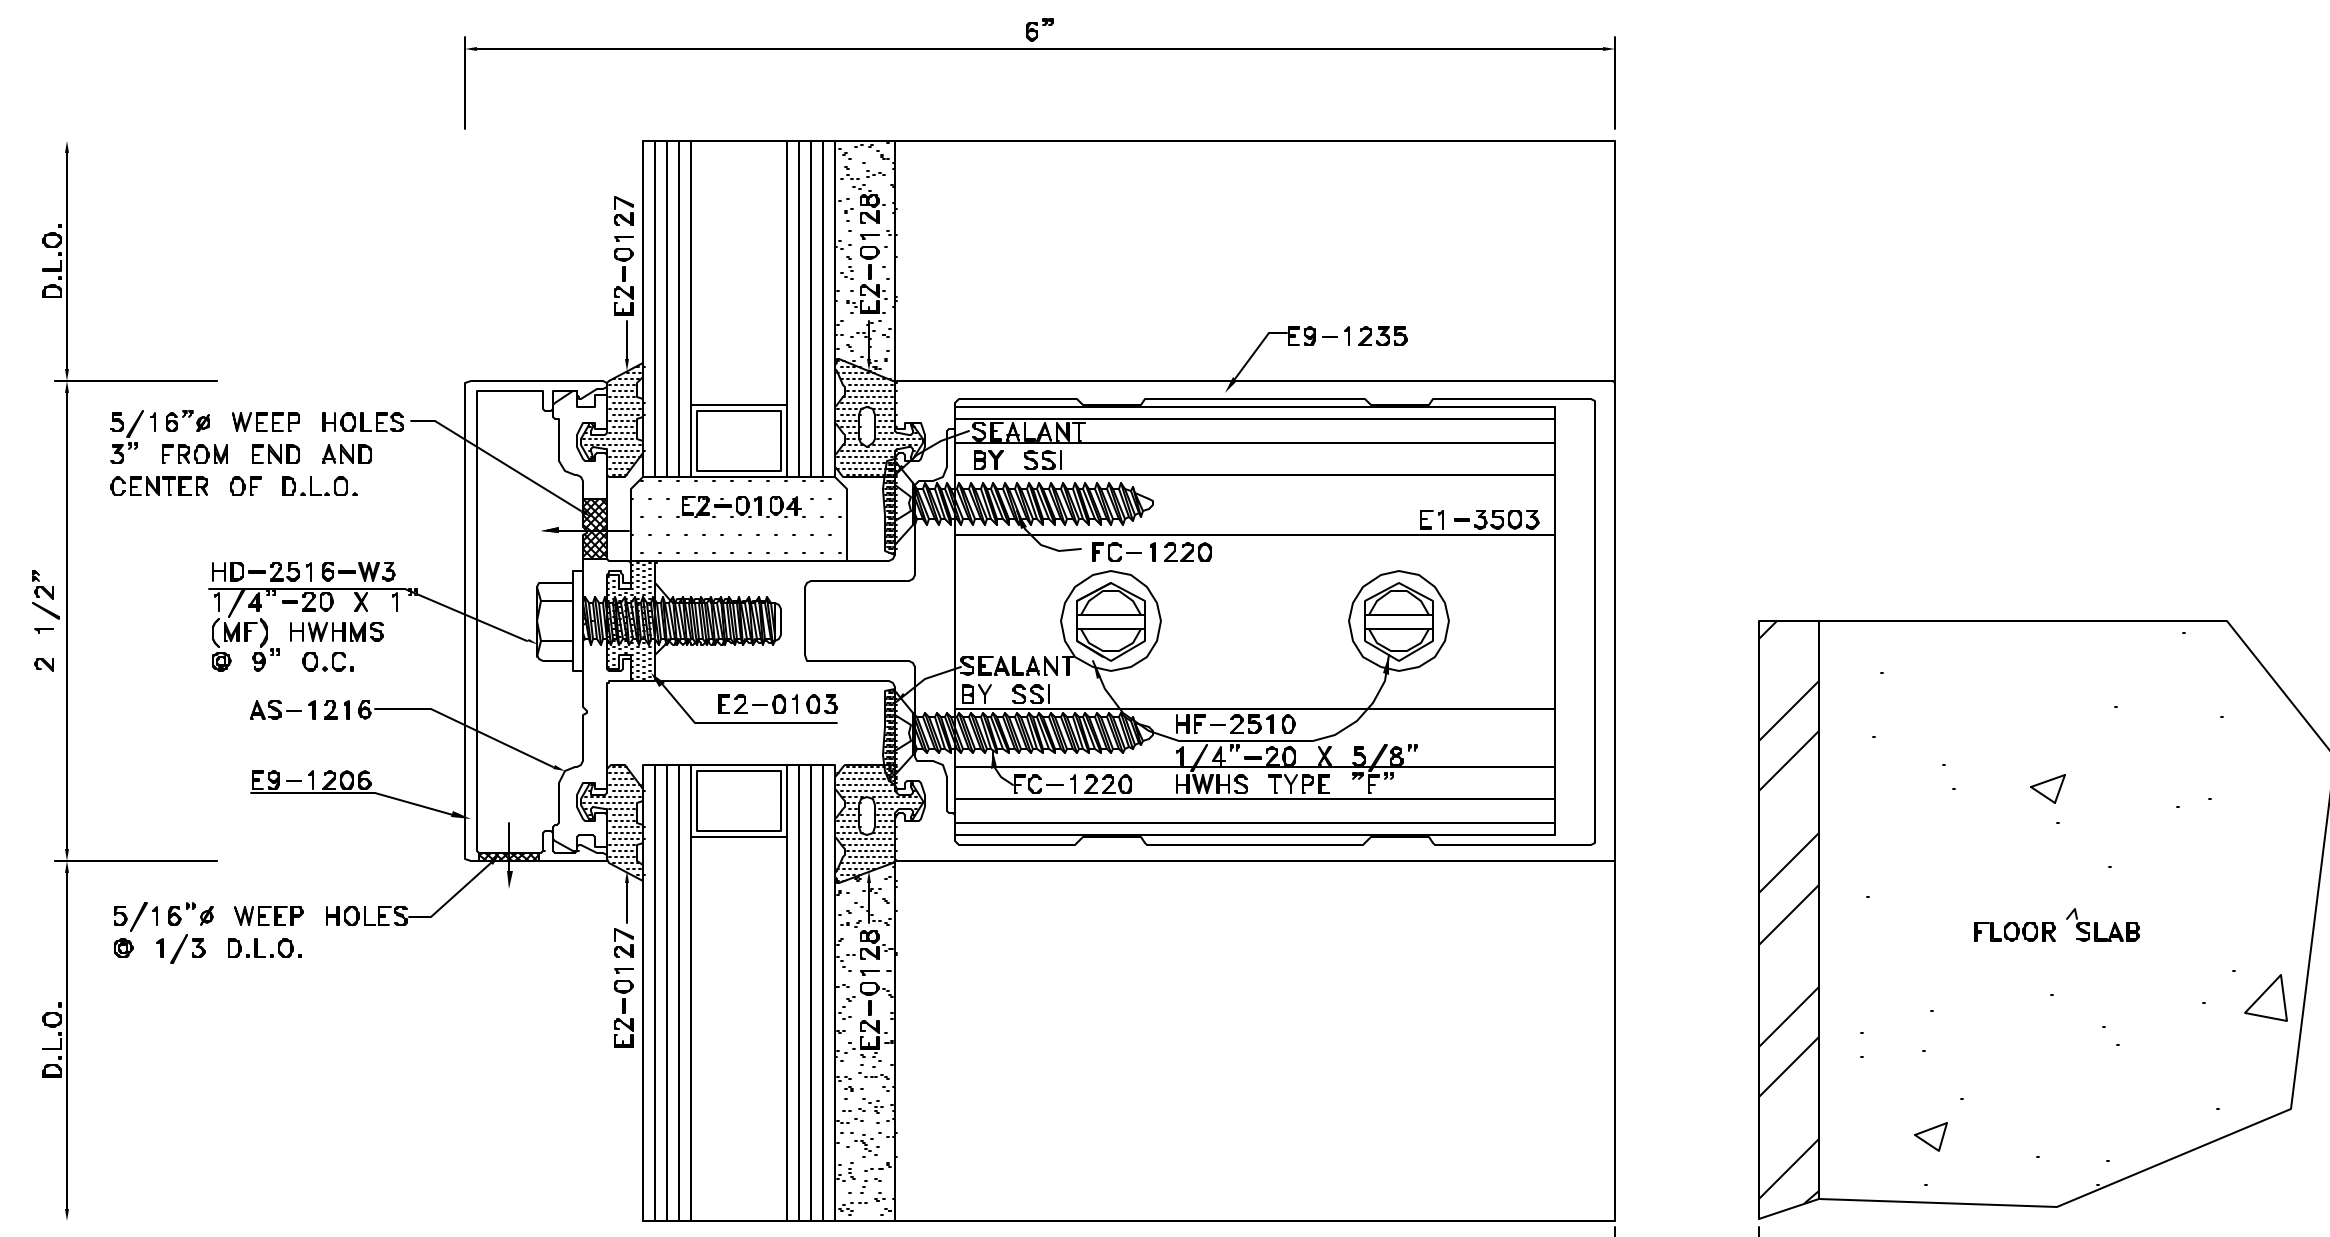

DETAIL 13
FULL SCALE


ARCH. REF.: HORIZONTAL (1" TO 1") 2/A7.01

ARCHITECT/G.C. NOTE:
3/4" MINIMUM DISTANCE
REQUIRED BETWEEN BACK
OF FRAME AND FLOOR SLAB.

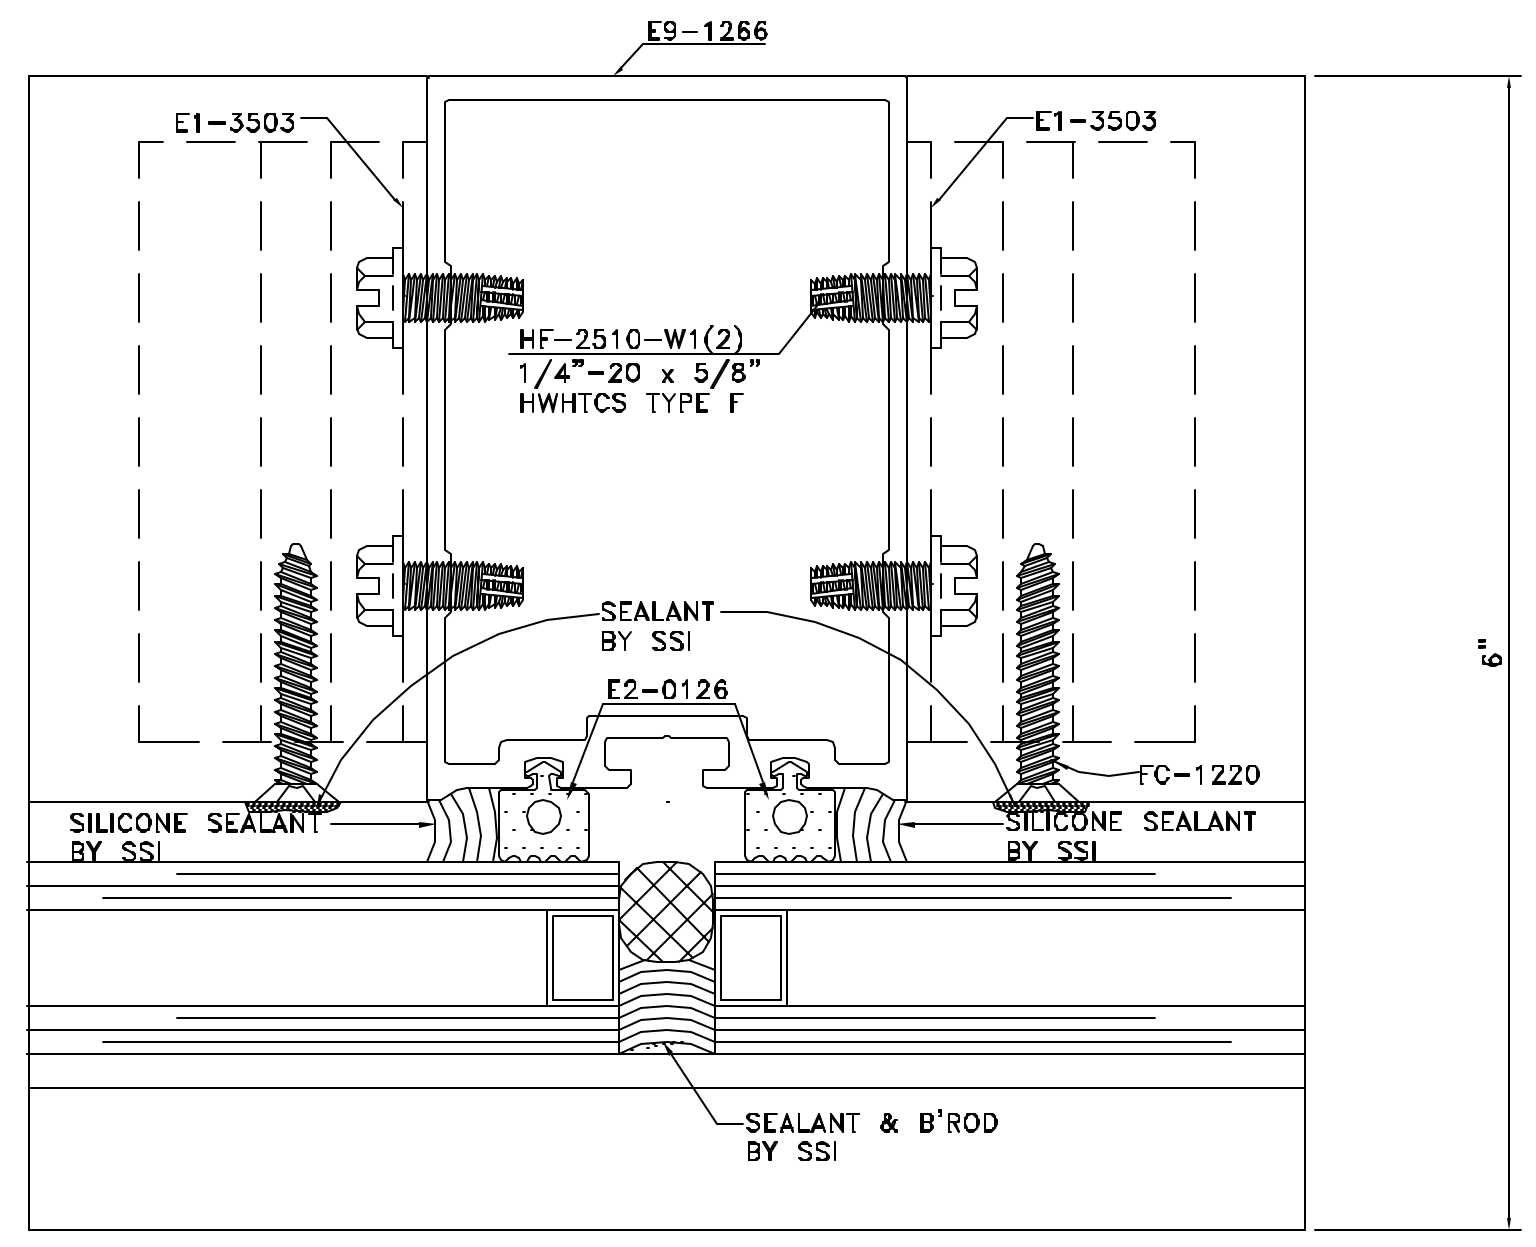

DETAIL 14
FULL SCALE

ARCH. REF.: SSG MULLION (1"-1")

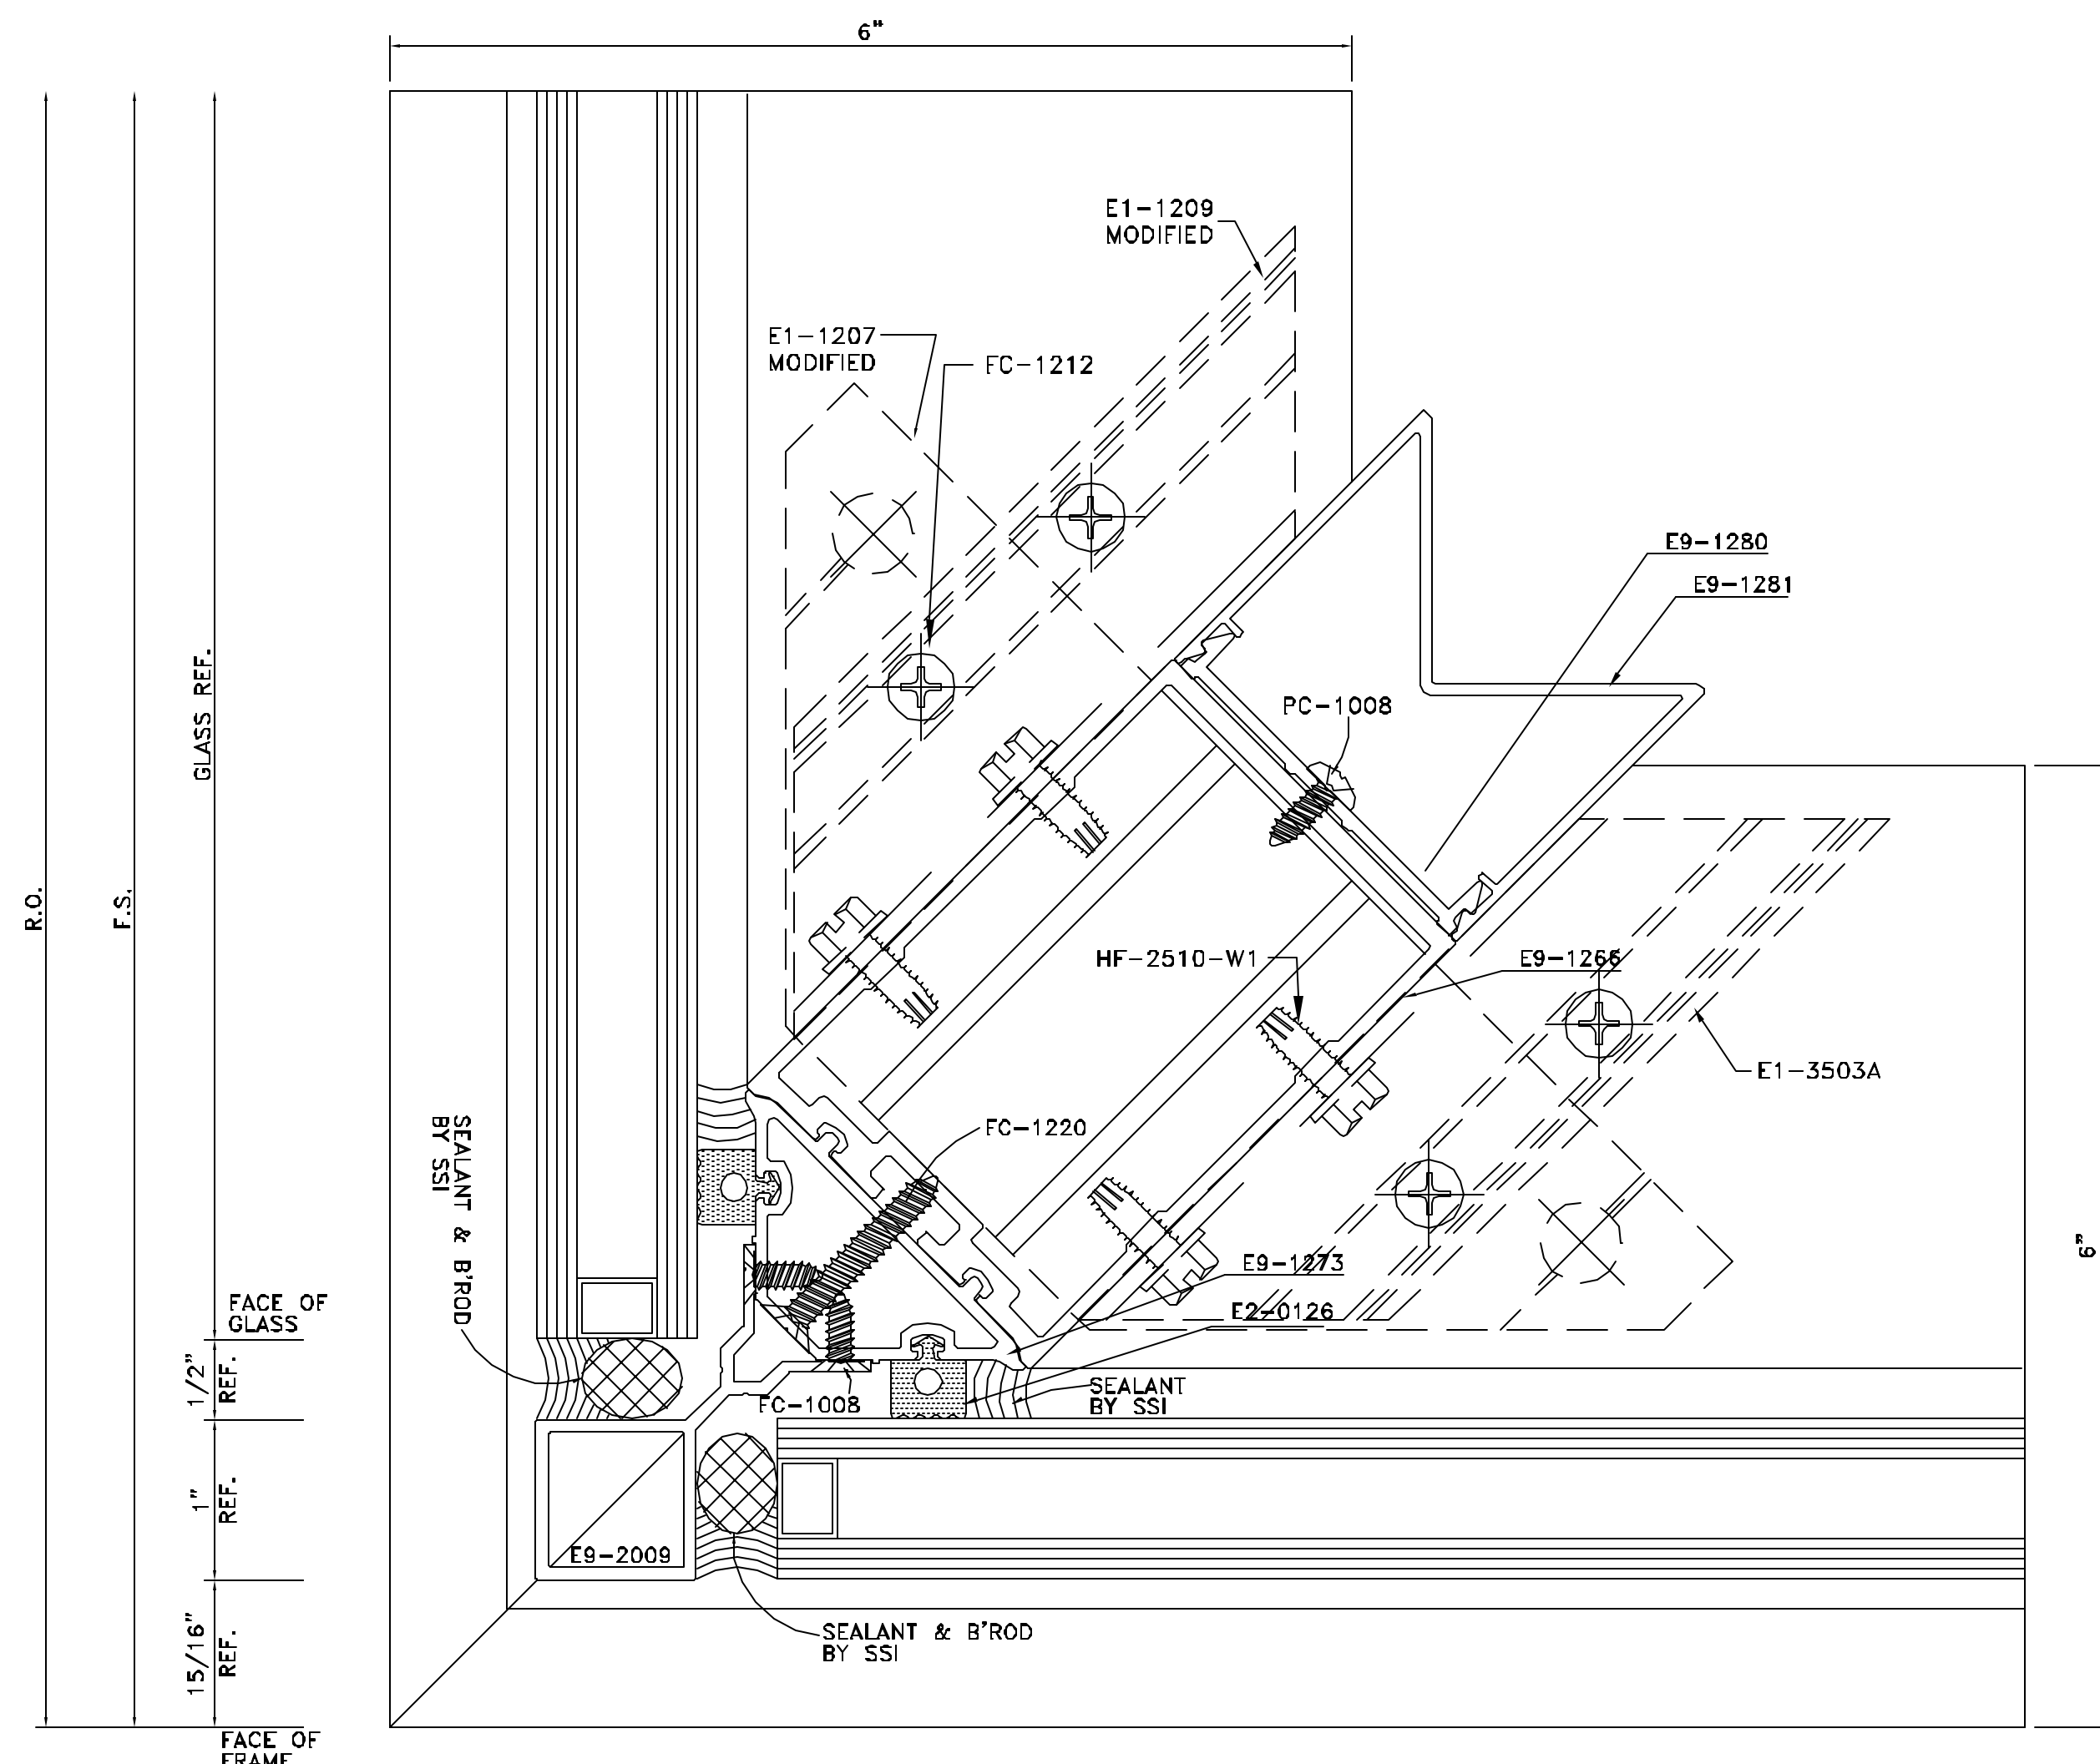

DETAIL 15
FULL SCALE

ARCH. REF.: 90° OUTSIDE CORNER


NO.	REVISION	ISSUE DATE	CRD BY

ARCHITECT NAME AND LOCATION:
WARNER SUMMERS DITZEL
BENEFIELD WARD & ASSOCIATES
67 PEACHTREE PARK DRIVE
ATLANTA, GEORGIA 30309


CUSTOMER NAME AND LOCATION:
FREEZE CONSTRUCTION
1355 TERRELL MILL RD. STE. 1470-100
MARIETTA, GEORGIA 30067

PROJECT NAME AND LOCATION:
5009 ROSWELL ROAD
SANDY SPRINGS, GEORGIA


DESCRIPTION:	DETAILS
SCALE:	ISSUE DATE:
FULL	01/24/07
DRAWN BY:	SHEET NO.:
BKB	D5
CHECKED BY:	
BKB	

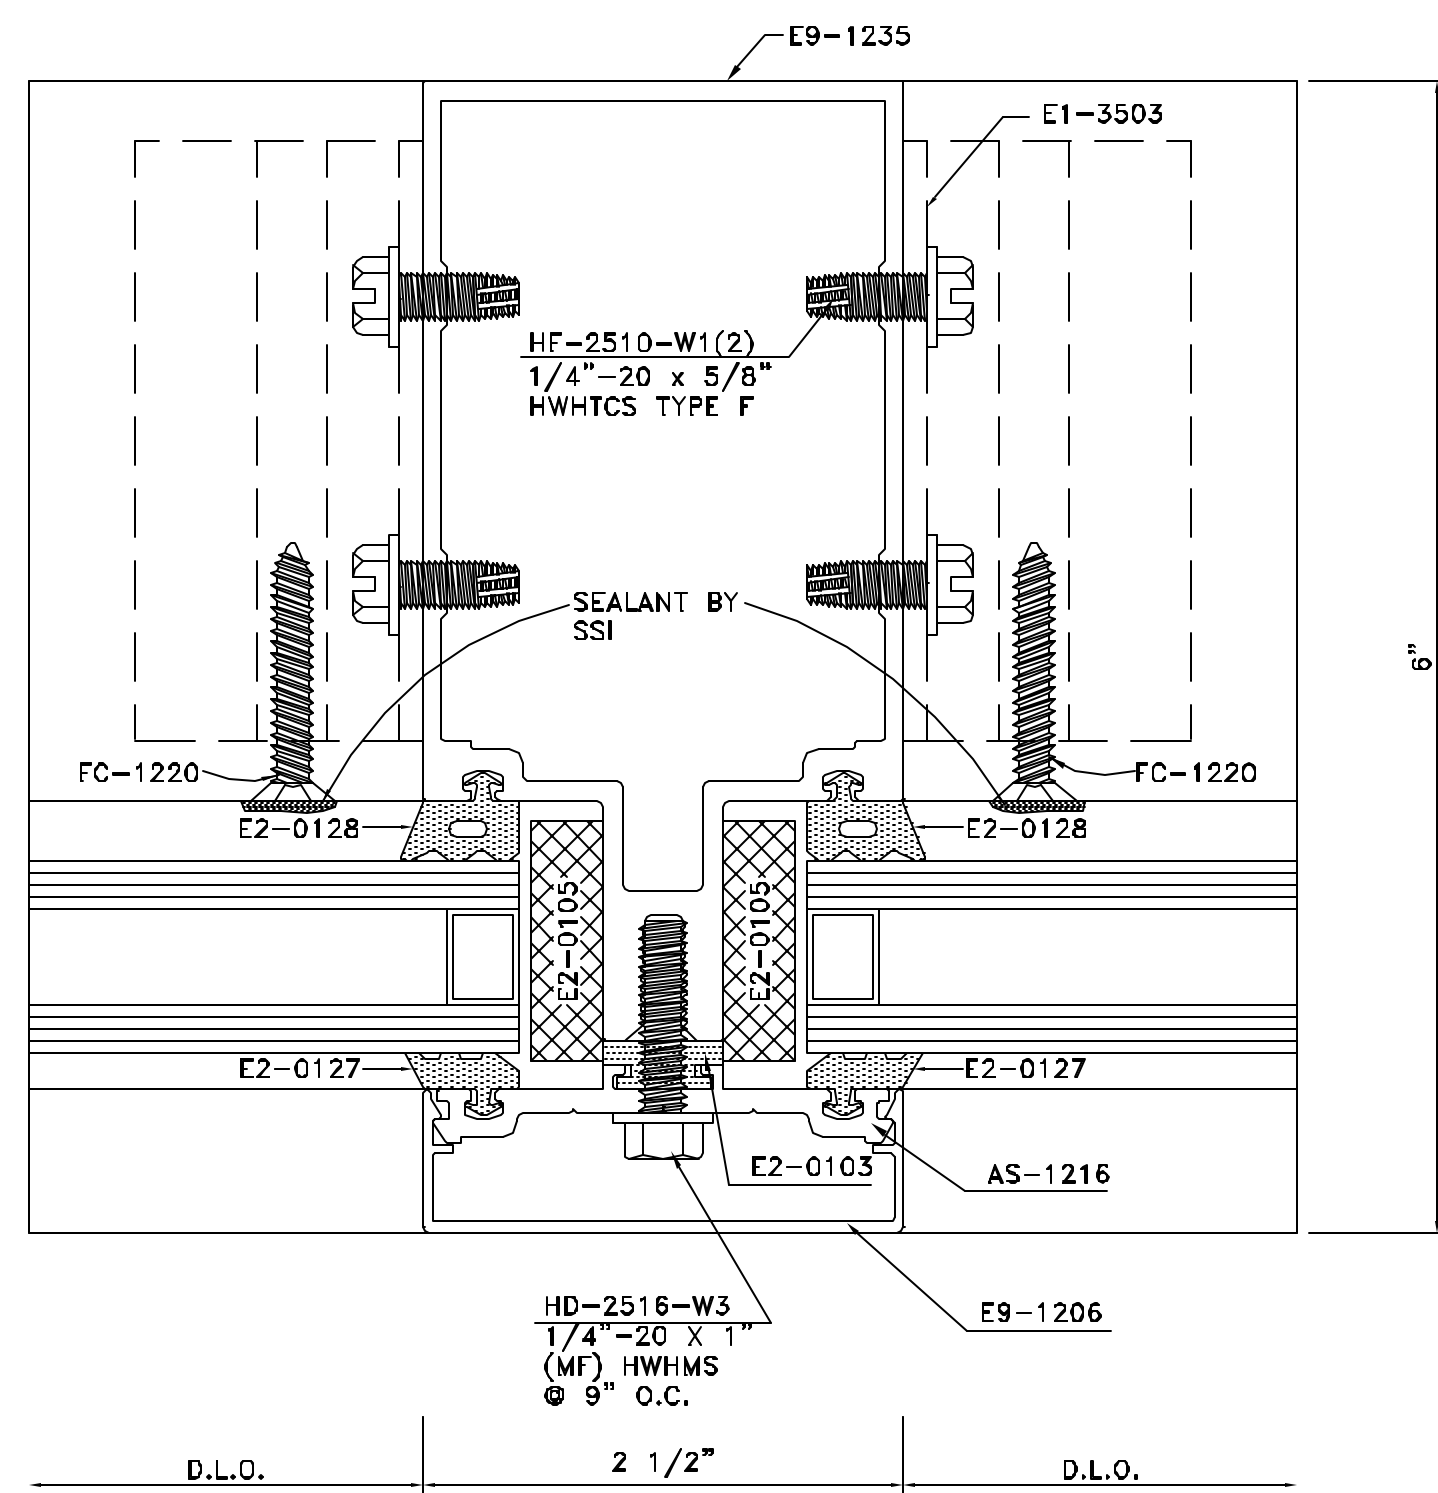


DETAIL 16
FULL SCALE
ARCH. REF.: MULLION (1" TO 1")

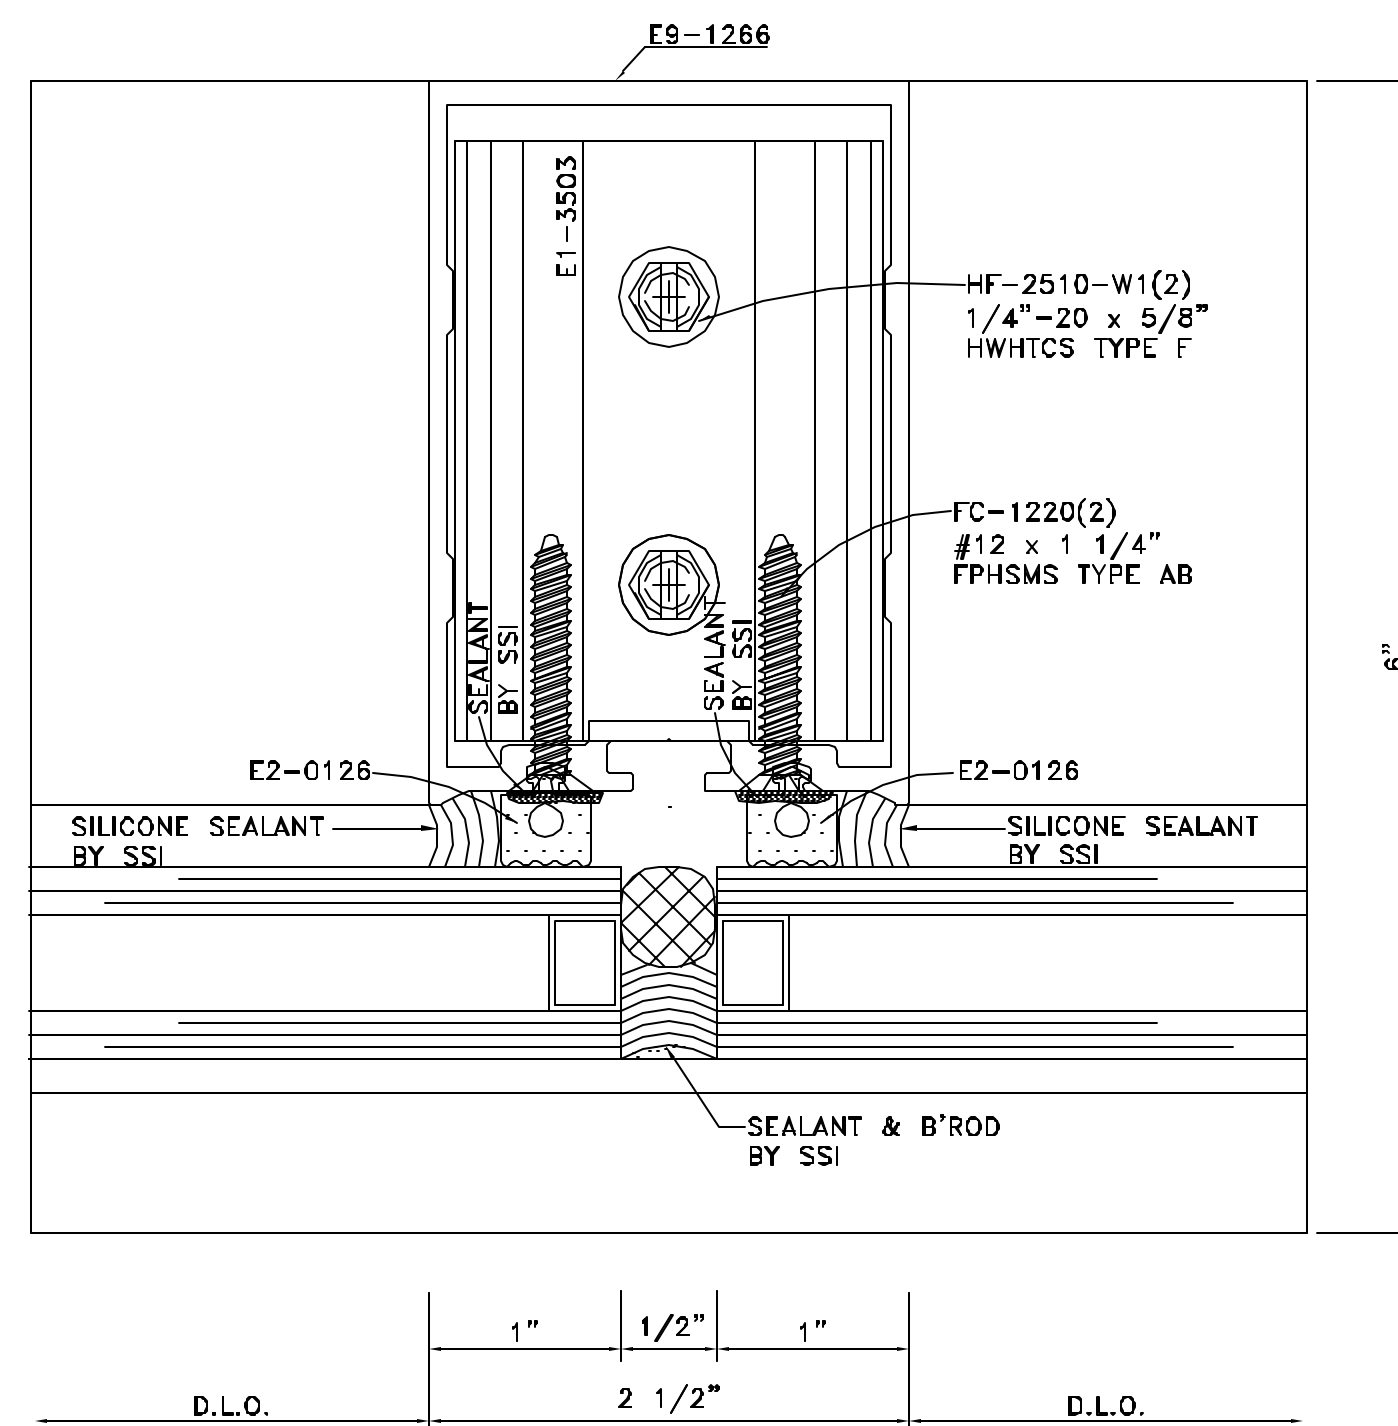


DETAIL 17
FULL SCALE
ARCH. REF.: SSG MULLION (1"-1") @ ROTATED CLIP

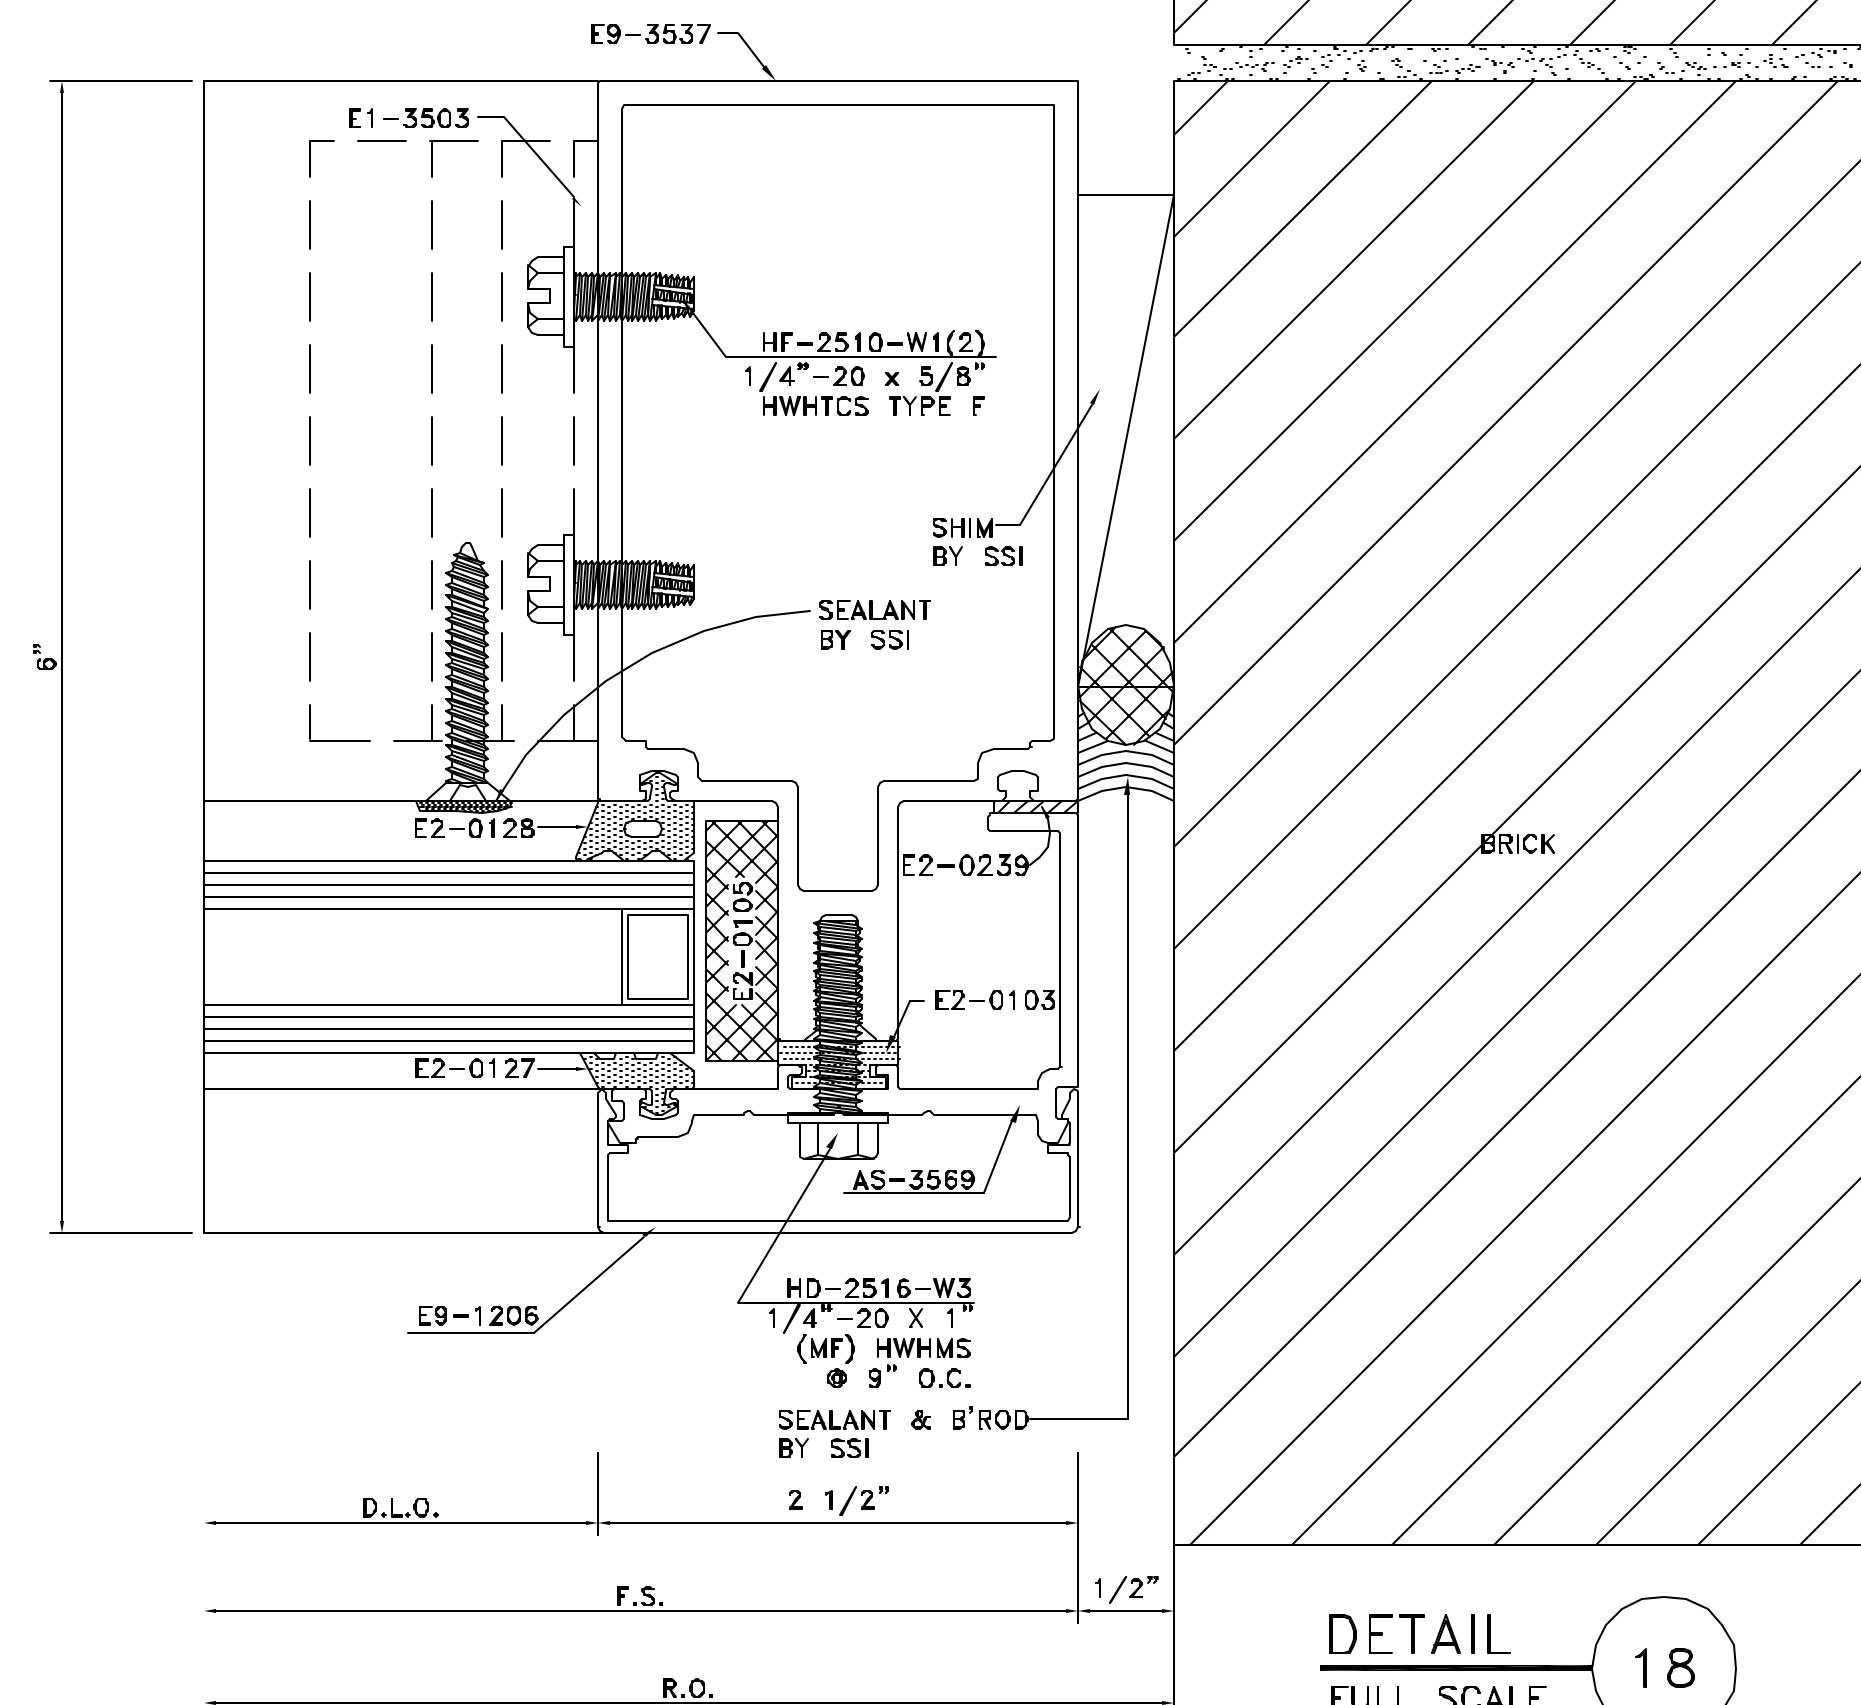


DETAIL 18
FULL SCALE
ARCH. REF.: 14/AB.01

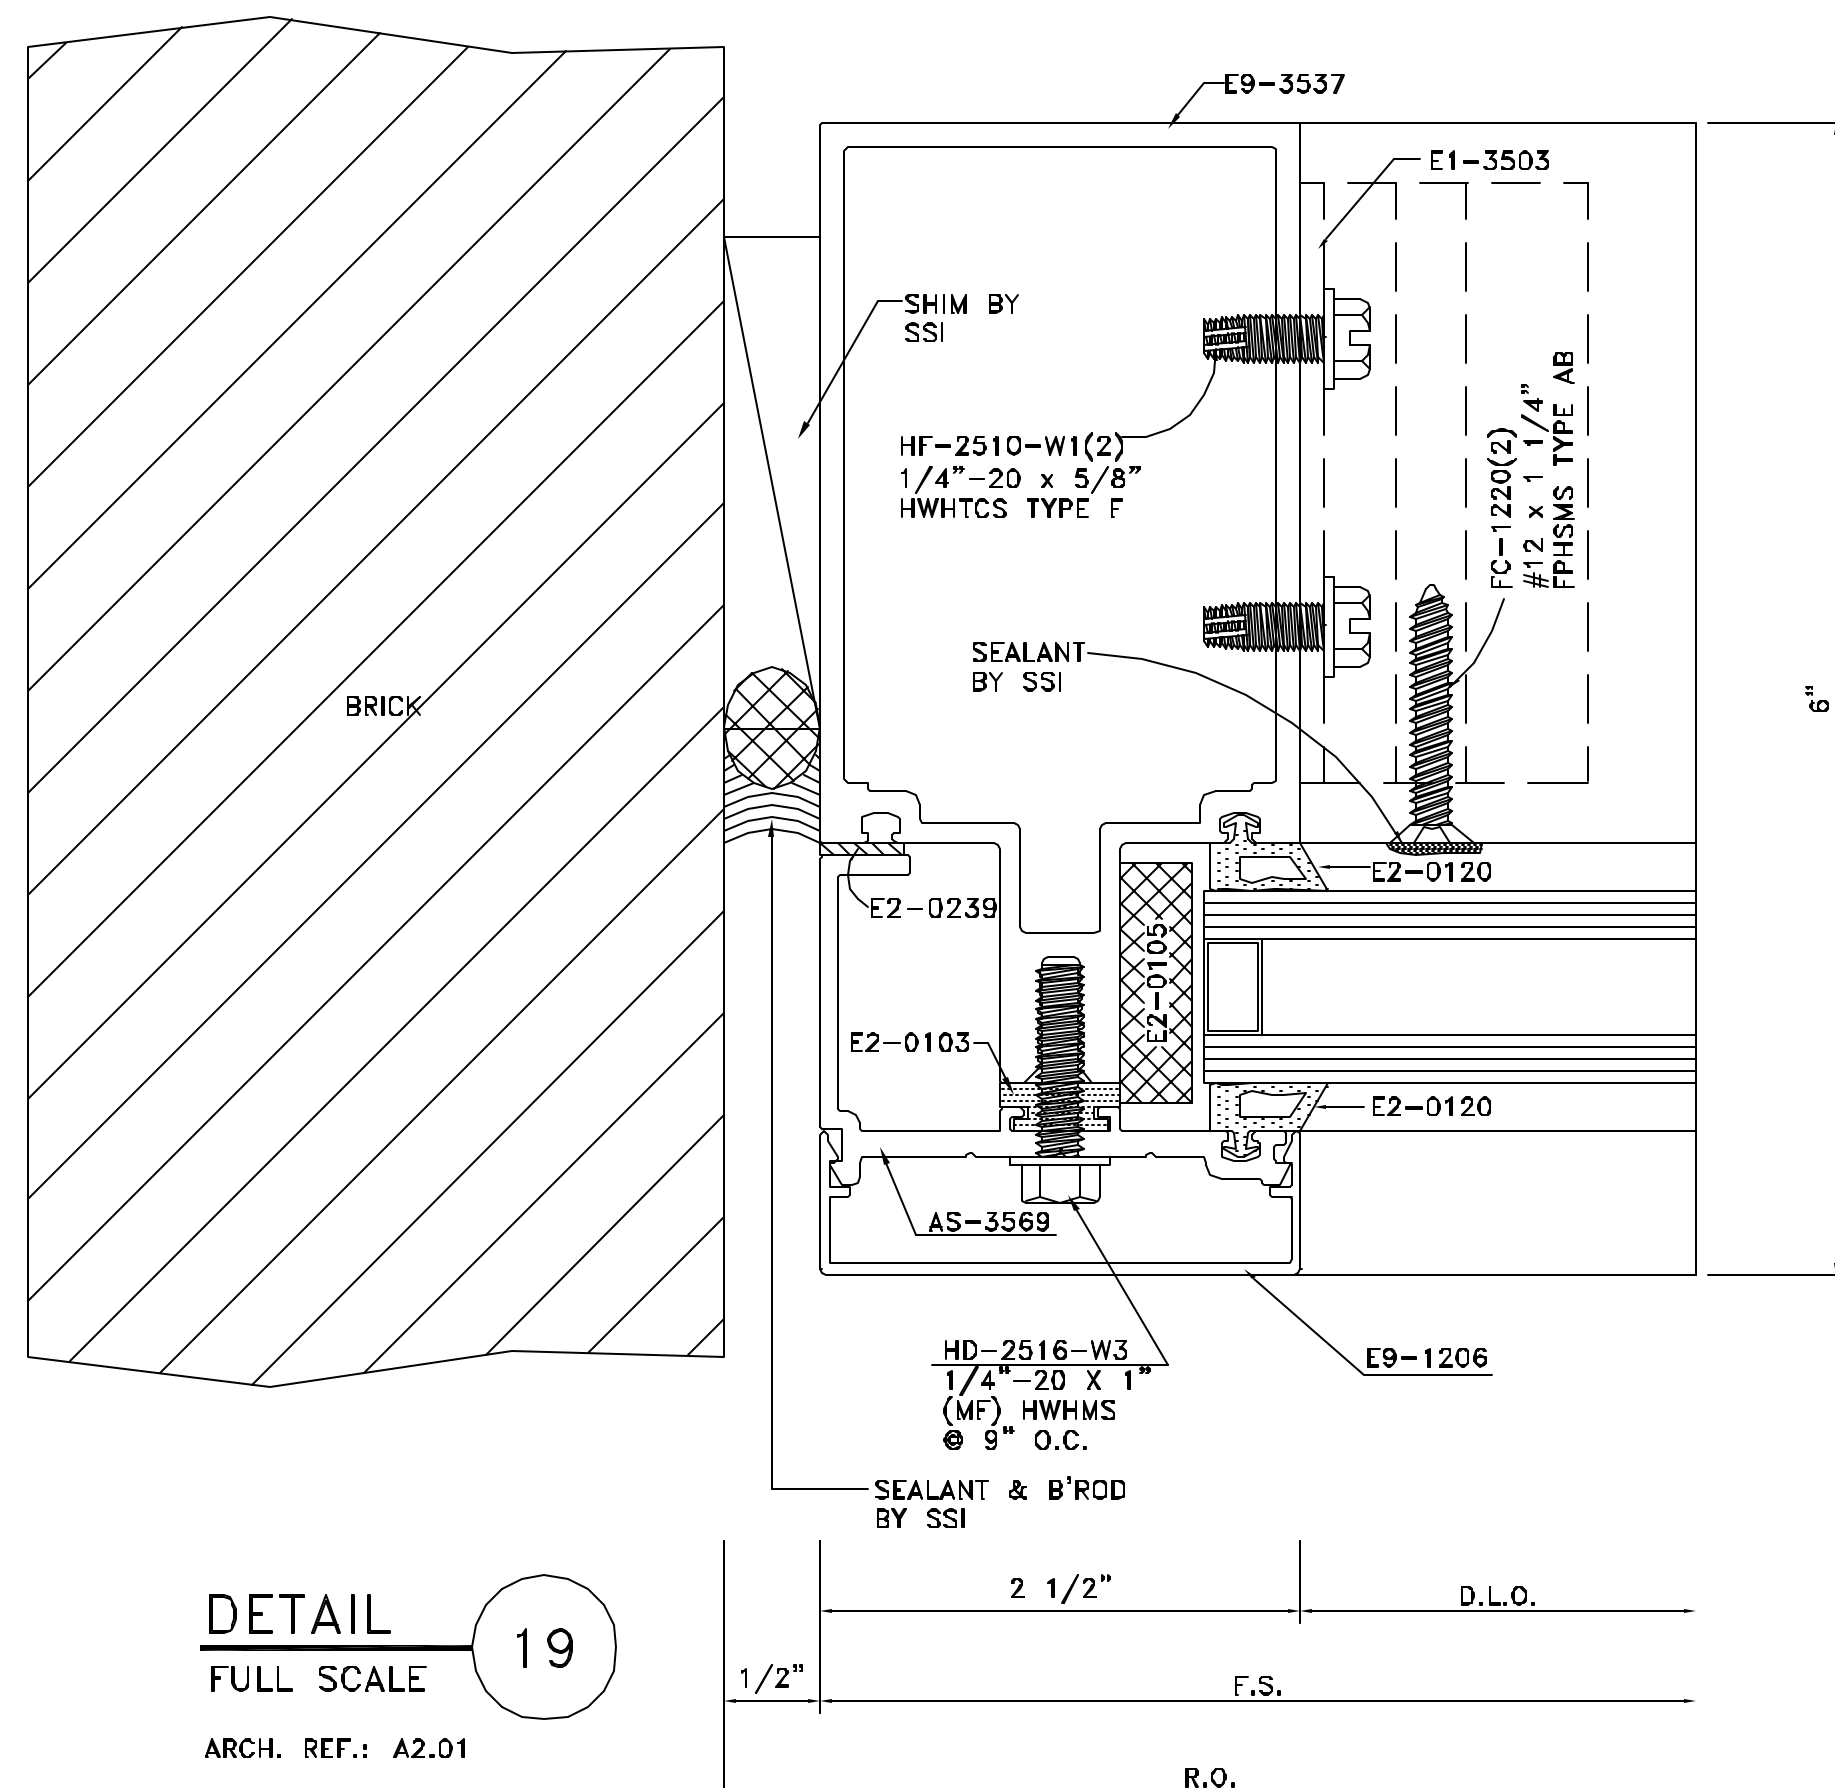

DETAIL 19
FULL SCALE
ARCH. REF.: A2.01

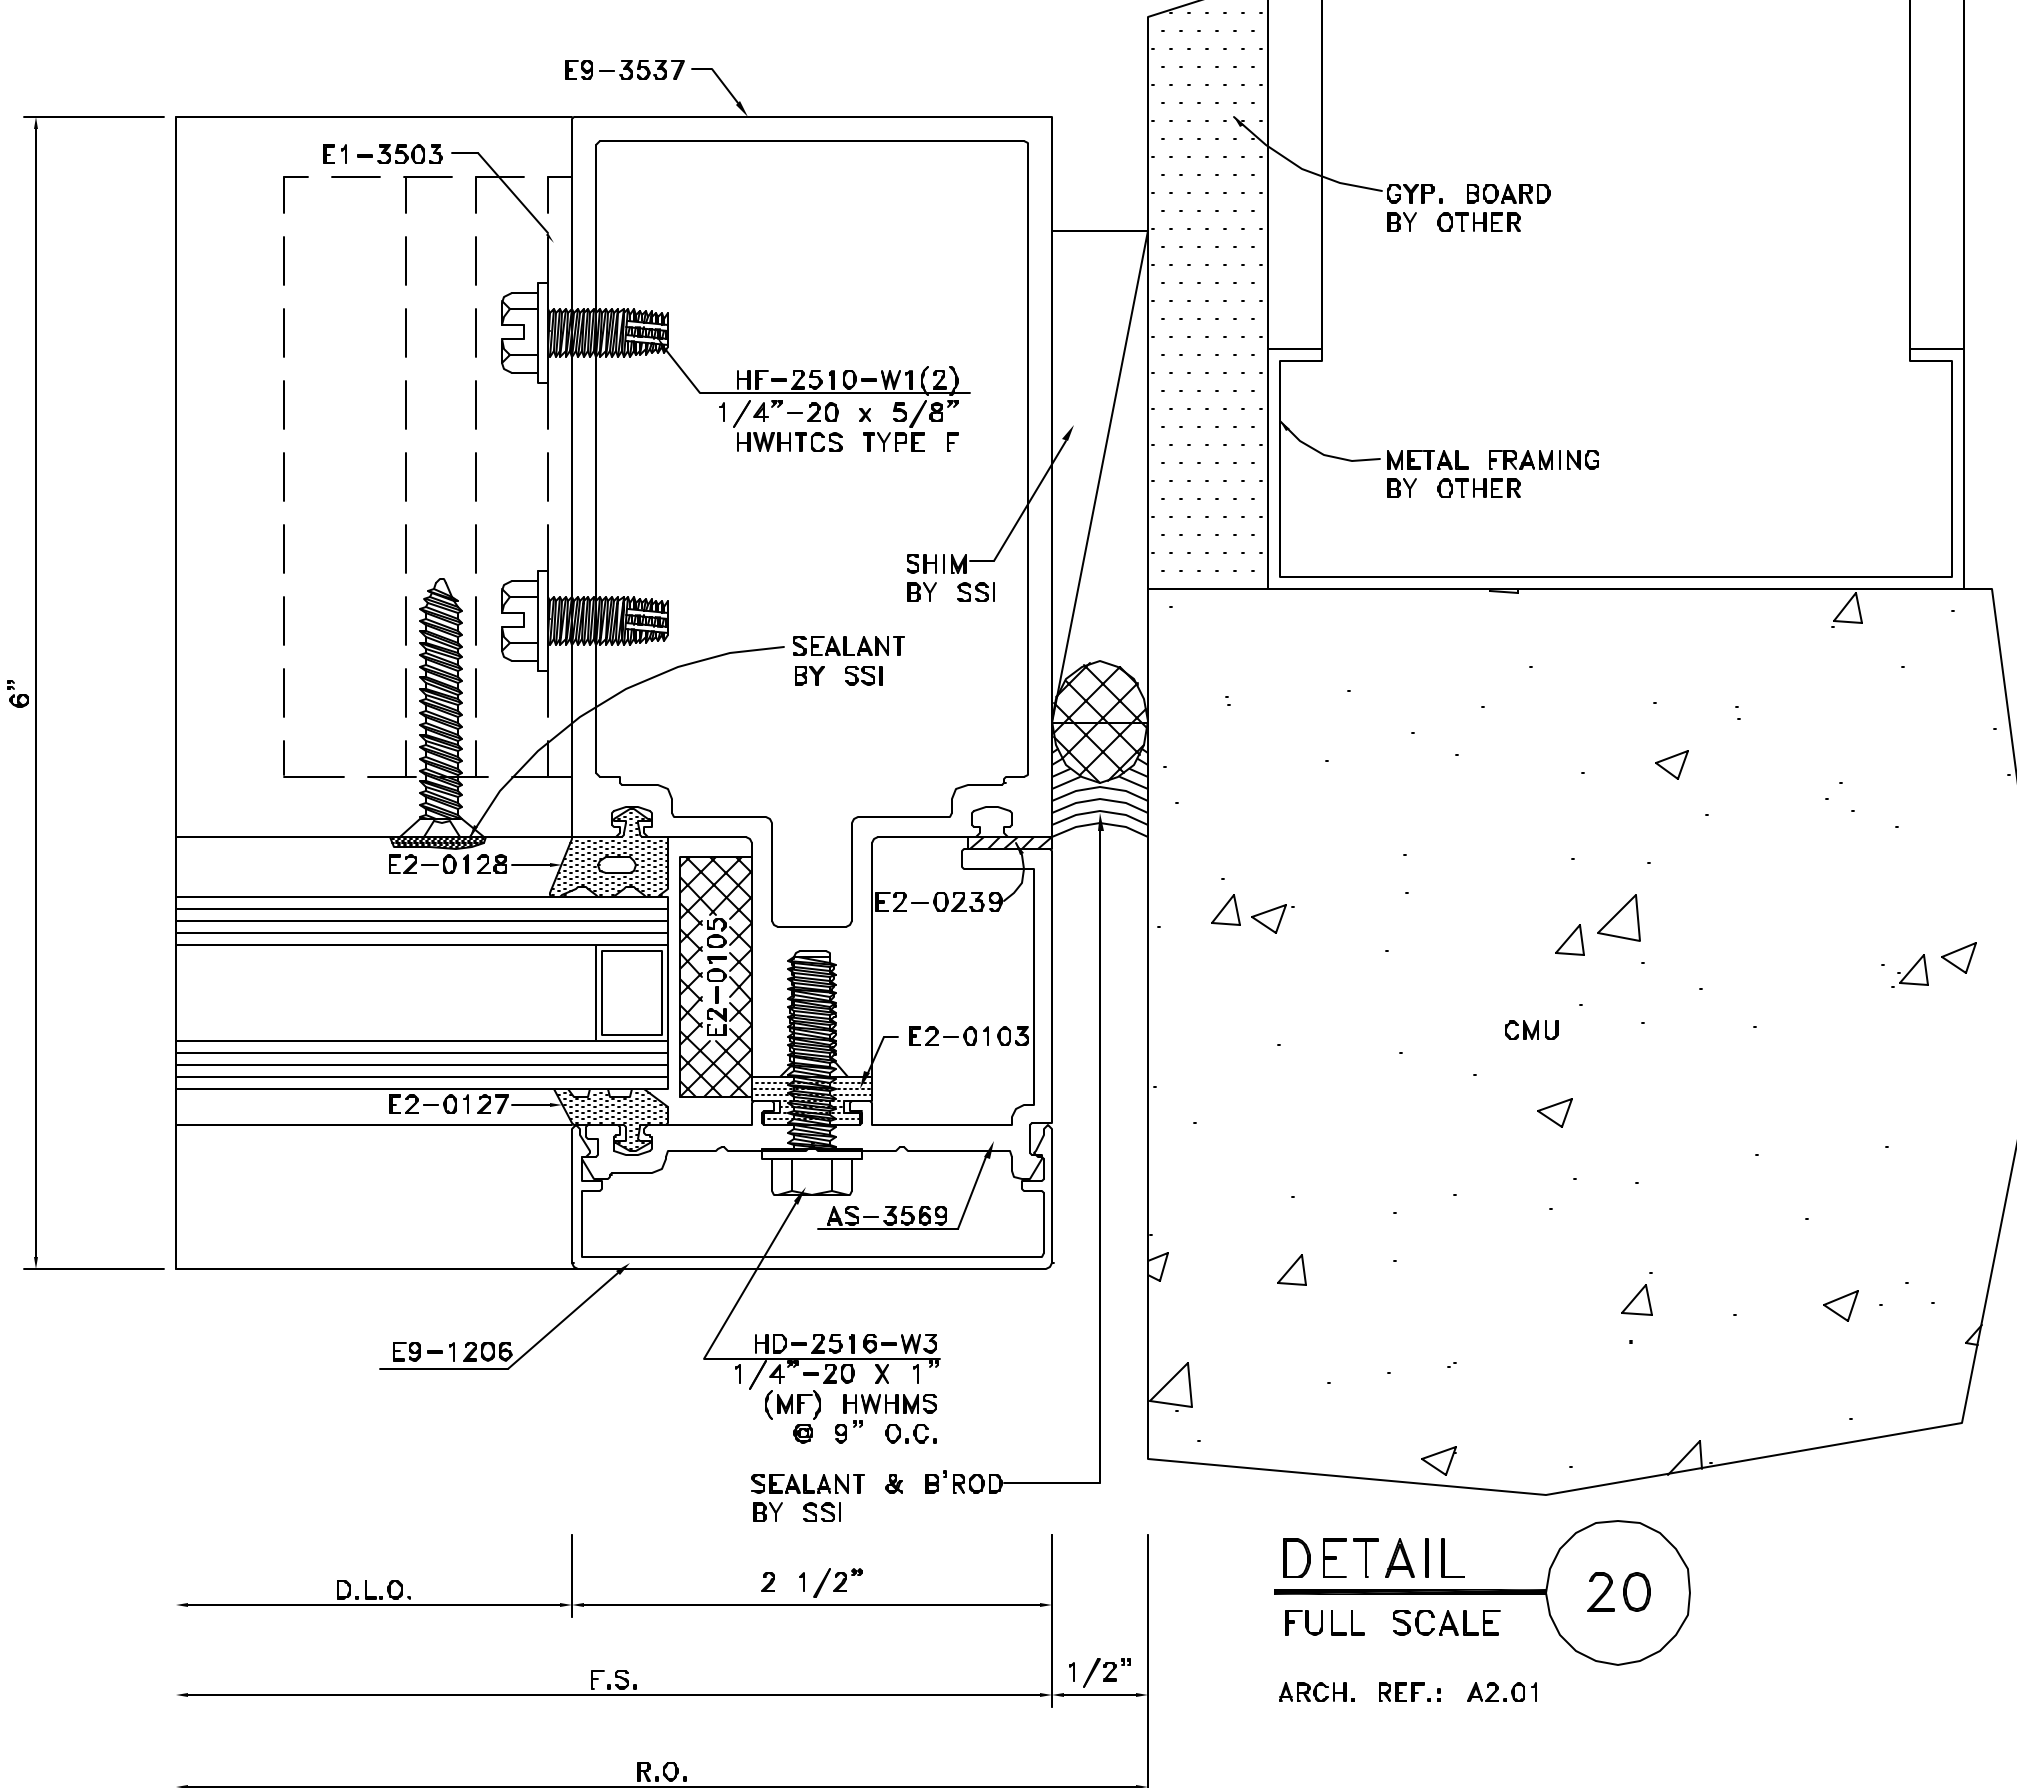

DETAIL 20
FULL SCALE
ARCH. REF.: A2.01

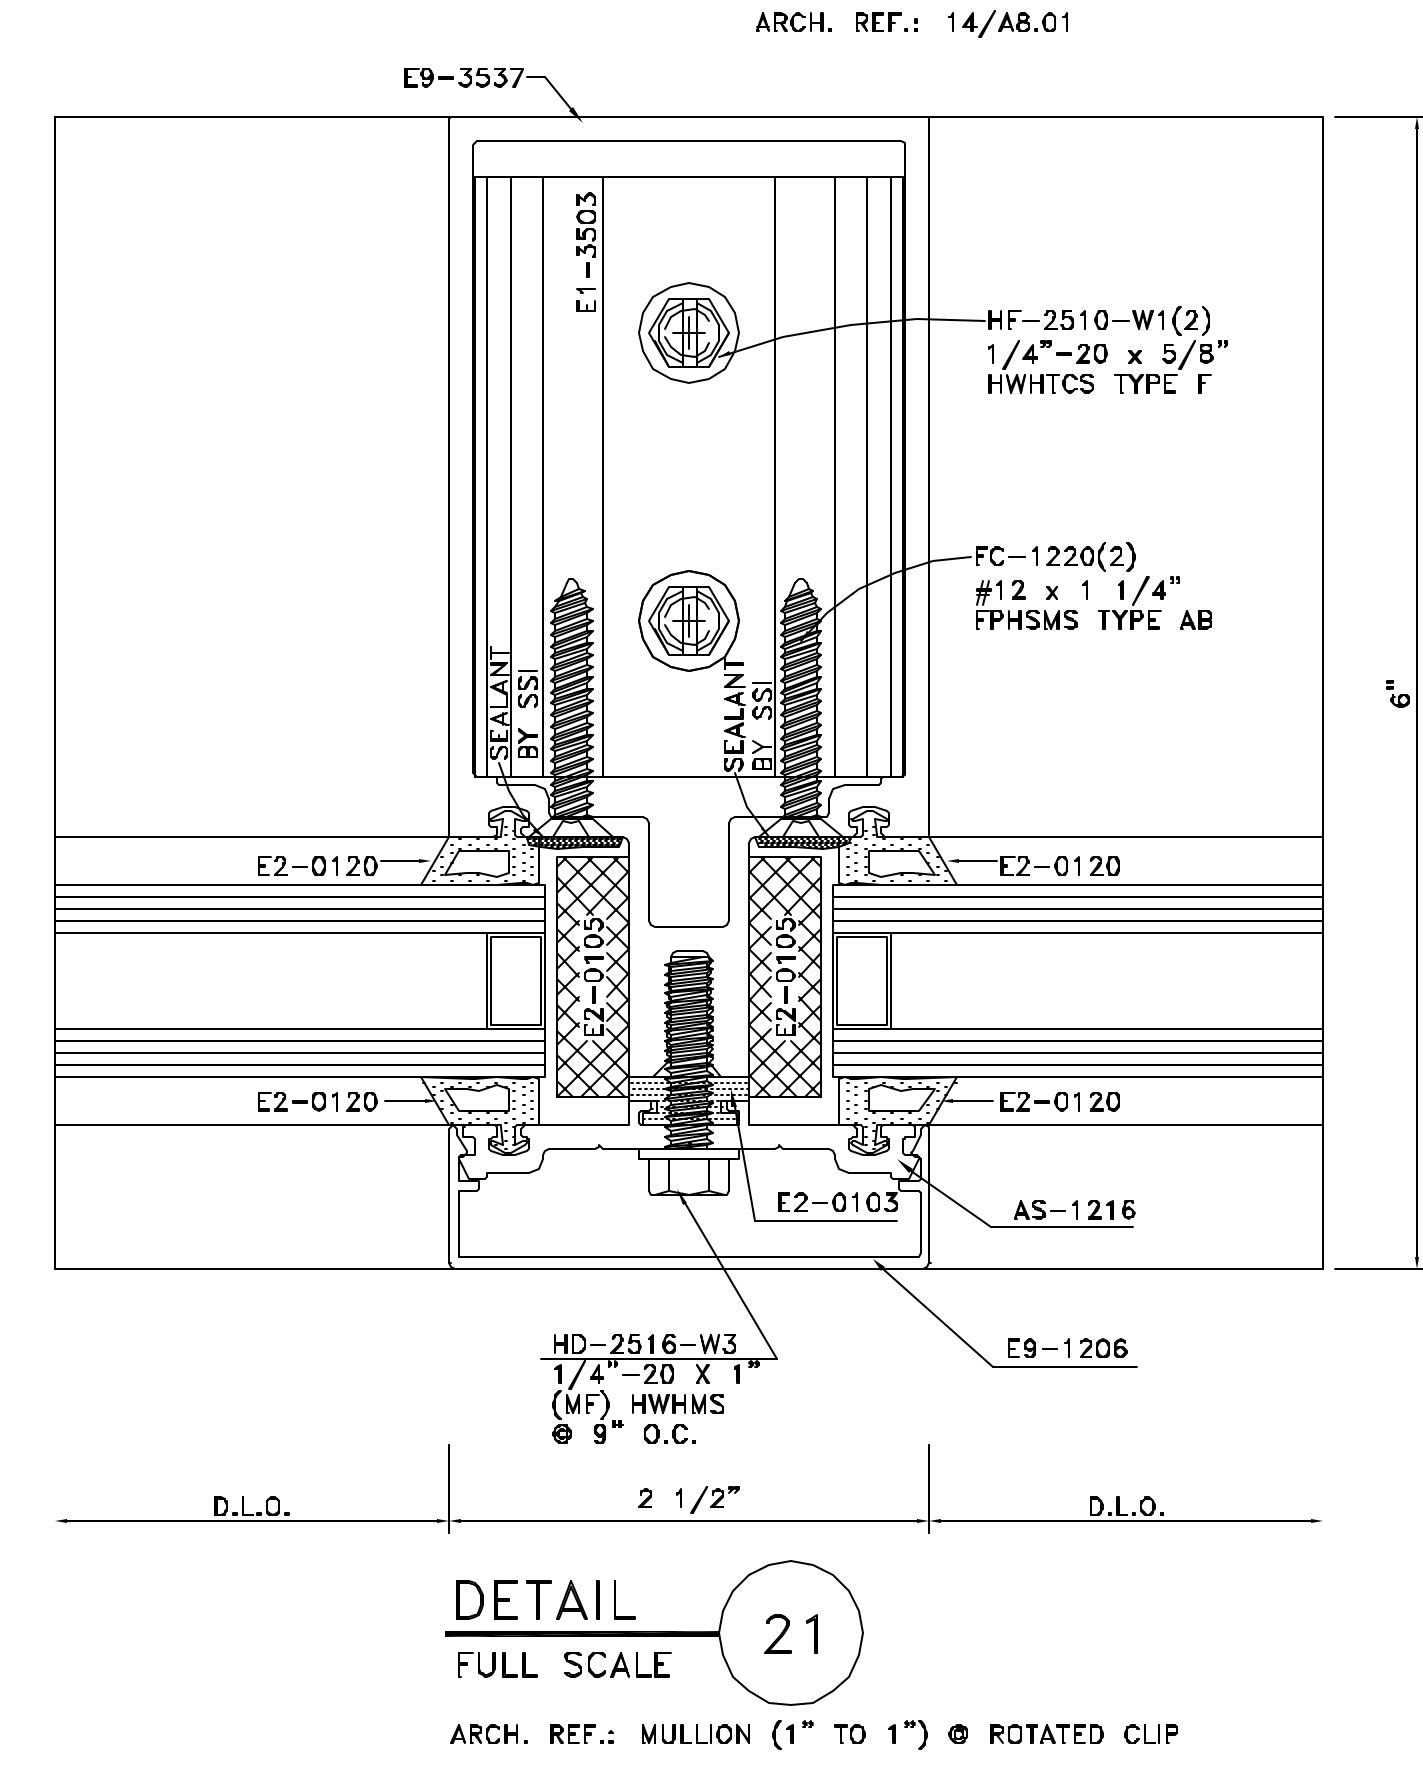

DETAIL 21
FULL SCALE
ARCH. REF.: MULLION (1" TO 1") @ ROTATED CLIP


NO.	REVISION	ISSUE DATE	BY	CRD BY

ARCHITECT NAME AND LOCATION:
WARNER SUMMERS DITZEL
 BENEFIELD WARD & ASSOCIATES
 67 PEACHTREE PARK DRIVE
 ATLANTA, GEORGIA 30309


CUSTOMER NAME AND LOCATION:
FREESE CONSTRUCTION
 1355 TERRELL MILL RD. STE. 1470-100
 MARIETTA, GEORGIA 30067

PROJECT NAME AND LOCATION:
5009 ROSWELL ROAD
 SANDY SPRINGS, GEORGIA

DESCRIPTION: DETAILS	
SCALE: FULL	ISSUE DATE: 01/24/07
DRAWN BY: BKB	SHEET NO.:
CHECKED BY: BKB	D6

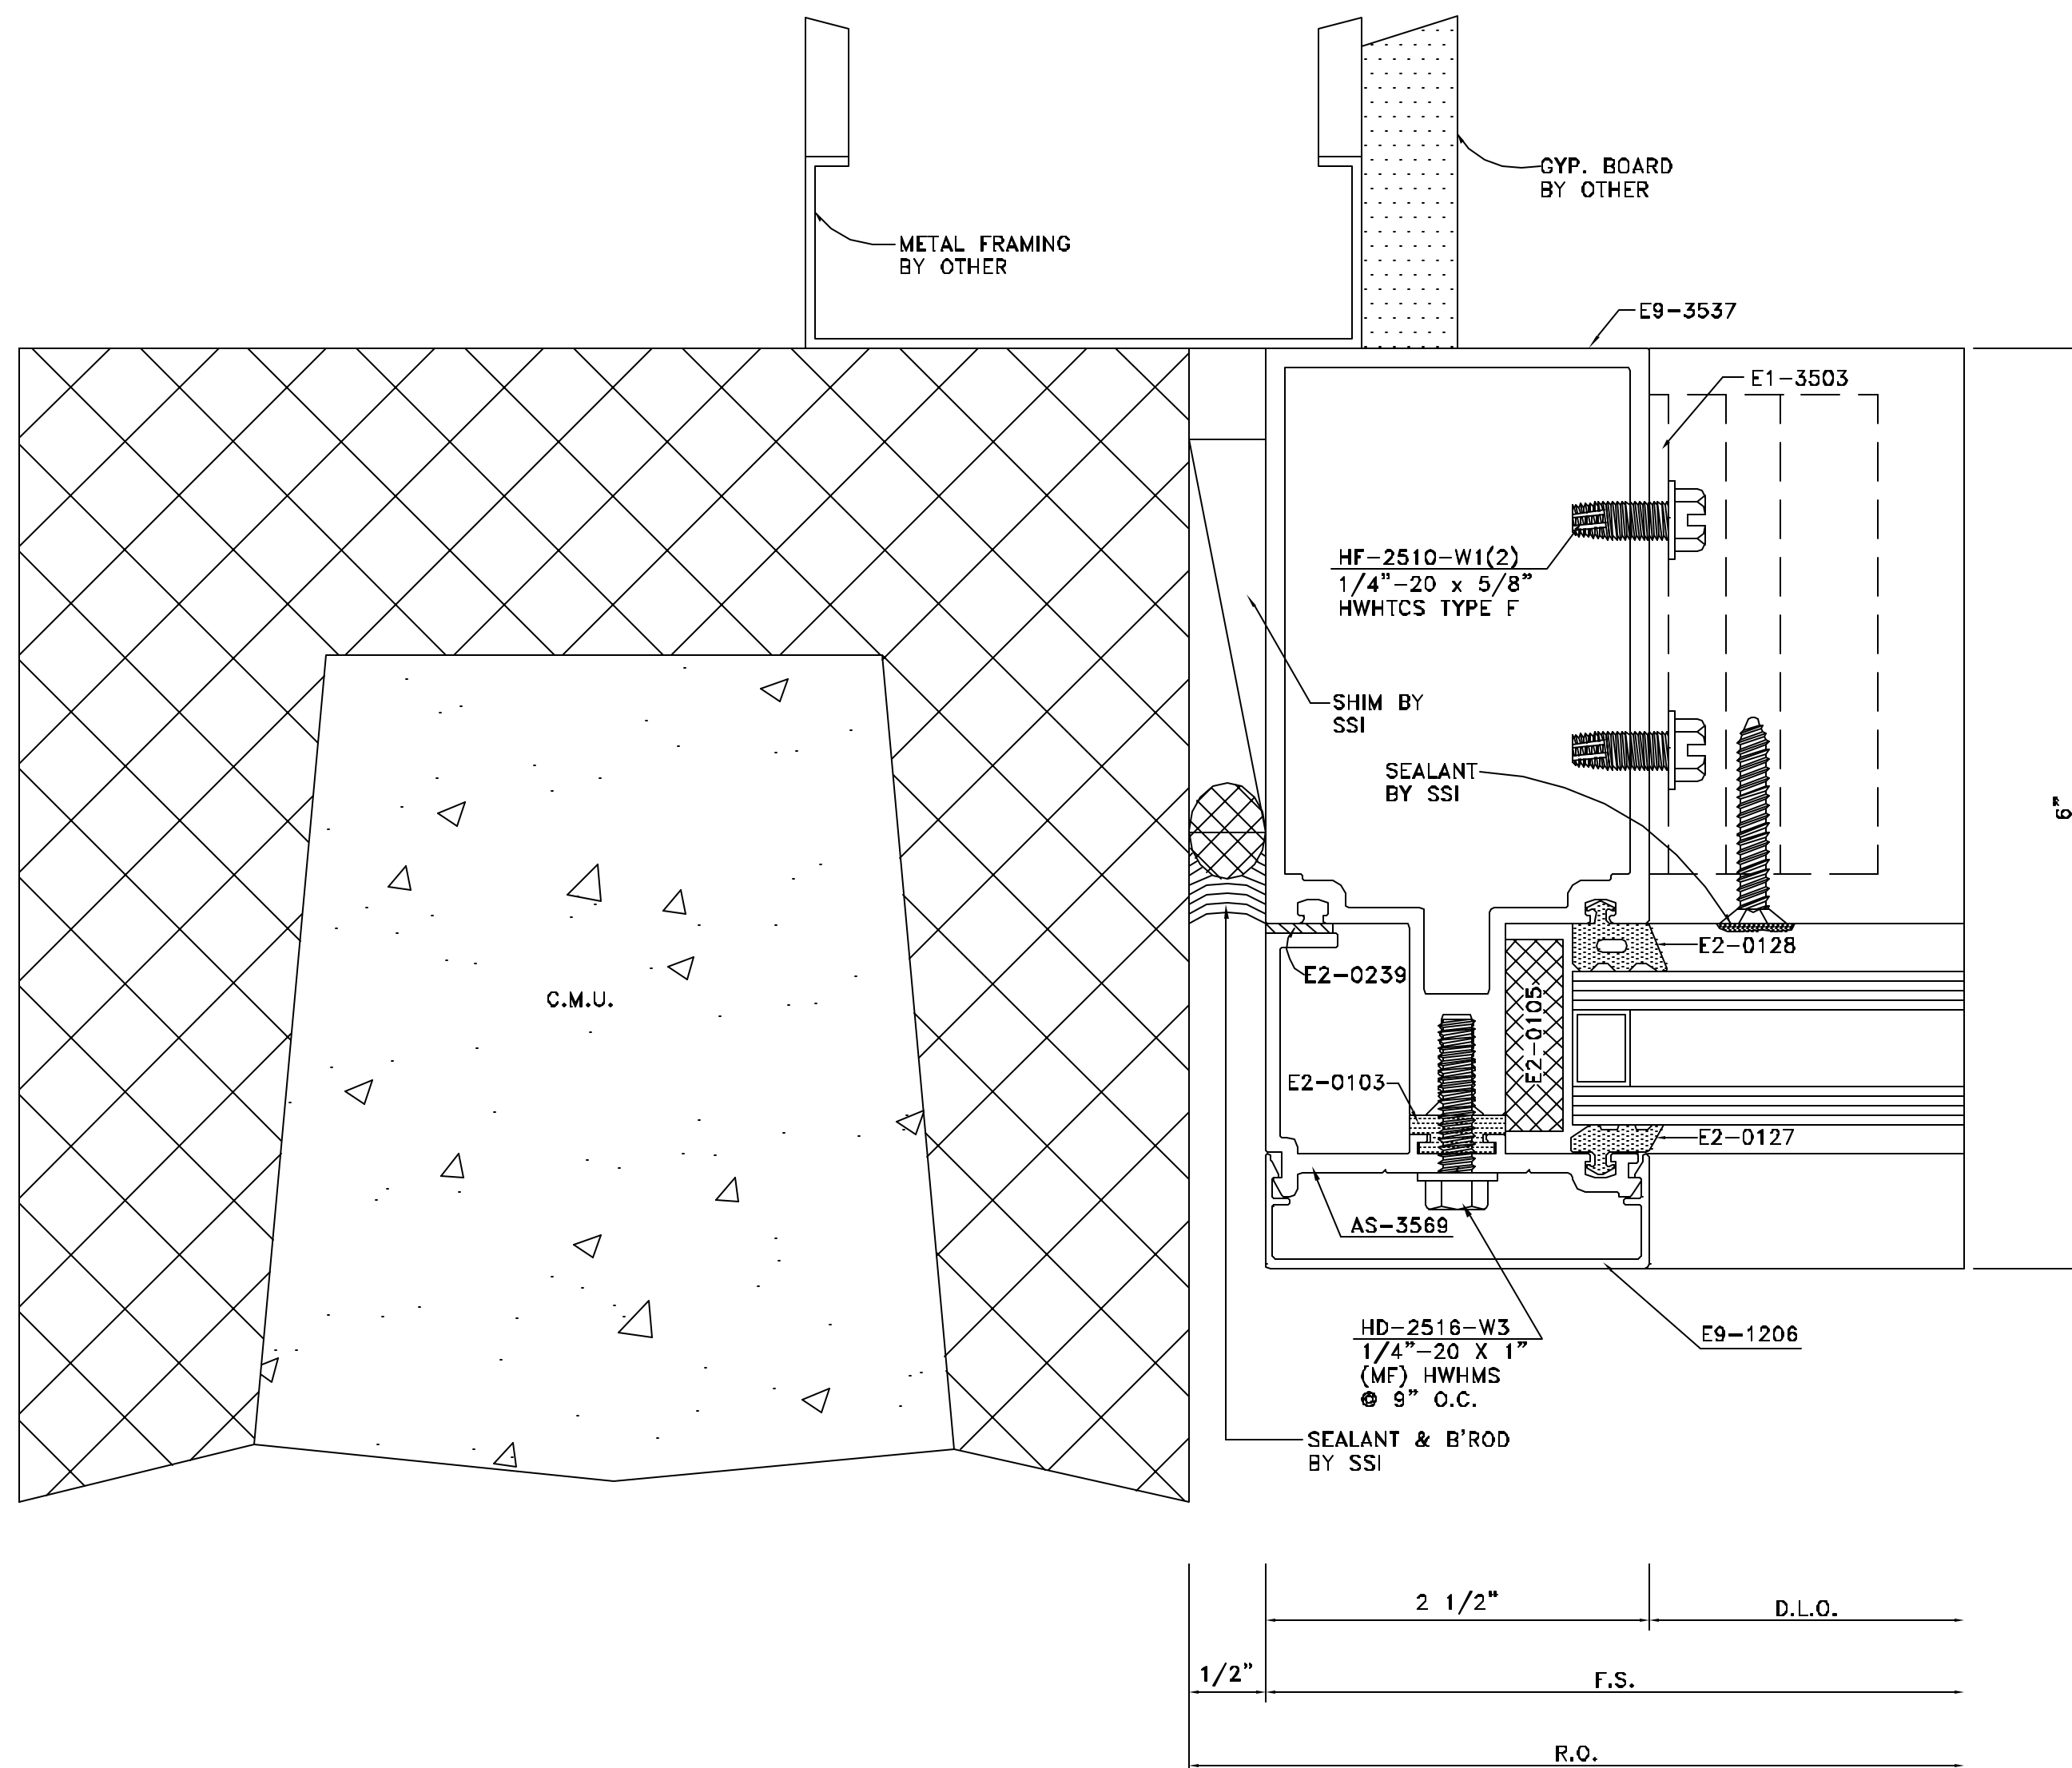

DETAIL 22
 FULL SCALE
 ARCH. REF.: 12/A8.01

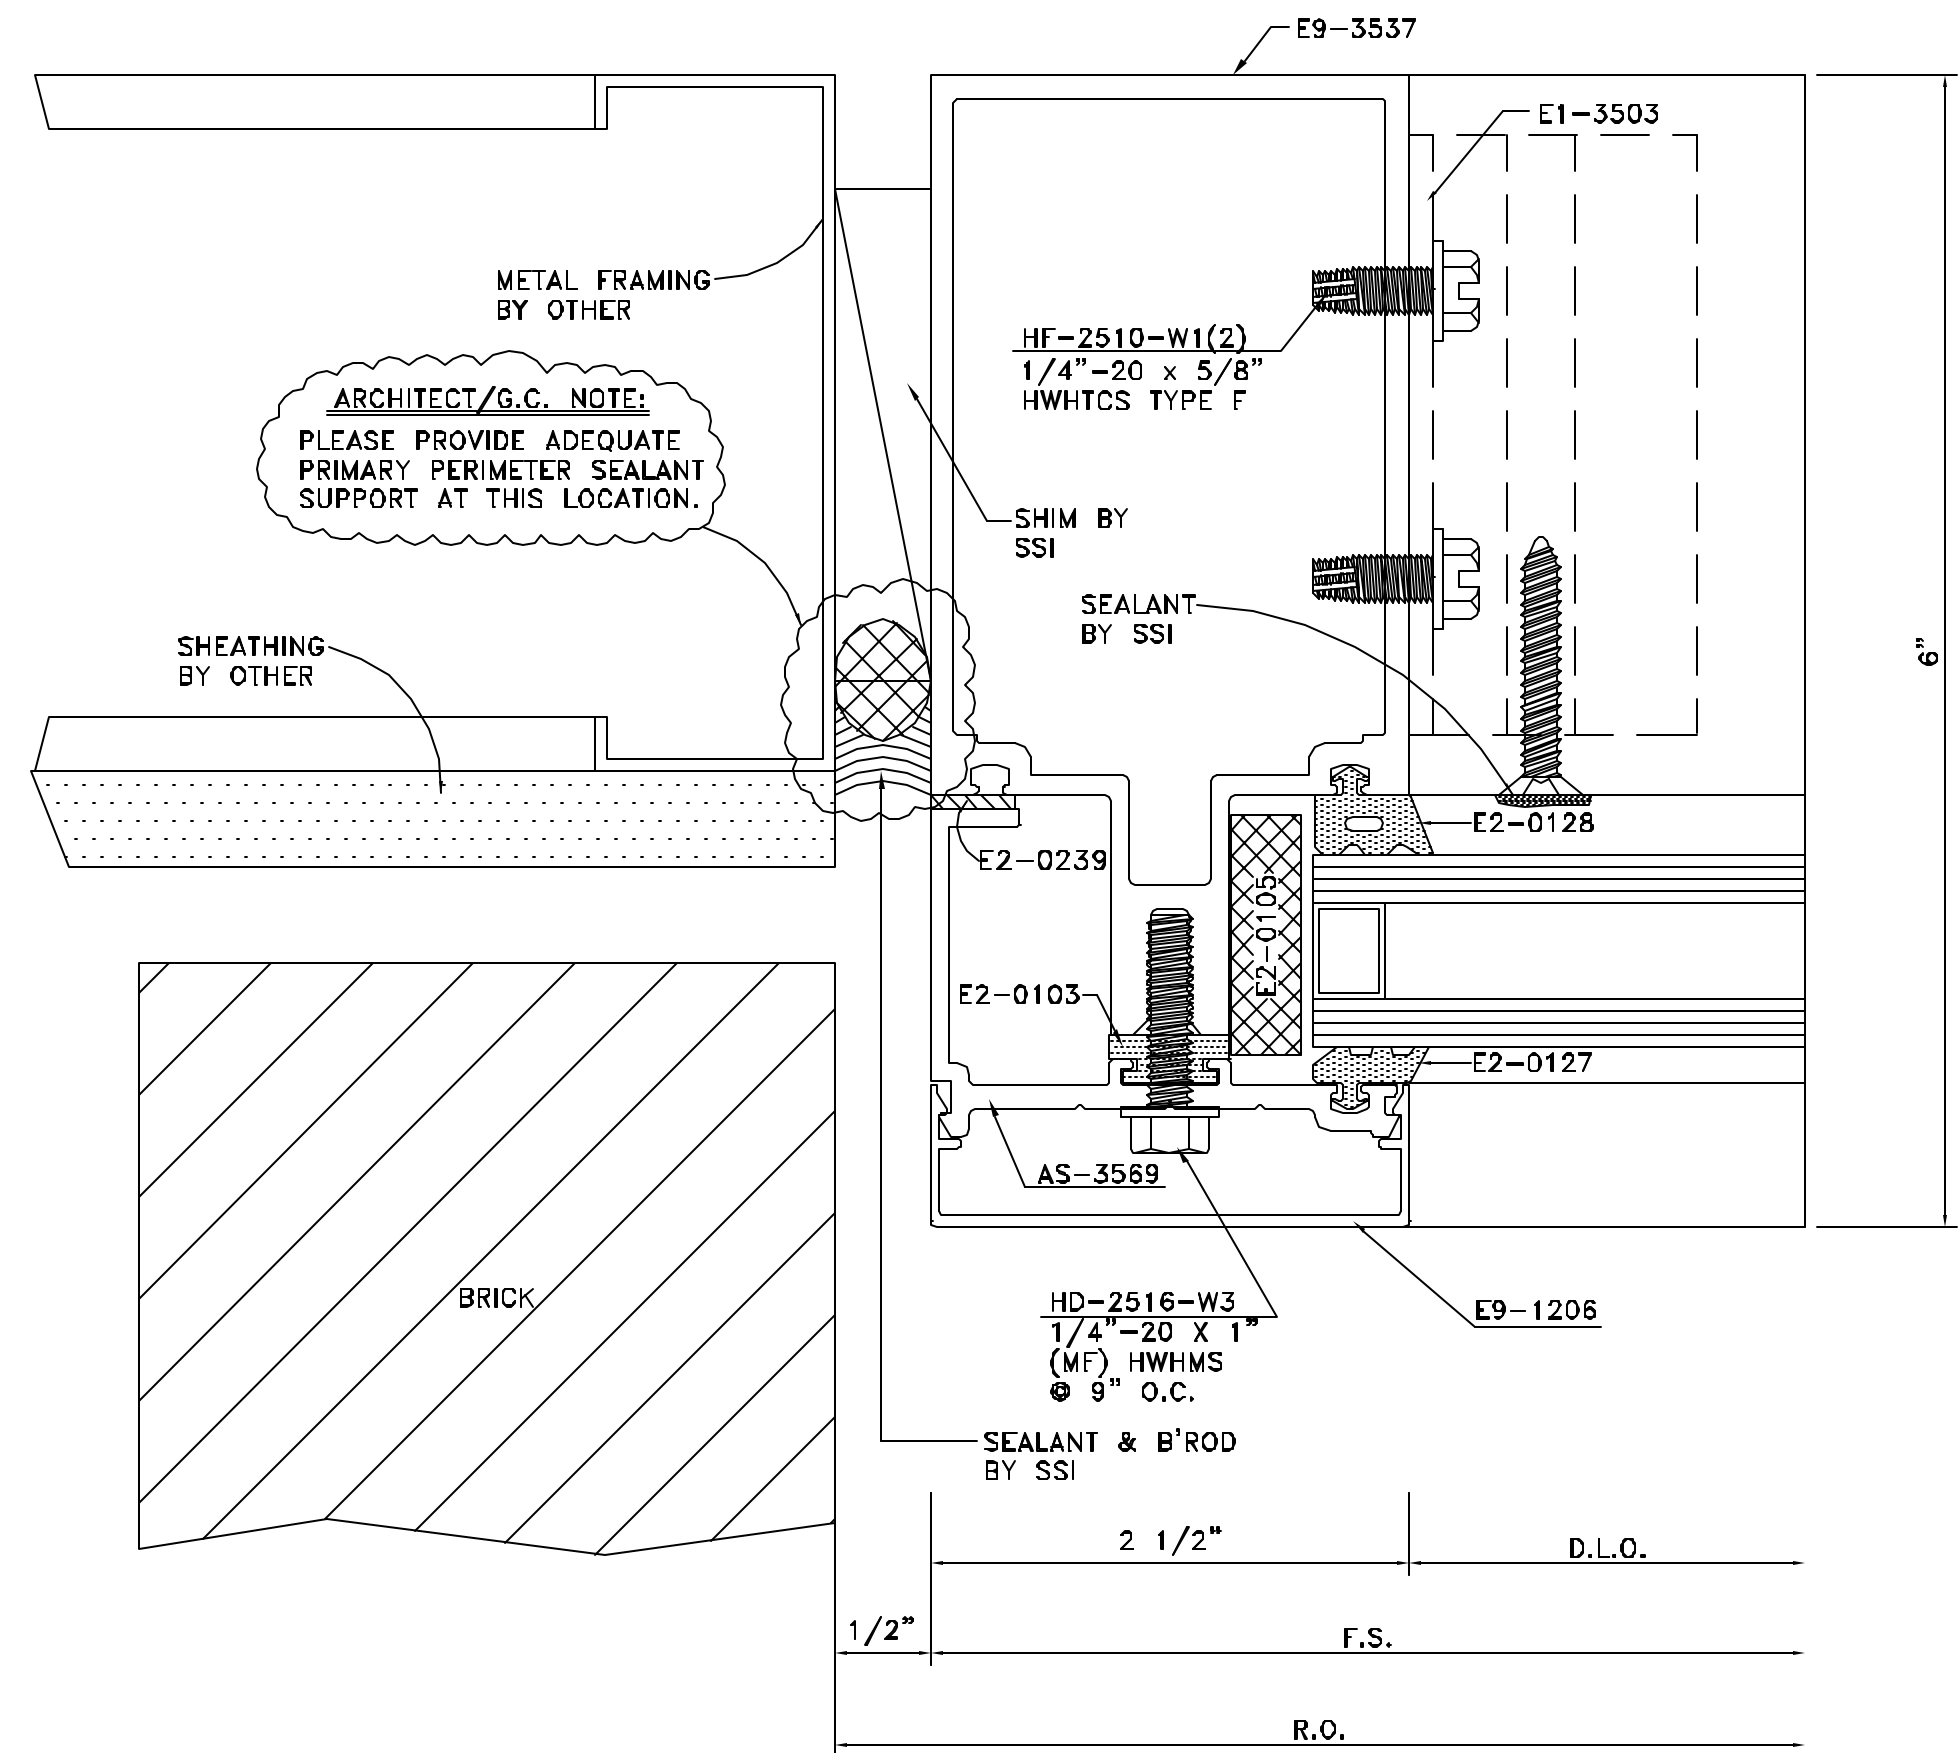

DETAIL 23
 FULL SCALE
 ARCH. REF.: 10/A8.01


C/D	BY	
ISSUE	DATE	
REVISION		
NO.		

ARCHITECT NAME AND LOCATION:
WARNER SUMMERS DITZEL
BENEFIELD WARD & ASSOCIATES
67 PEACHTREE PARK DRIVE
ATLANTA, GEORGIA 30309

CUSTOMER NAME AND LOCATION:
FREESE CONSTRUCTION
1355 TERRELL MILL RD. STE. 1470-100
MARIETTA, GEORGIA 30067



PROJECT NAME AND LOCATION:
5009 ROSWELL ROAD
SANDY SPRINGS, GEORGIA

DESCRIPTION:	DETAILS
SCALE:	ISSUE DATE:
FULL	01/24/07
DRAWN BY:	SHEET NO.:
BKB	
CHECKED BY:	
BKB	D7

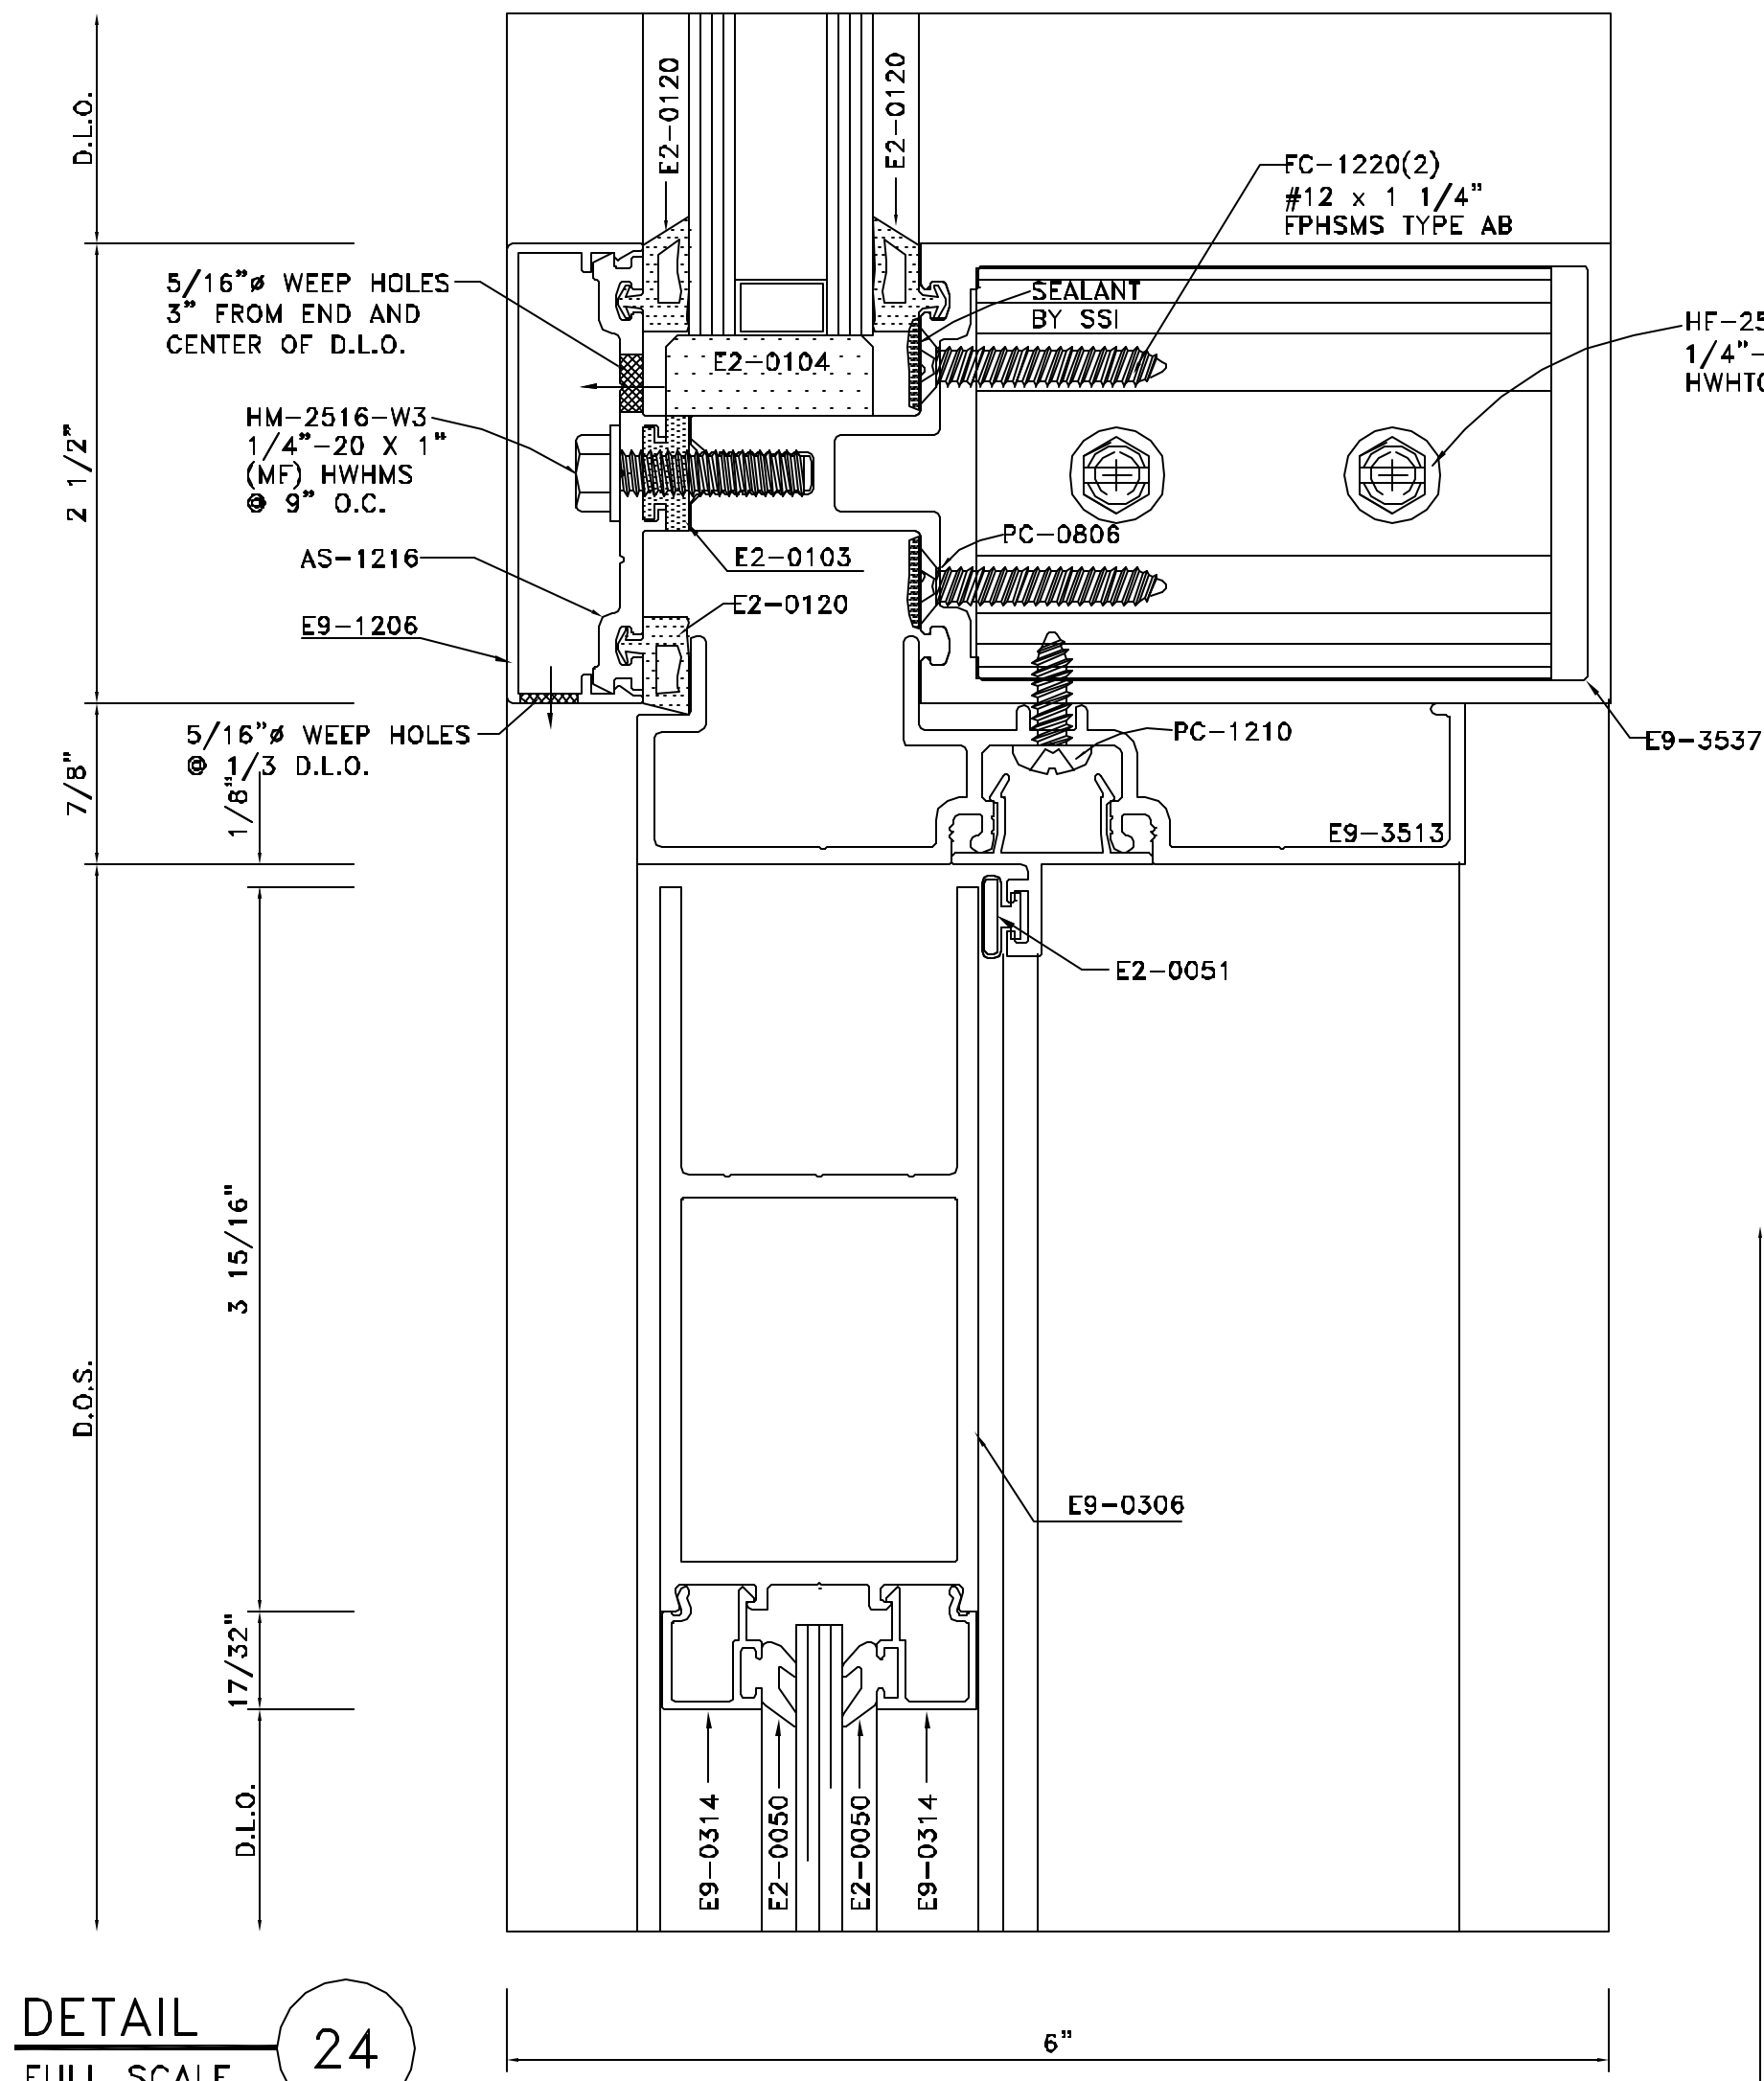


DETAIL 24
FULL SCALE
ARCH. REF.: DOORTOP RAIL


DETAIL 25
FULL SCALE
ARCH. REF.: BOTTOM RAIL

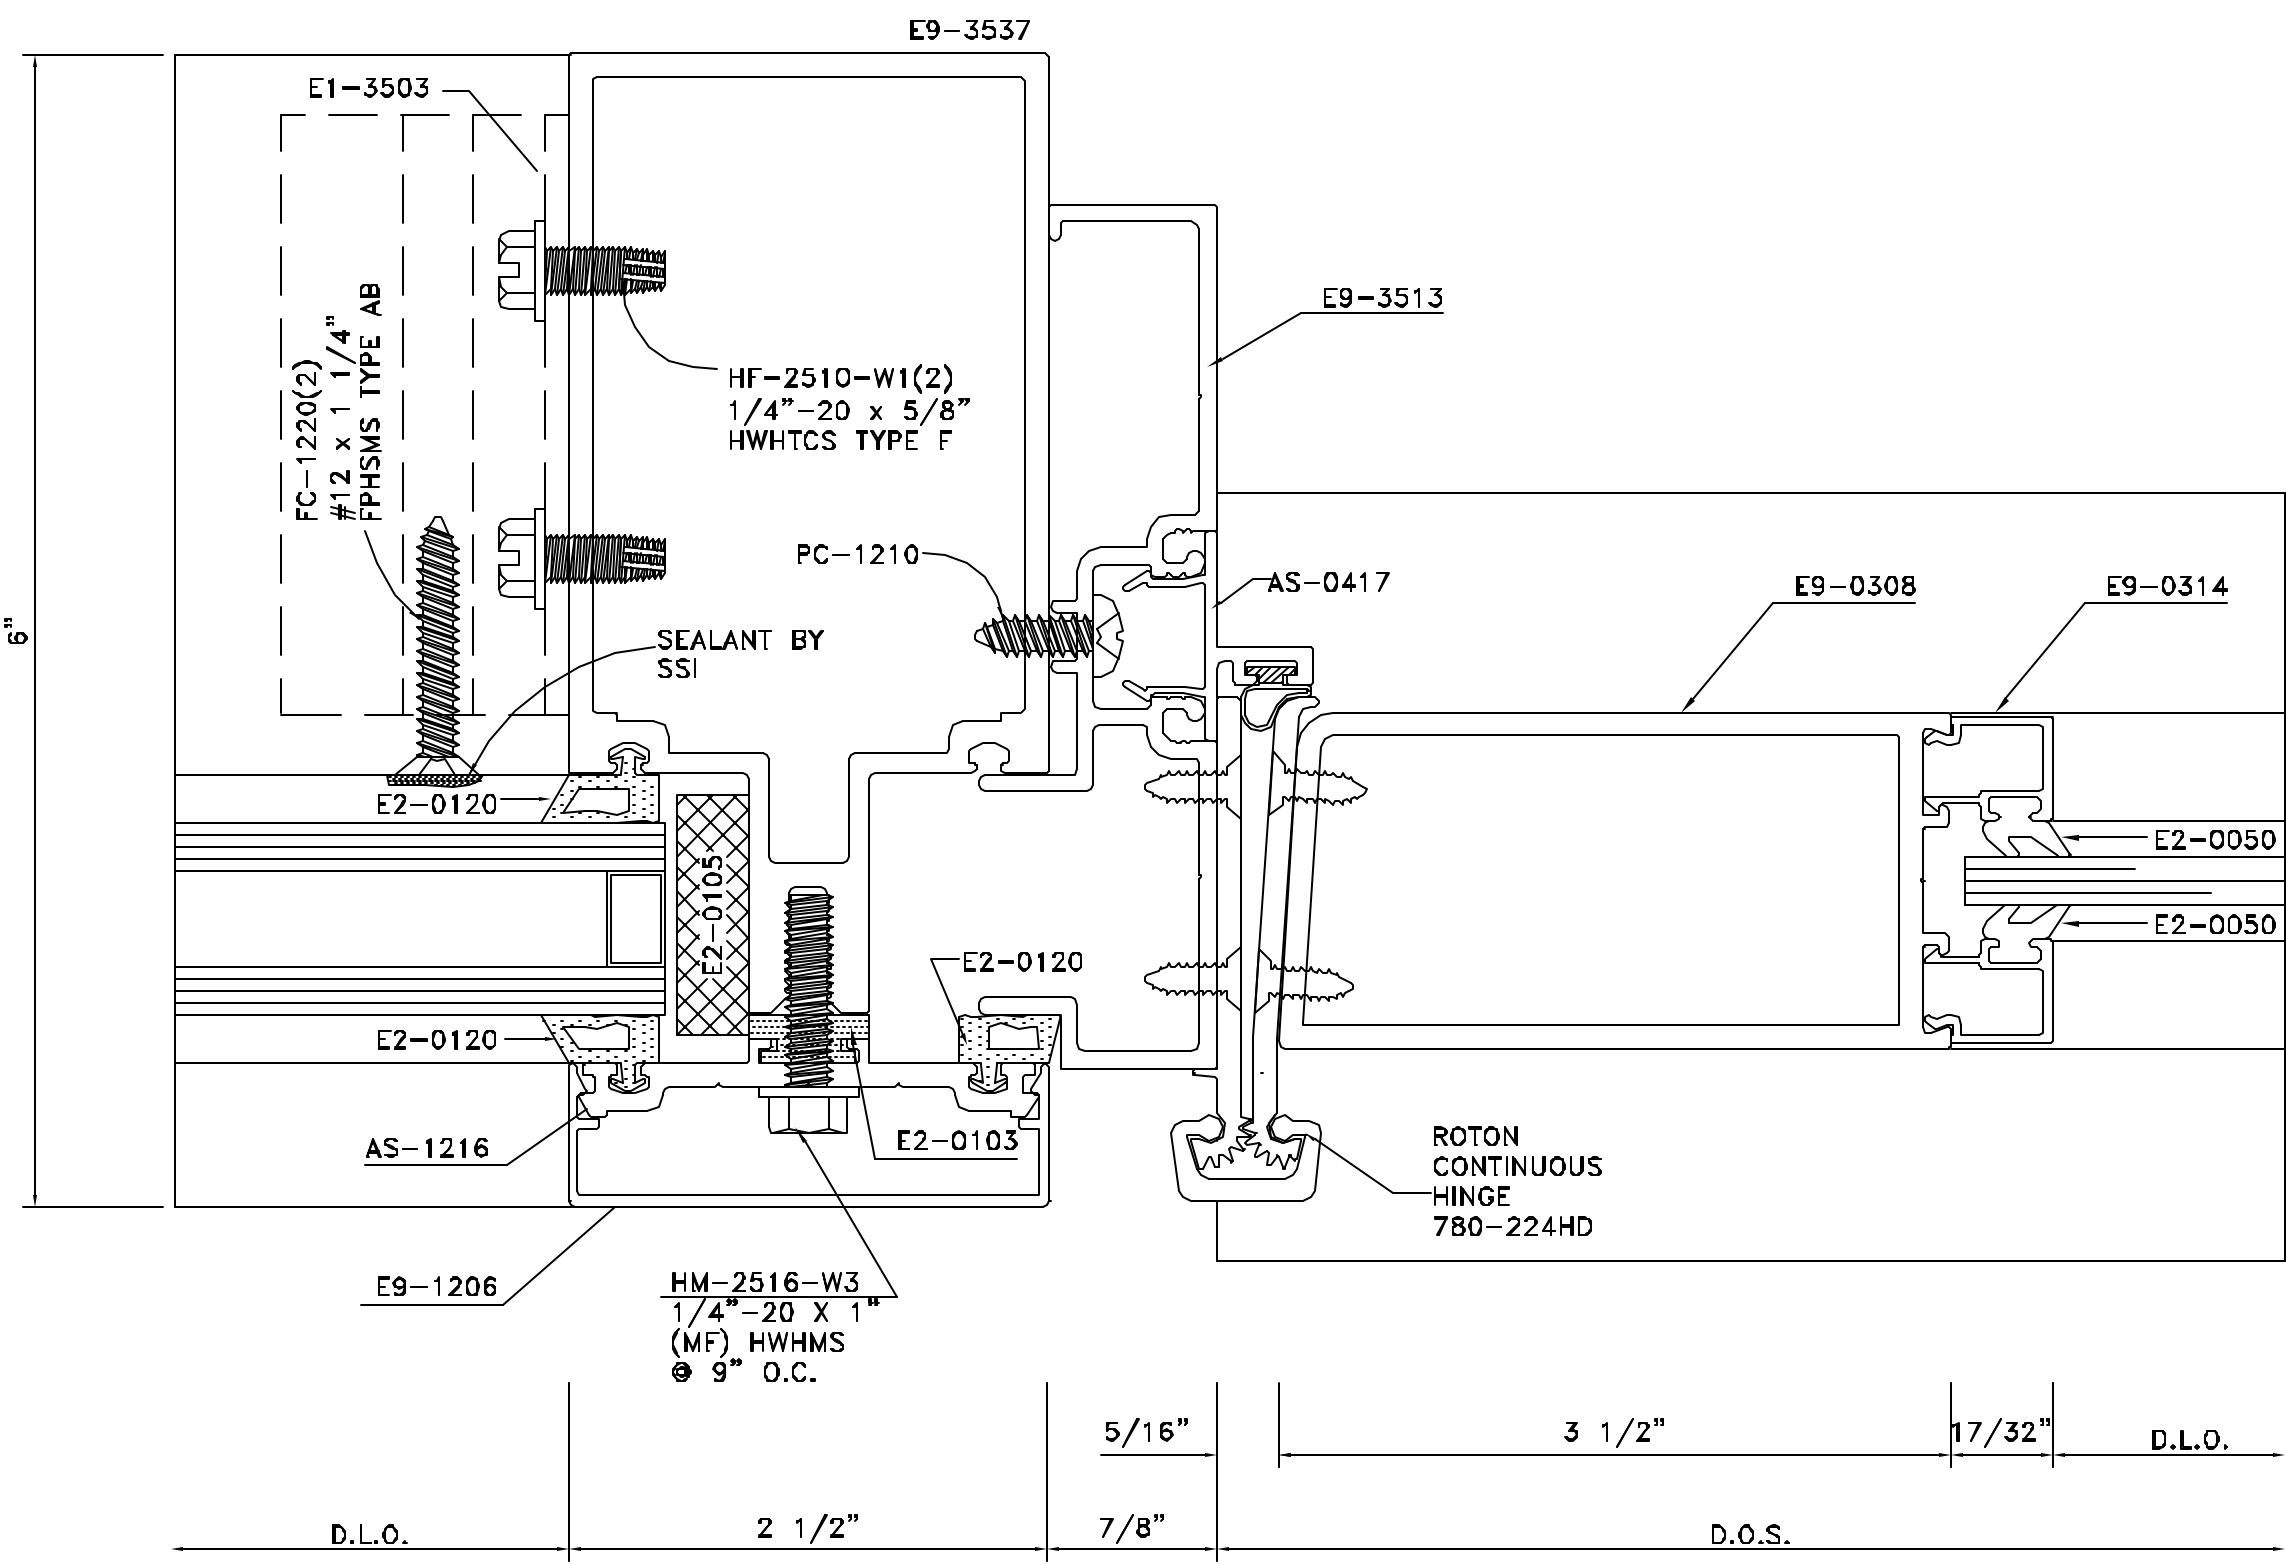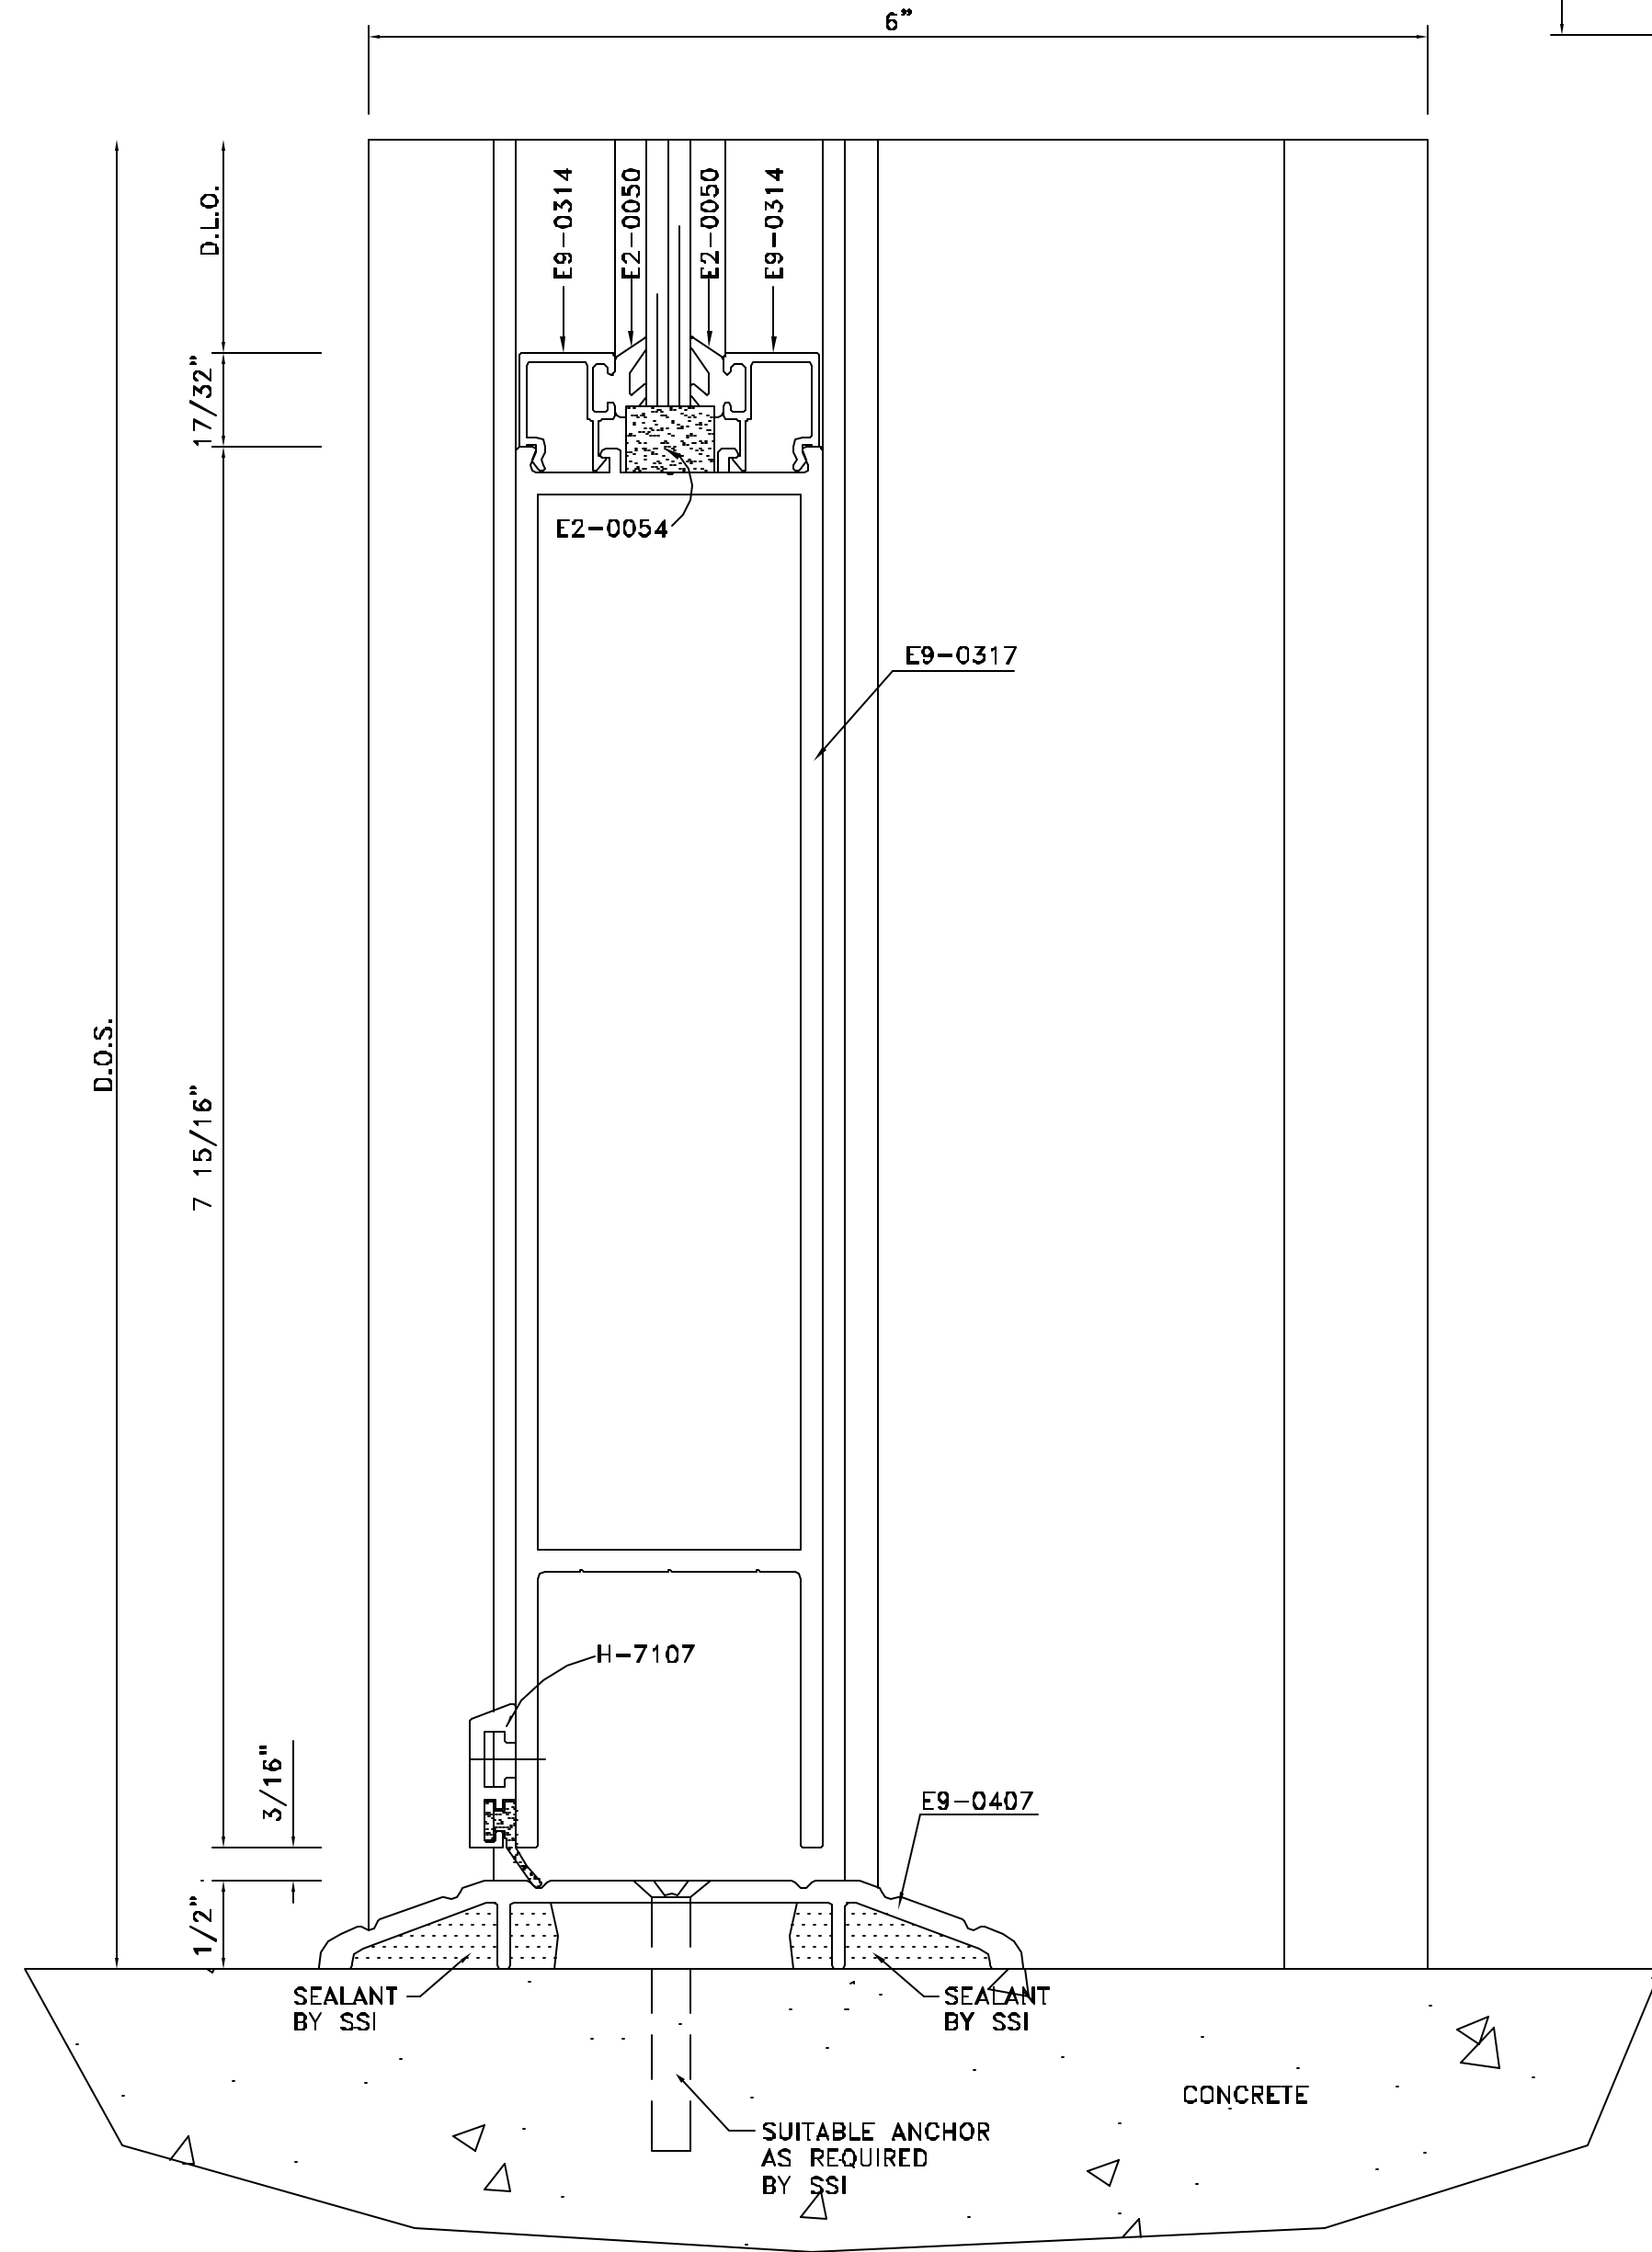

DETAIL 26
FULL SCALE
ARCH. REF.: DOOR JAMB @ 1\"/>

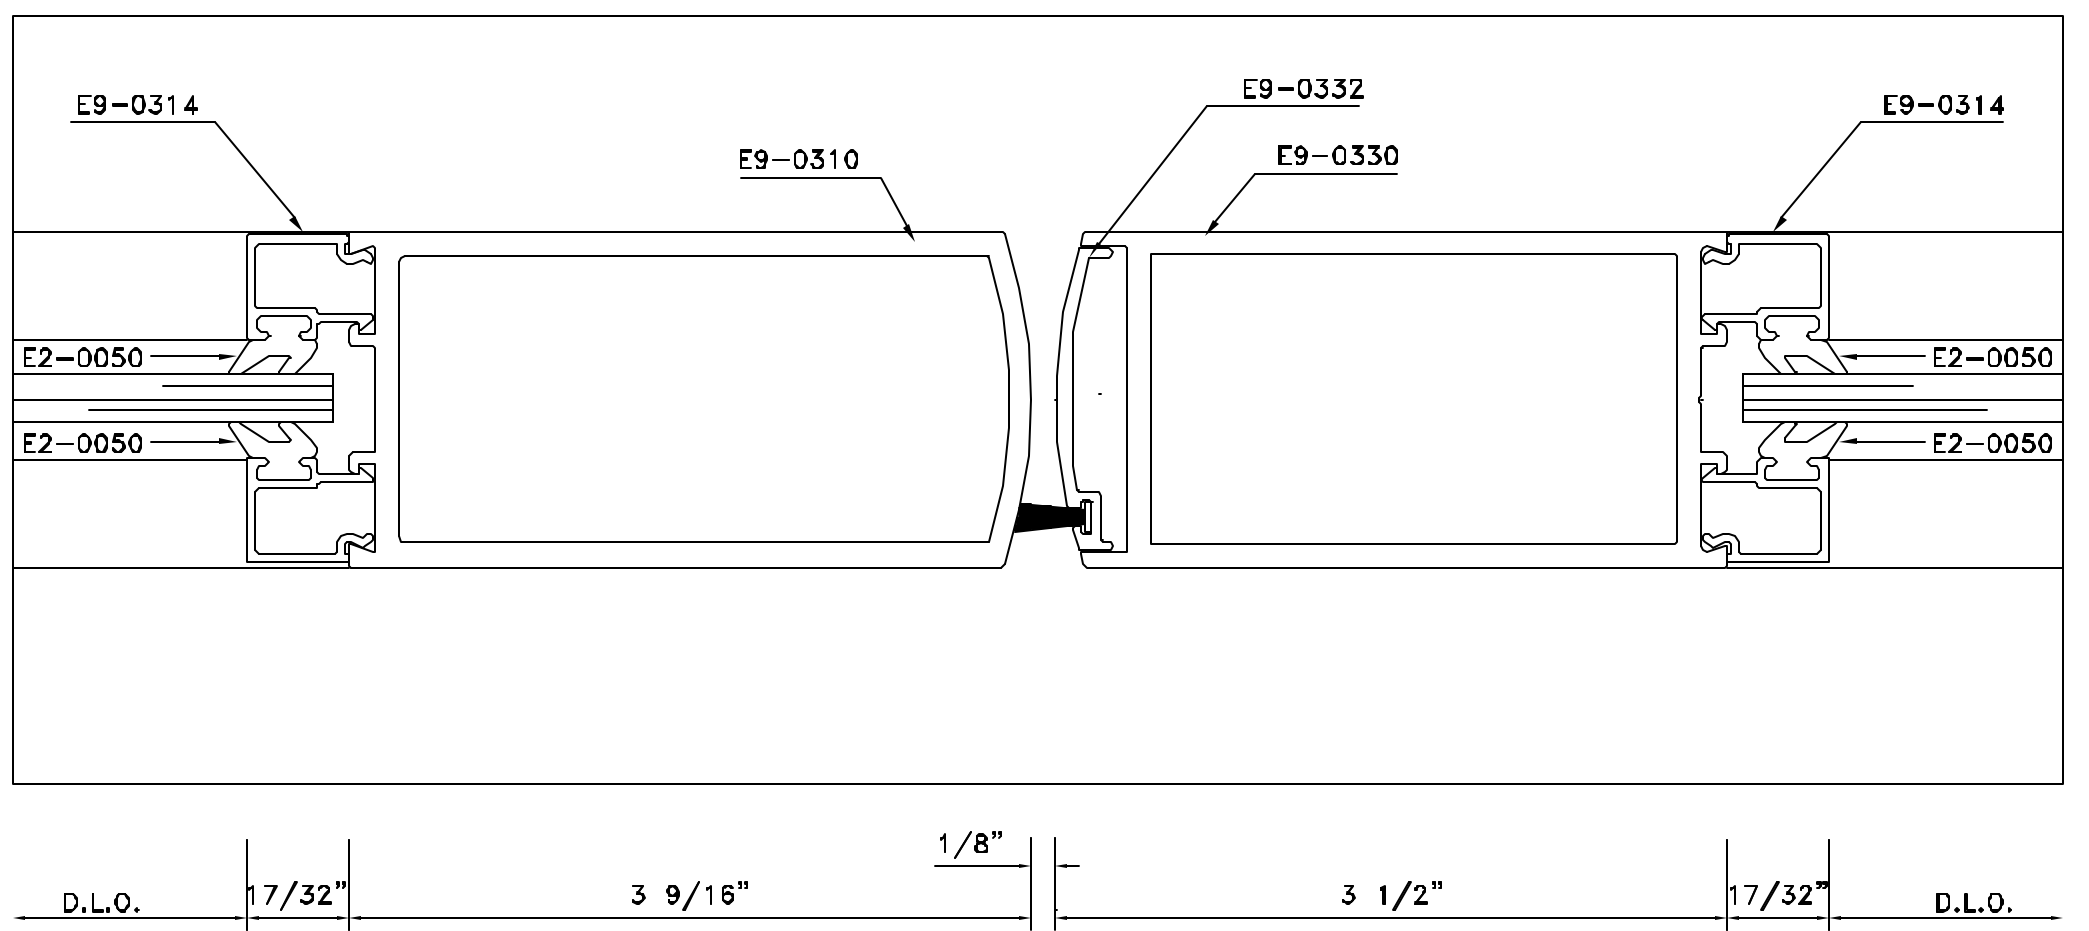


DETAIL 27
FULL SCALE
ARCH. REF.: MEETING STILE

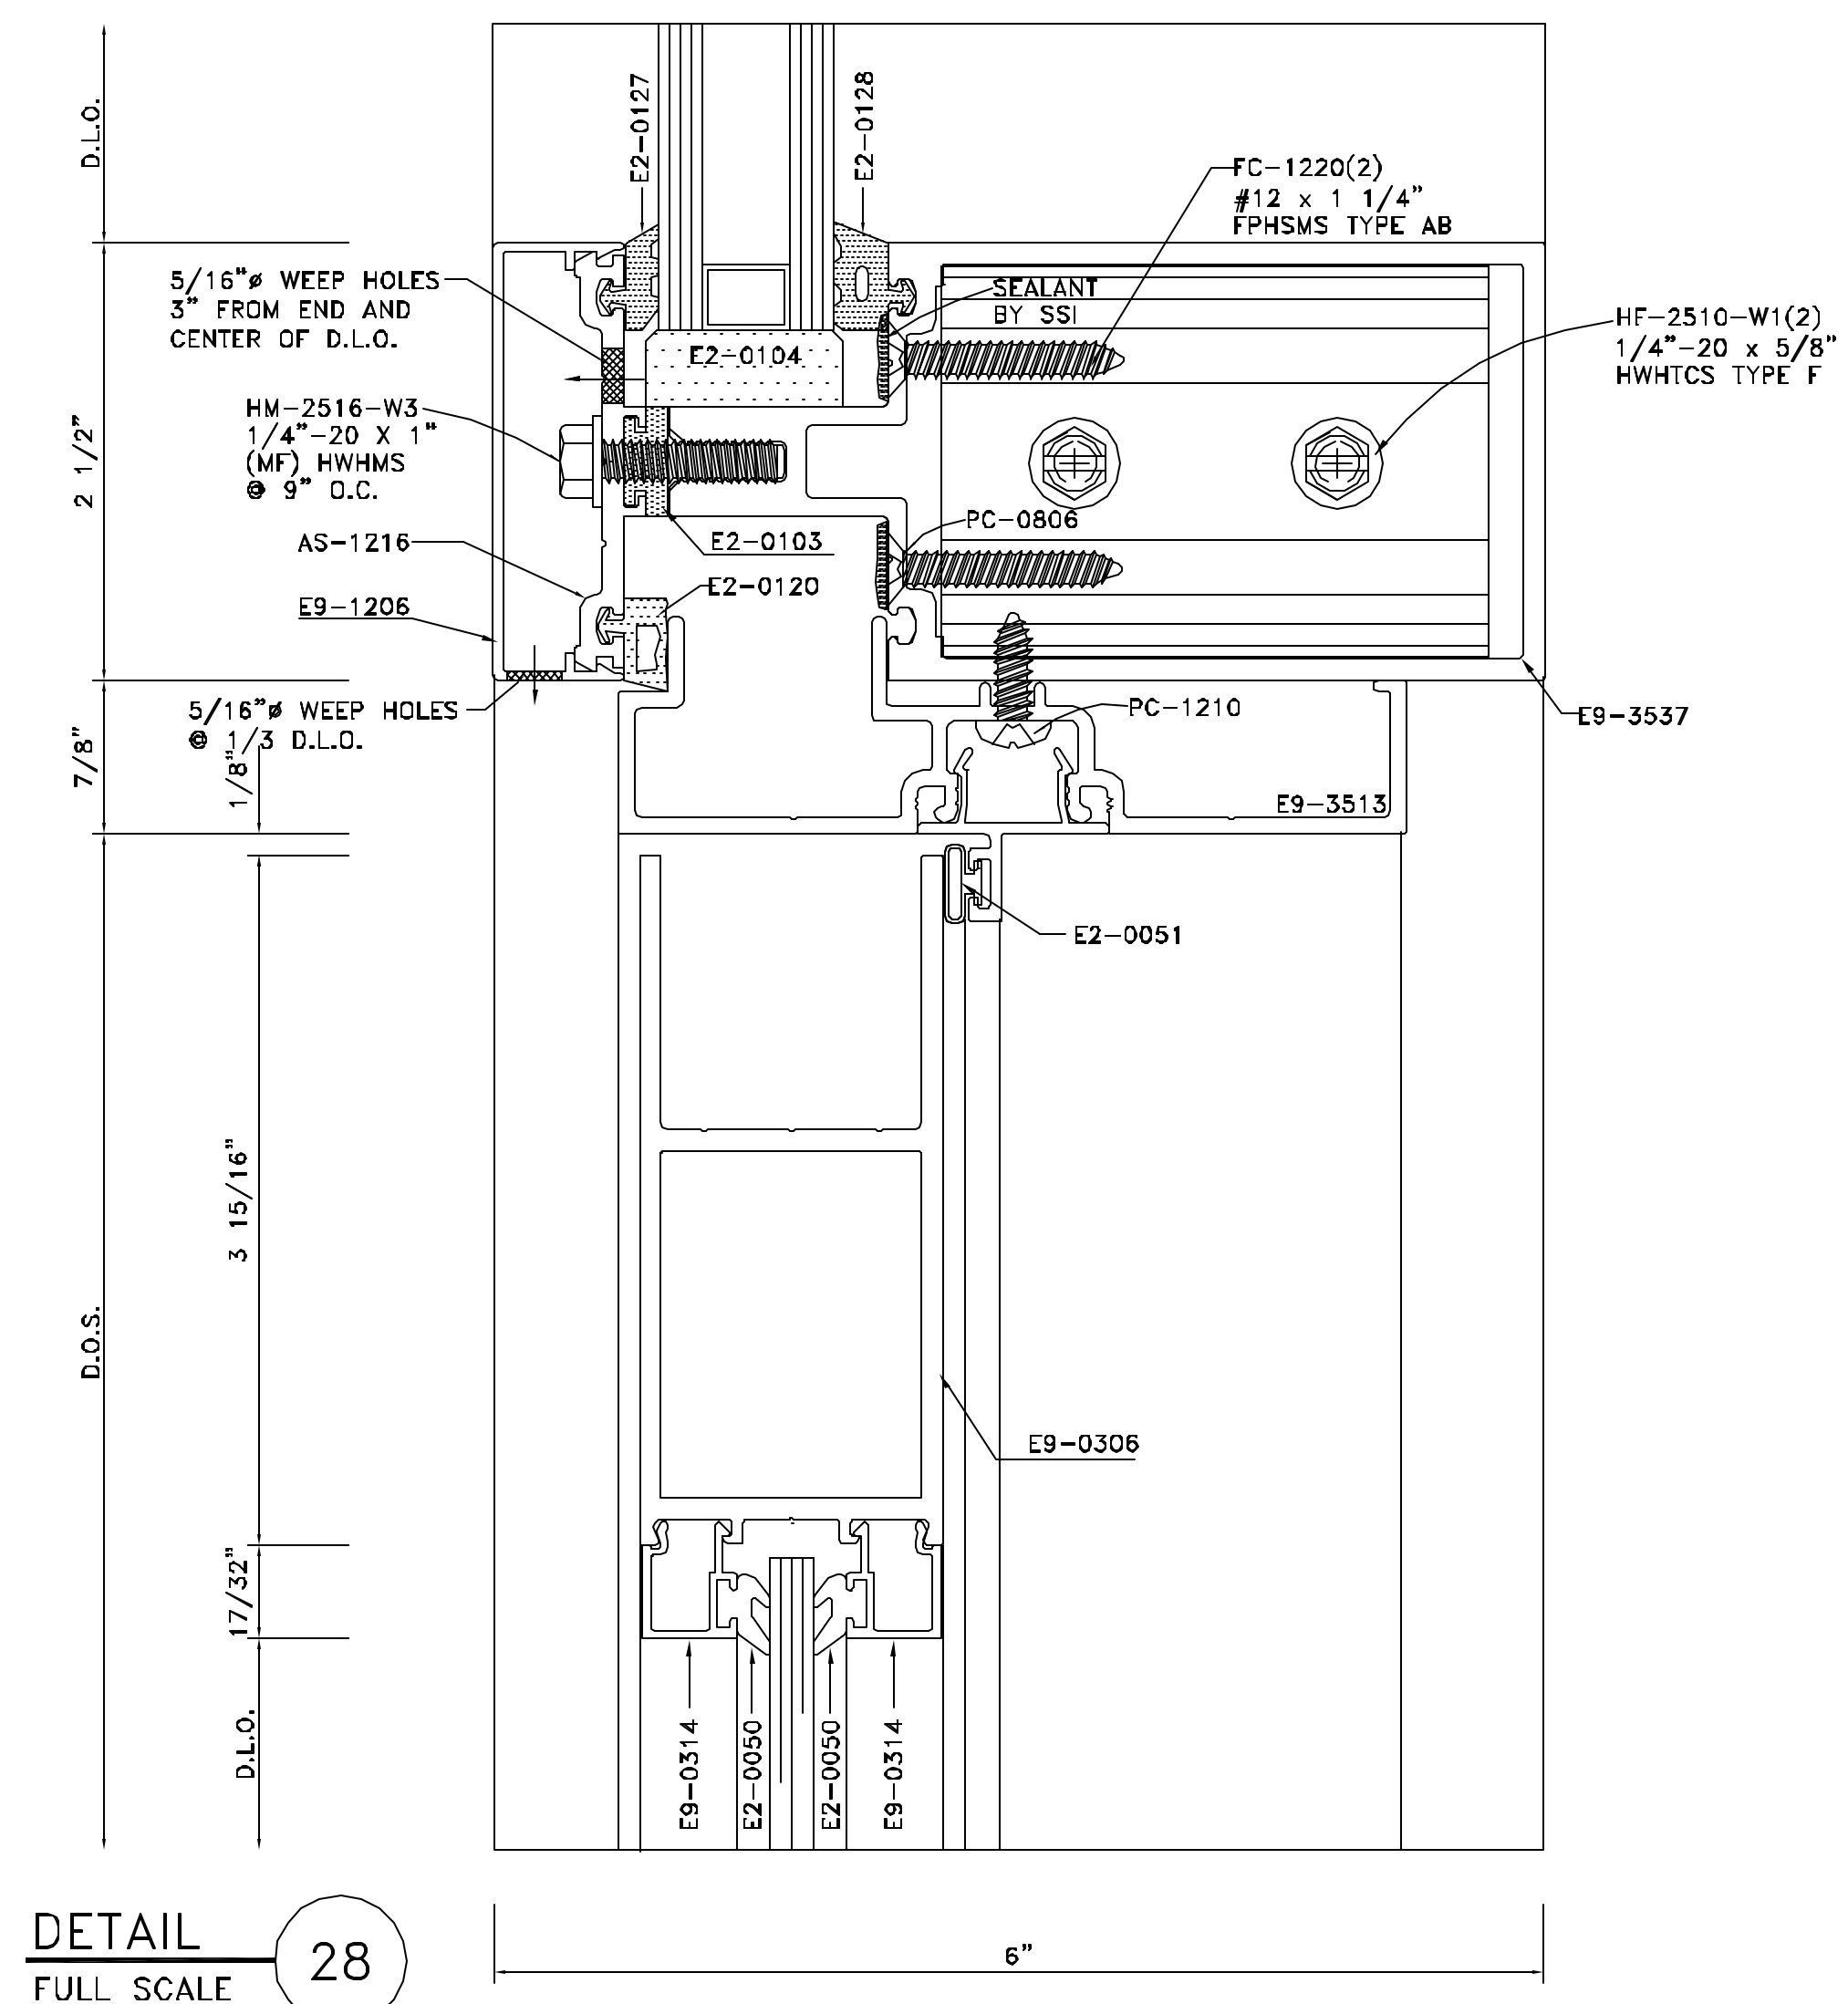

DETAIL 28
 FULL SCALE
 ARCH. REF.: DOORTOP RAIL

DETAIL 29
 FULL SCALE
 ARCH. REF.:

THIS DETAIL NOT USED

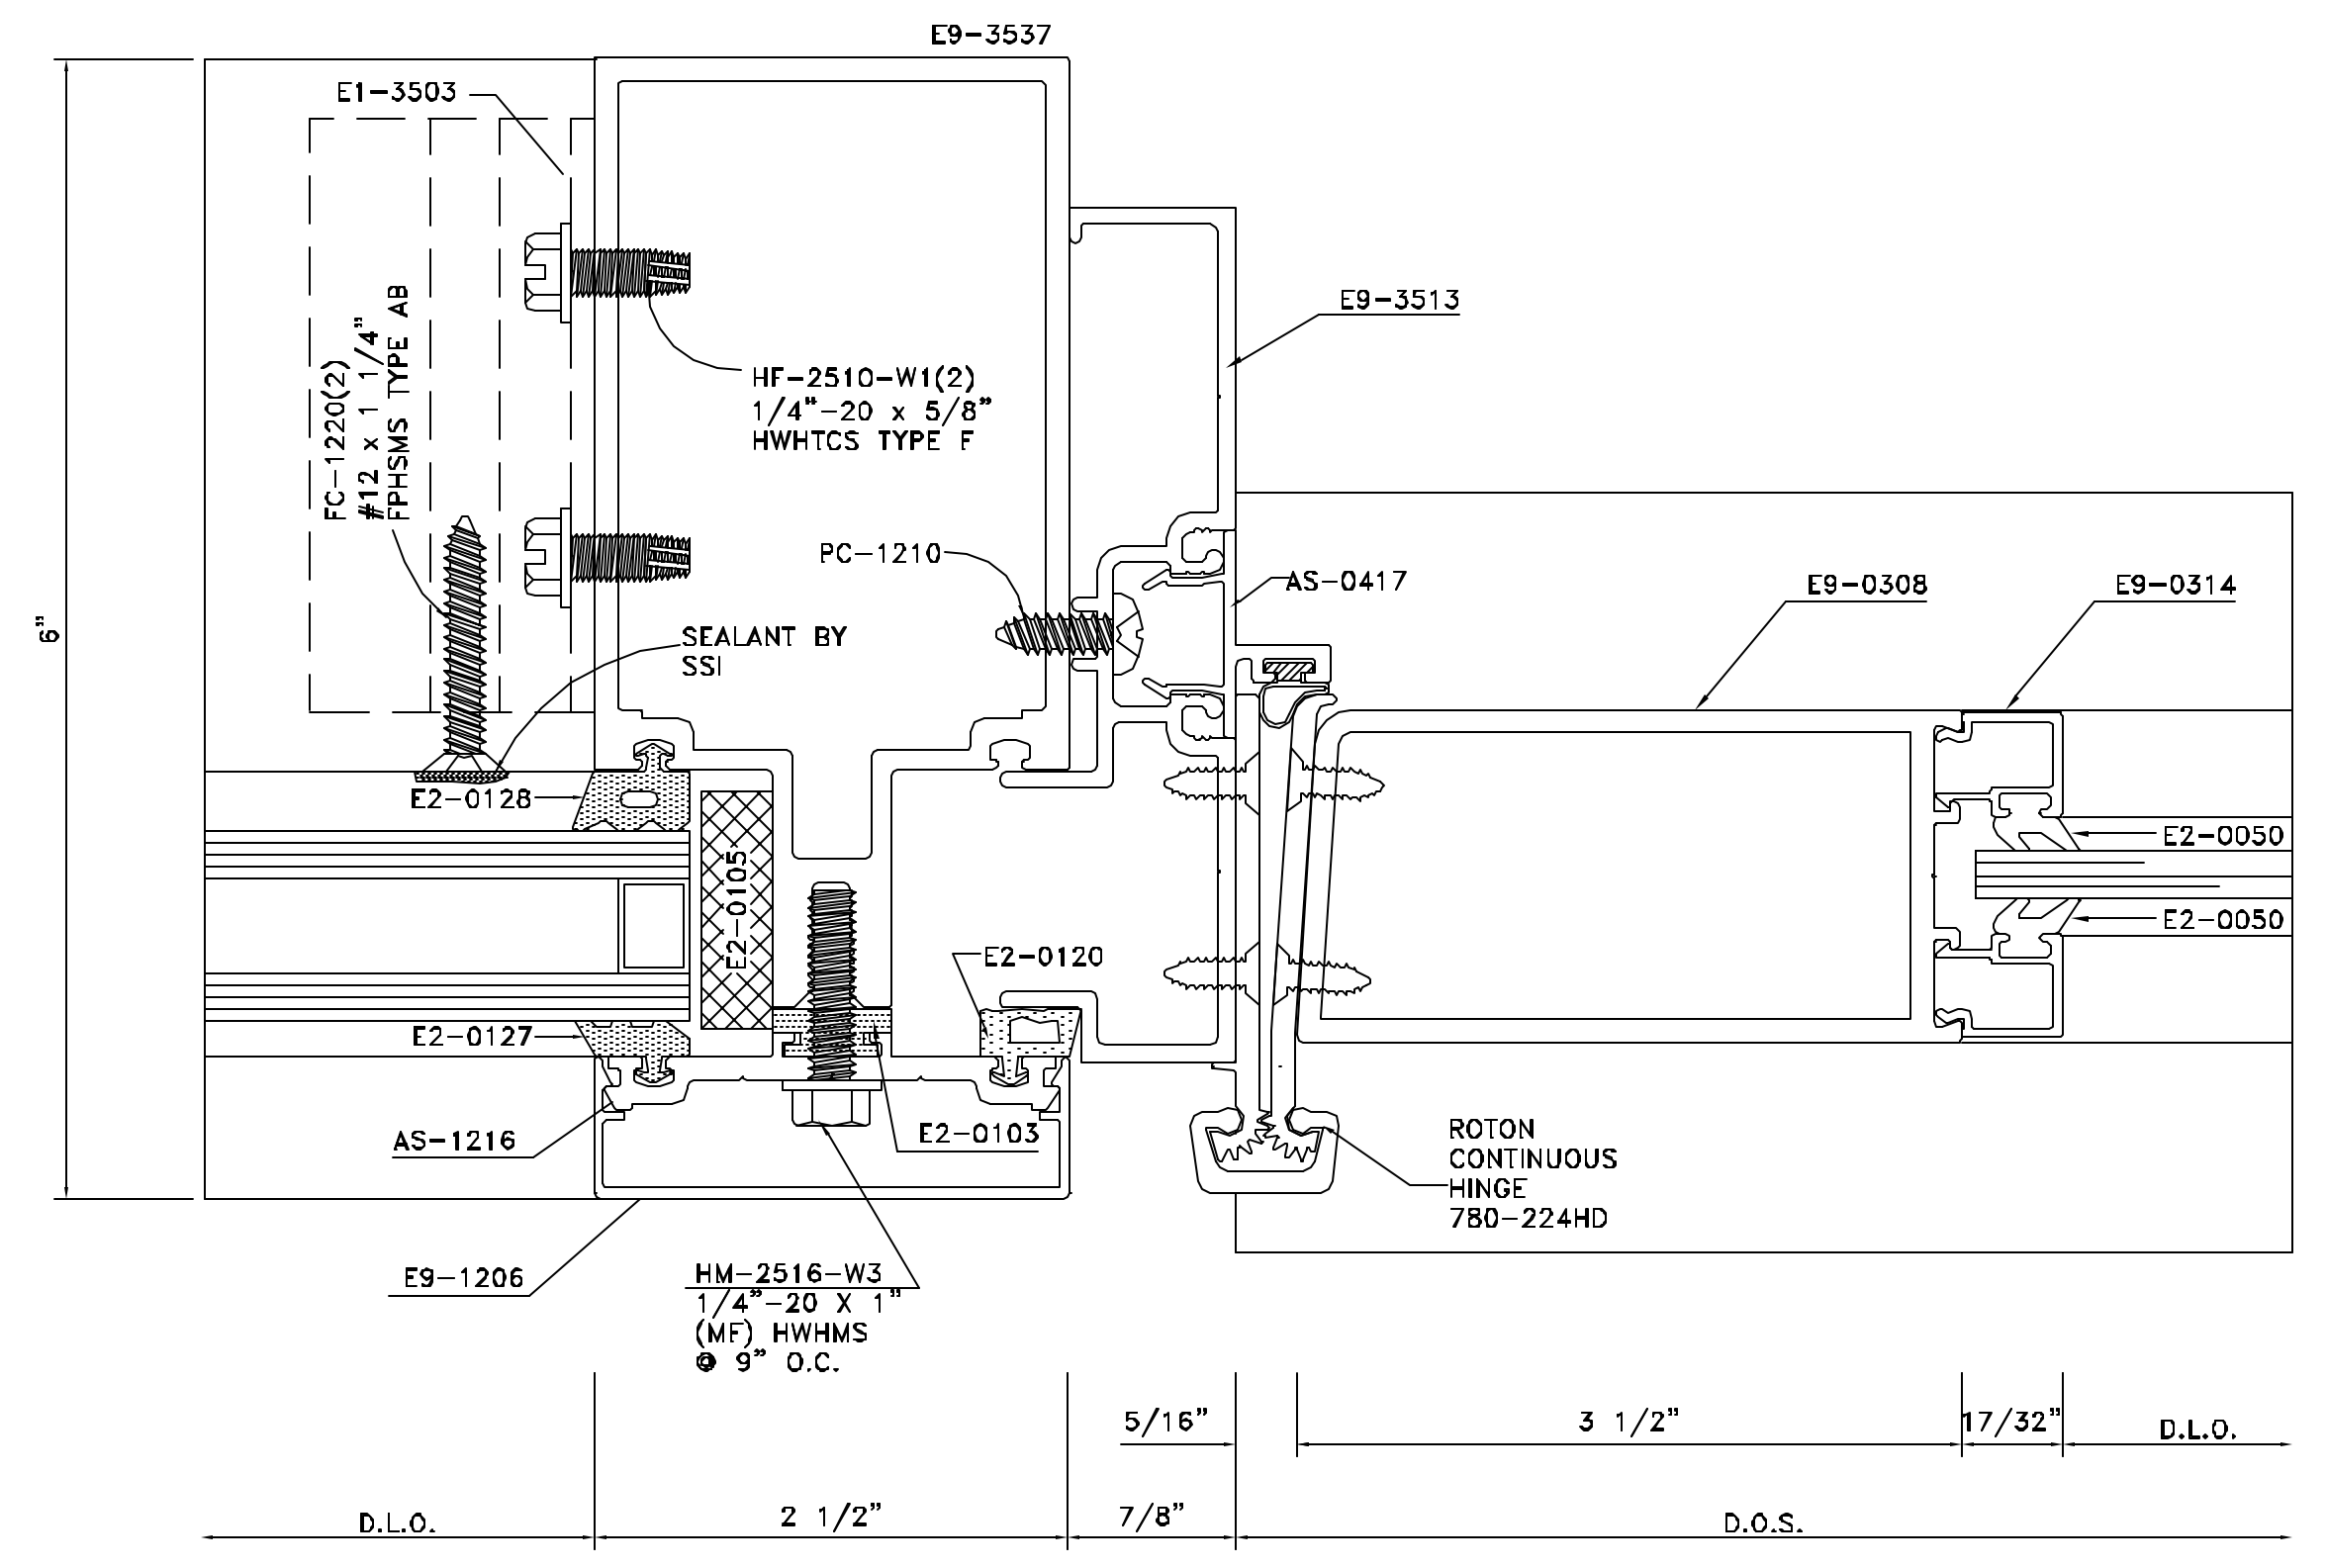

DETAIL 30
 FULL SCALE
 ARCH. REF.: DOOR JAMB @ 1" SIDELITE

NO.	REVISION	ISSUE DATE	BY	CHKD BY

ARCHITECT NAME AND LOCATION:
 WARNER SUMMERS DITZEL
 BENEFIELD WARD & ASSOCIATES
 67 PEACHTREE PARK DRIVE
 ATLANTA, GEORGIA 30309

CUSTOMER NAME AND LOCATION:
 FREESE CONSTRUCTION
 1355 TERRELL MILL RD. STE. 1470-100
 MARIETTA, GEORGIA 30067

PROJECT NAME AND LOCATION:
 5009 ROSWELL ROAD
 SANDY SPRINGS, GEORGIA

DESCRIPTION: DETAILS

SCALE:	ISSUE DATE:
FULL	01/24/07
DRAWN BY:	SHEET NO.:
BKB	
CHECKED BY:	
BKB	D8

CRD BY	
ISSUE DATE	
REVISION	
NO.	

ARCHITECT NAME AND LOCATION:
WARNER SUMMERS DITZEL
BENEFIELD WARD & ASSOCIATES
67 PEACHTREE PARK DRIVE
ATLANTA, GEORGIA 30309


CUSTOMER NAME AND LOCATION:
FREESE CONSTRUCTION
1355 TERRELL MILL RD. STE. 1470-100
MARIETTA, GEORGIA 30067

PROJECT NAME AND LOCATION:
5009 ROSWELL ROAD
SANDY SPRINGS, GEORGIA

DESCRIPTION:	DETAILS
SCALE:	FULL
ISSUE DATE:	01/24/07
DRAWN BY:	BKB
CHECKED BY:	BKB
SHEET NO.:	D9

38
D11

⊙ MULLION

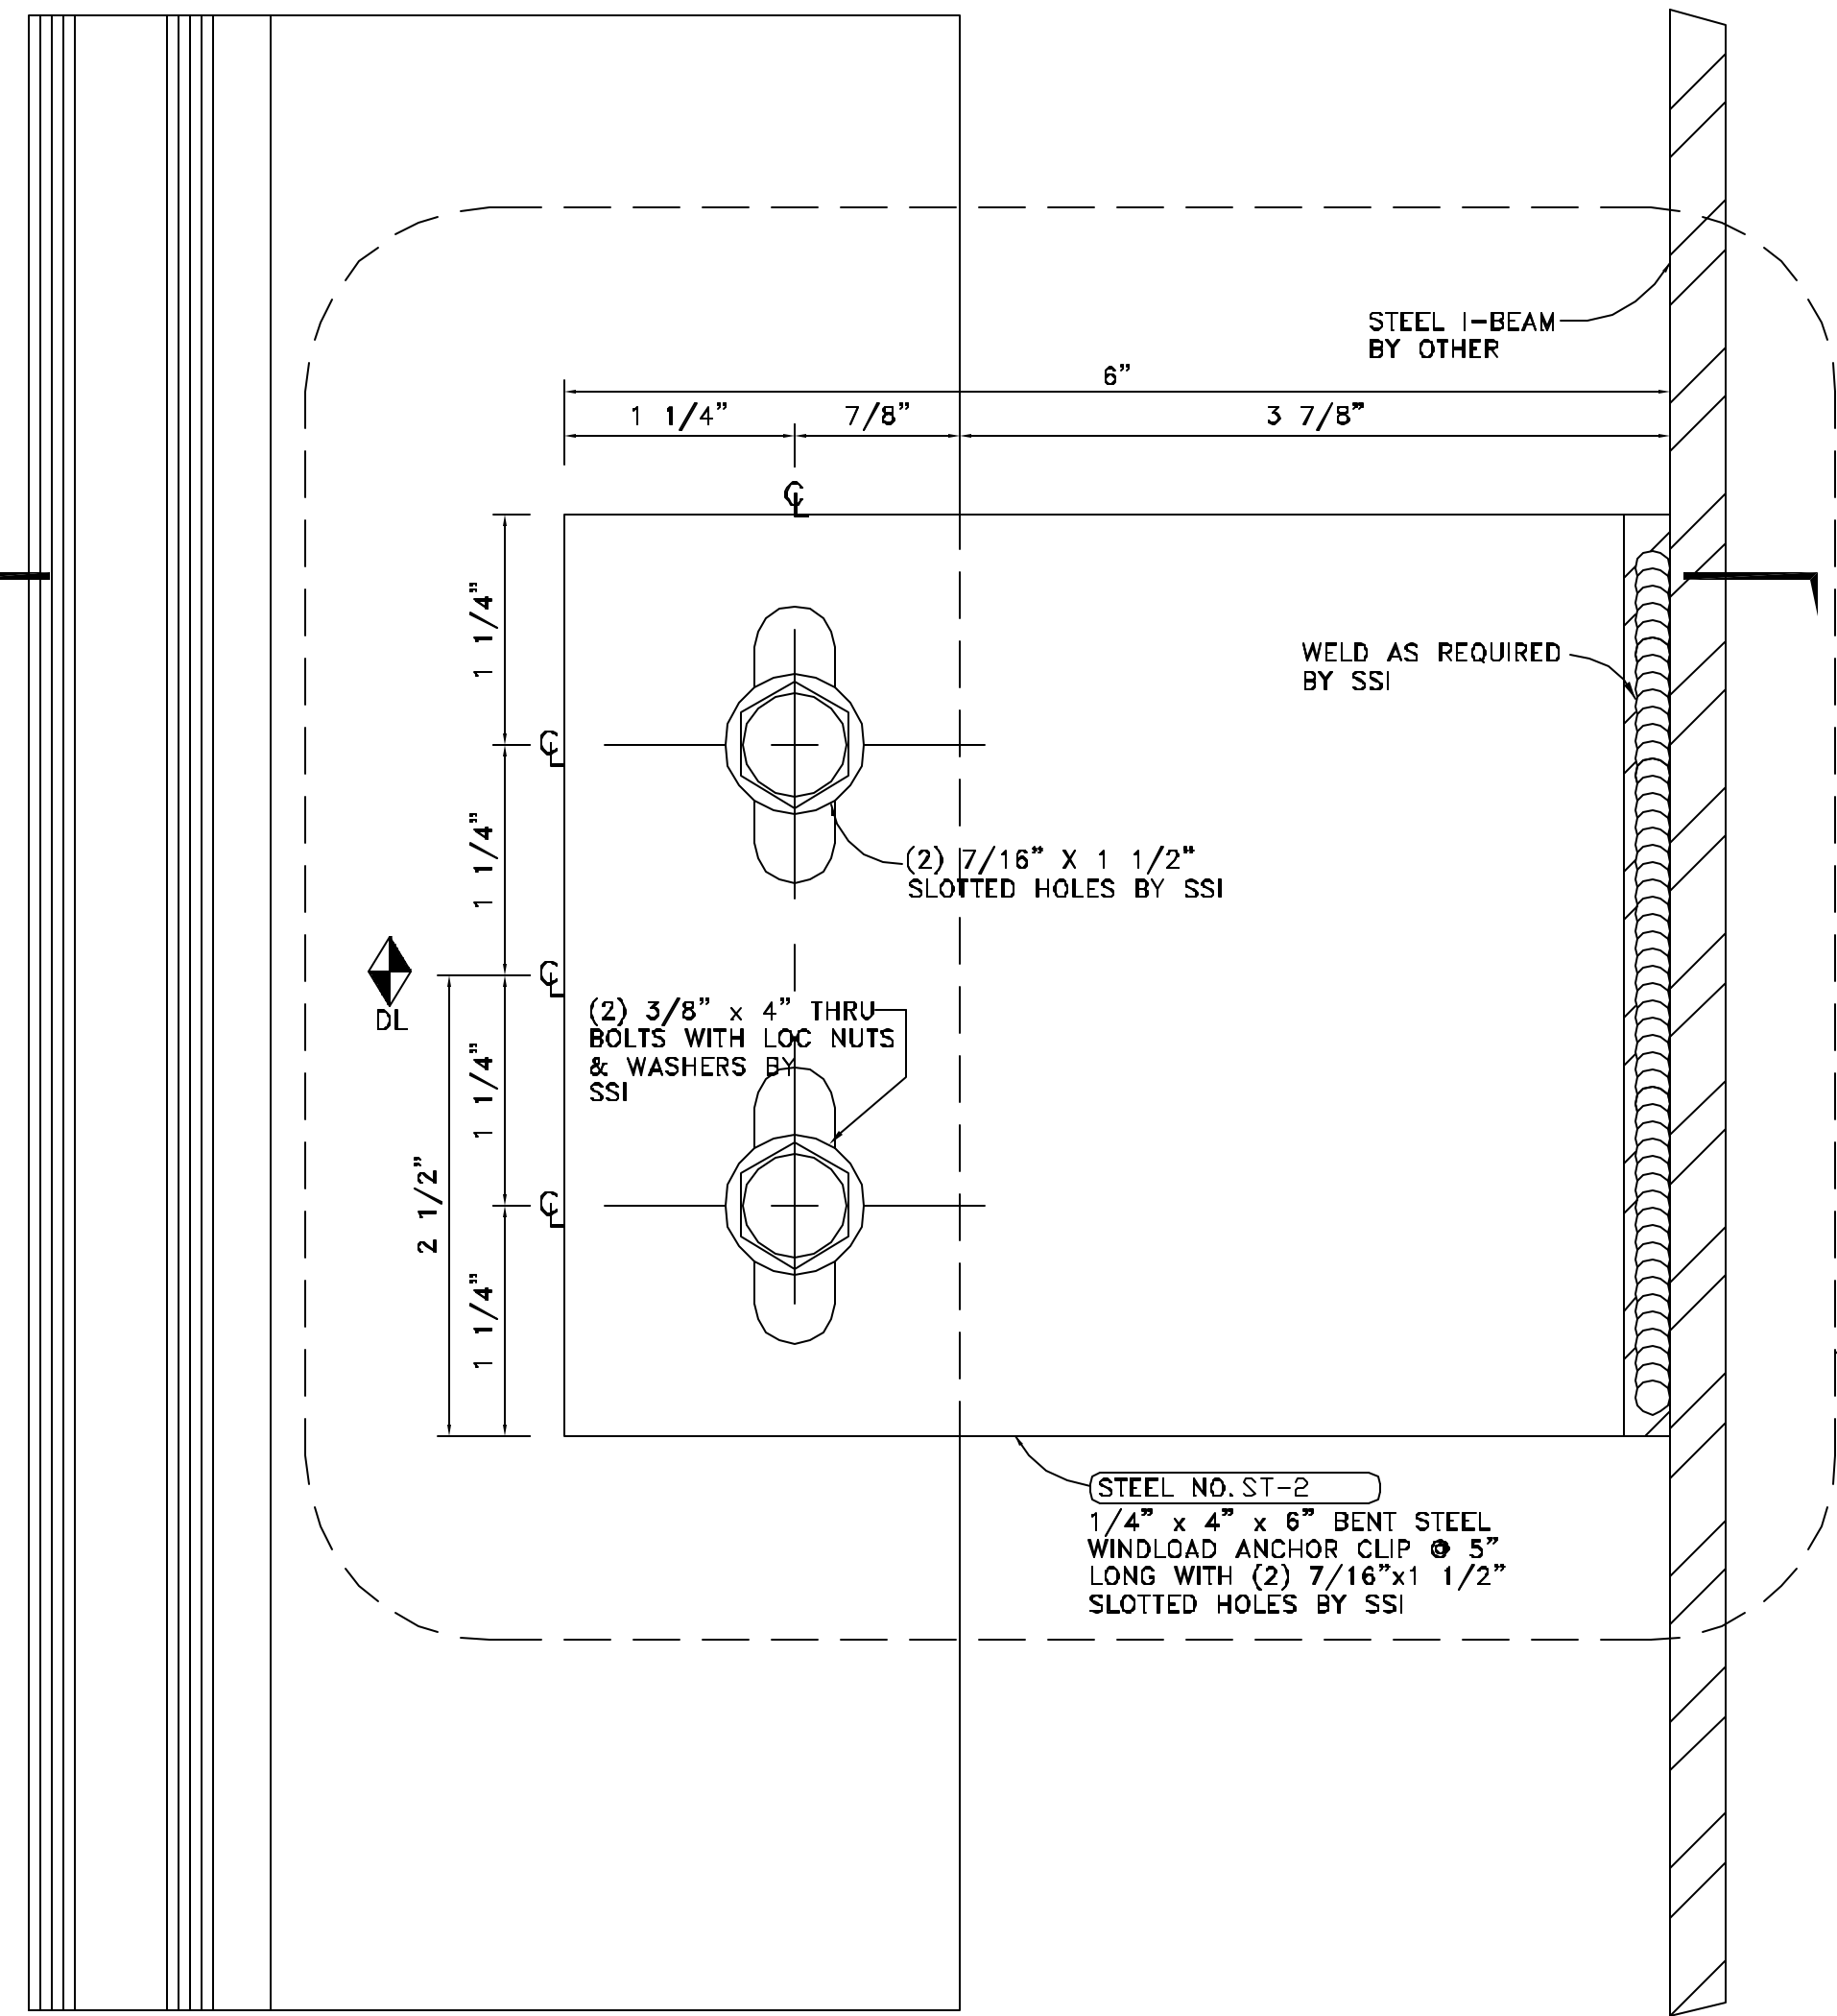


DETAIL 31
FULL SCALE

ARCH. REF.: WINDLOAD ANCHOR ⊙ MULLION

38
D11

⊙ MULLION

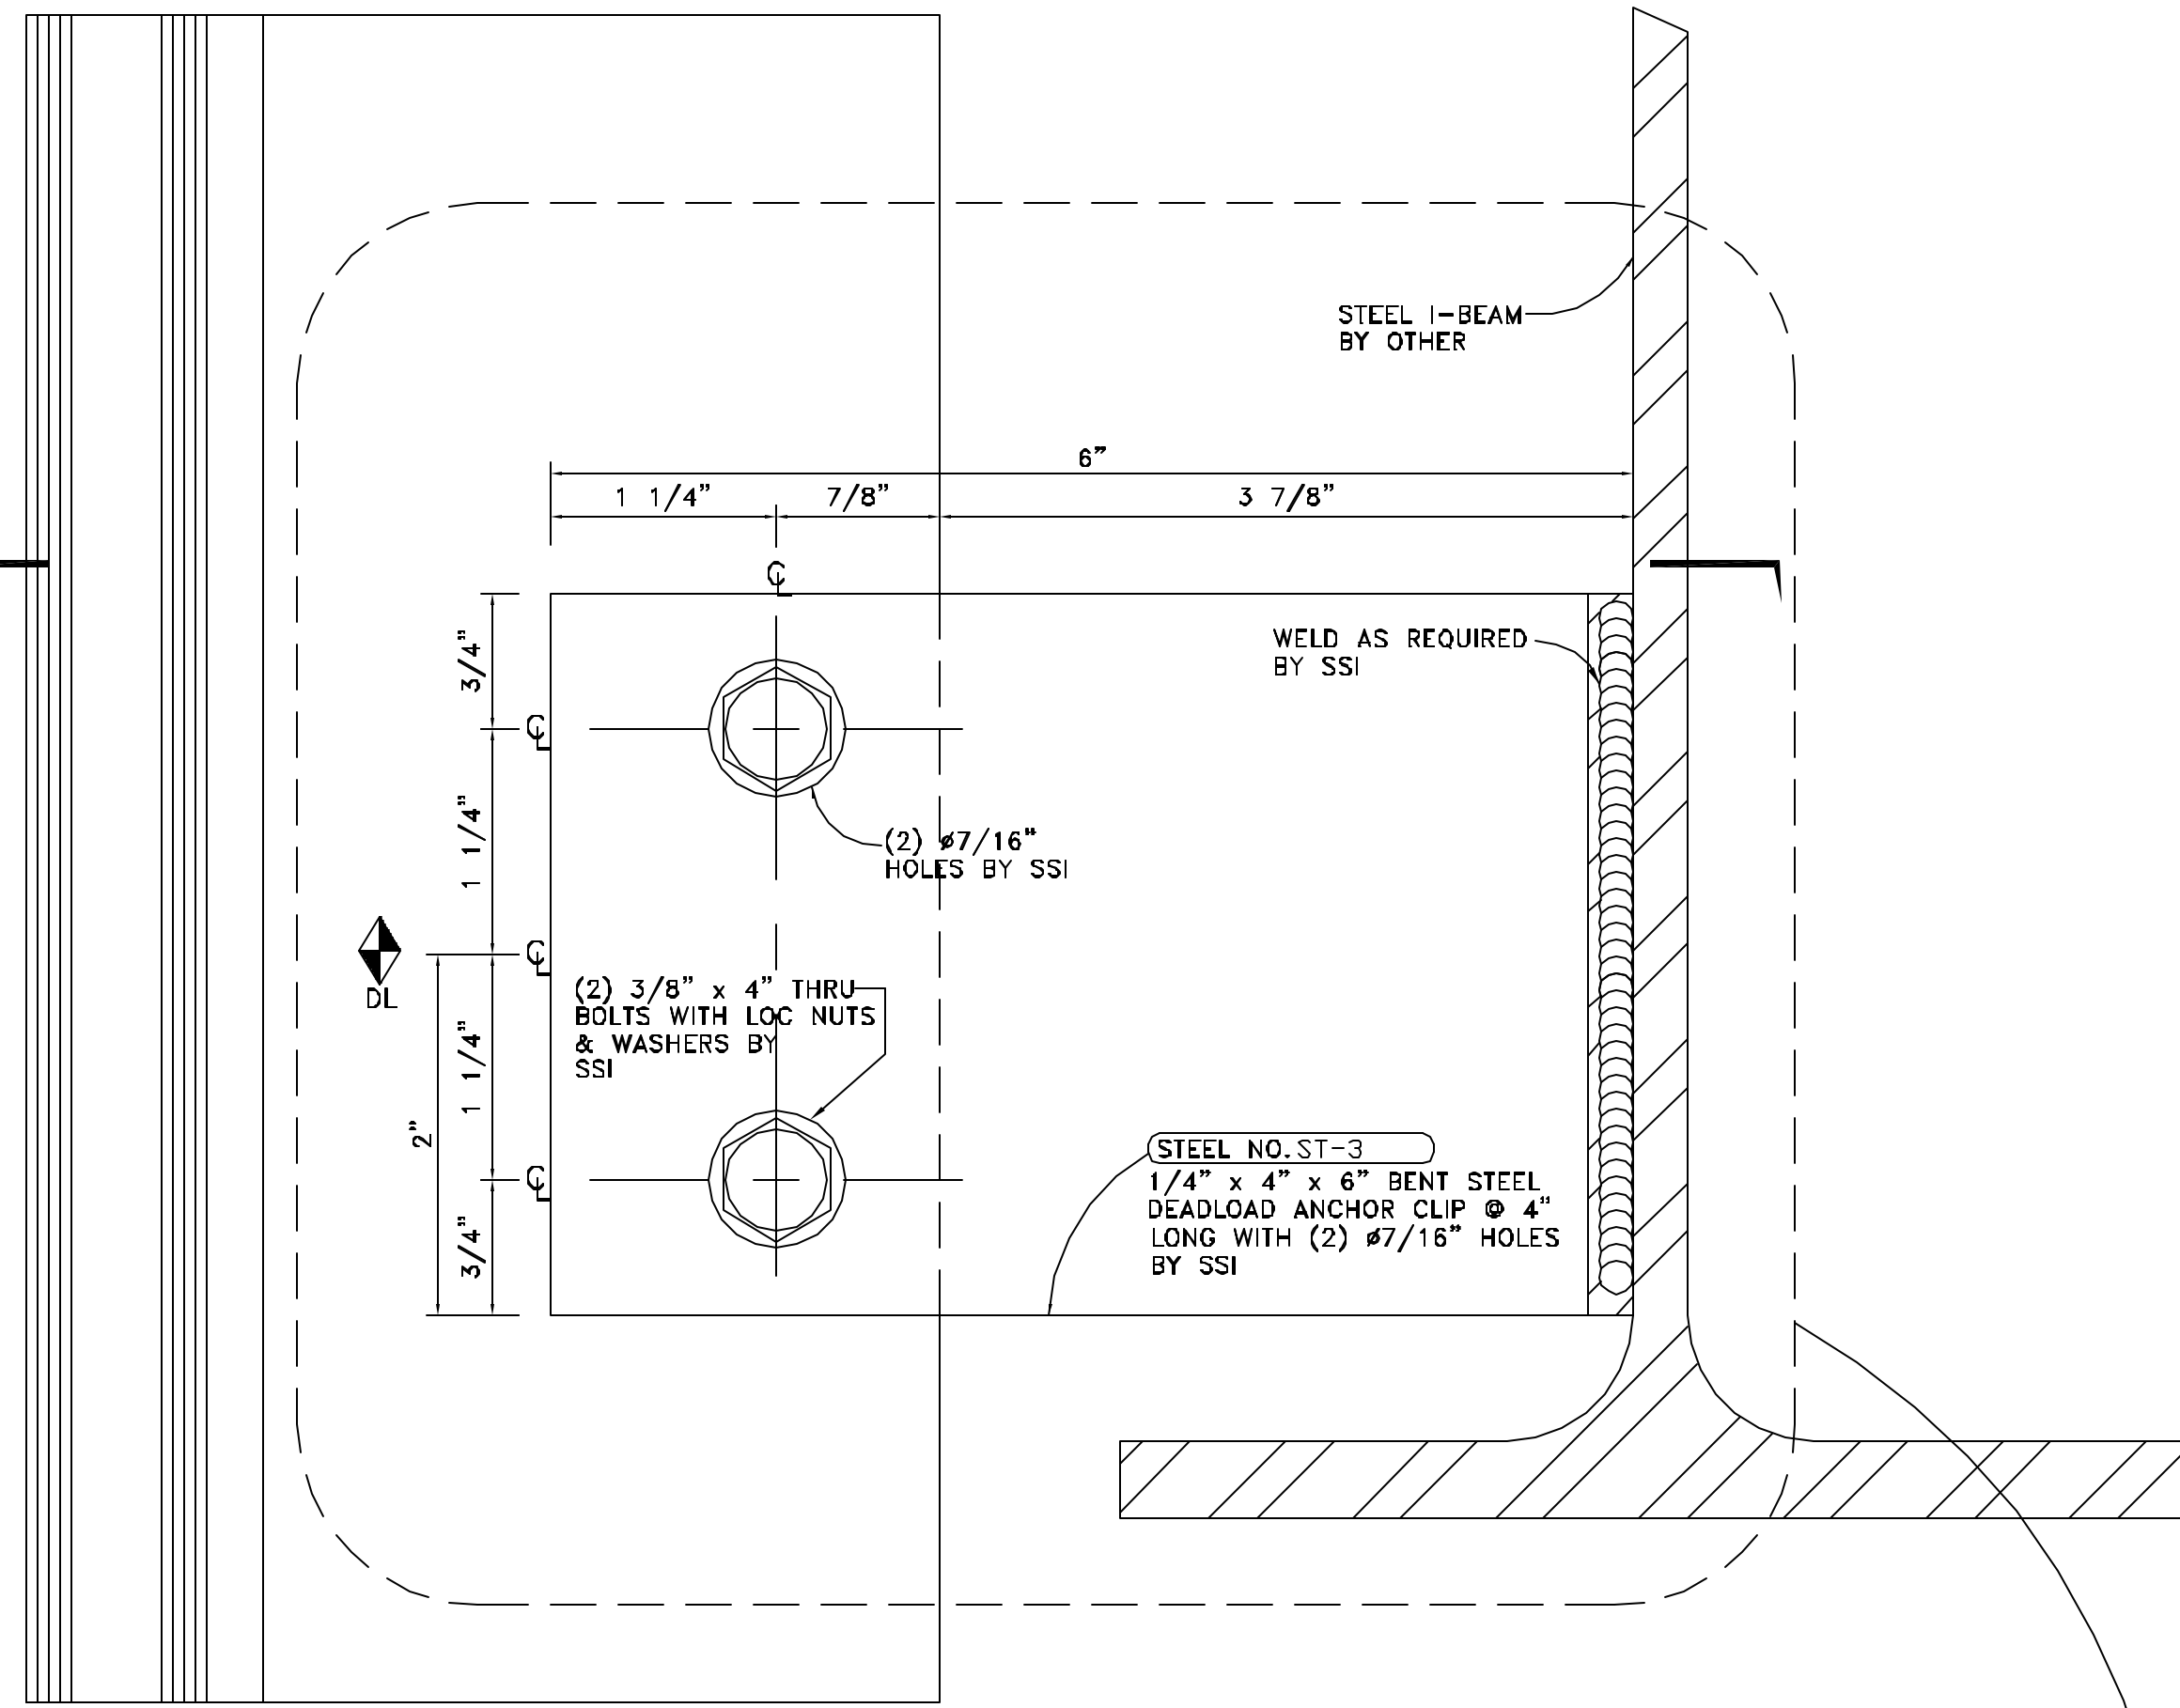


DETAIL 33
FULL SCALE

ARCH. REF.: DEADLOAD ANCHOR ⊙ MULLION

37
D11

⊙ JAMB

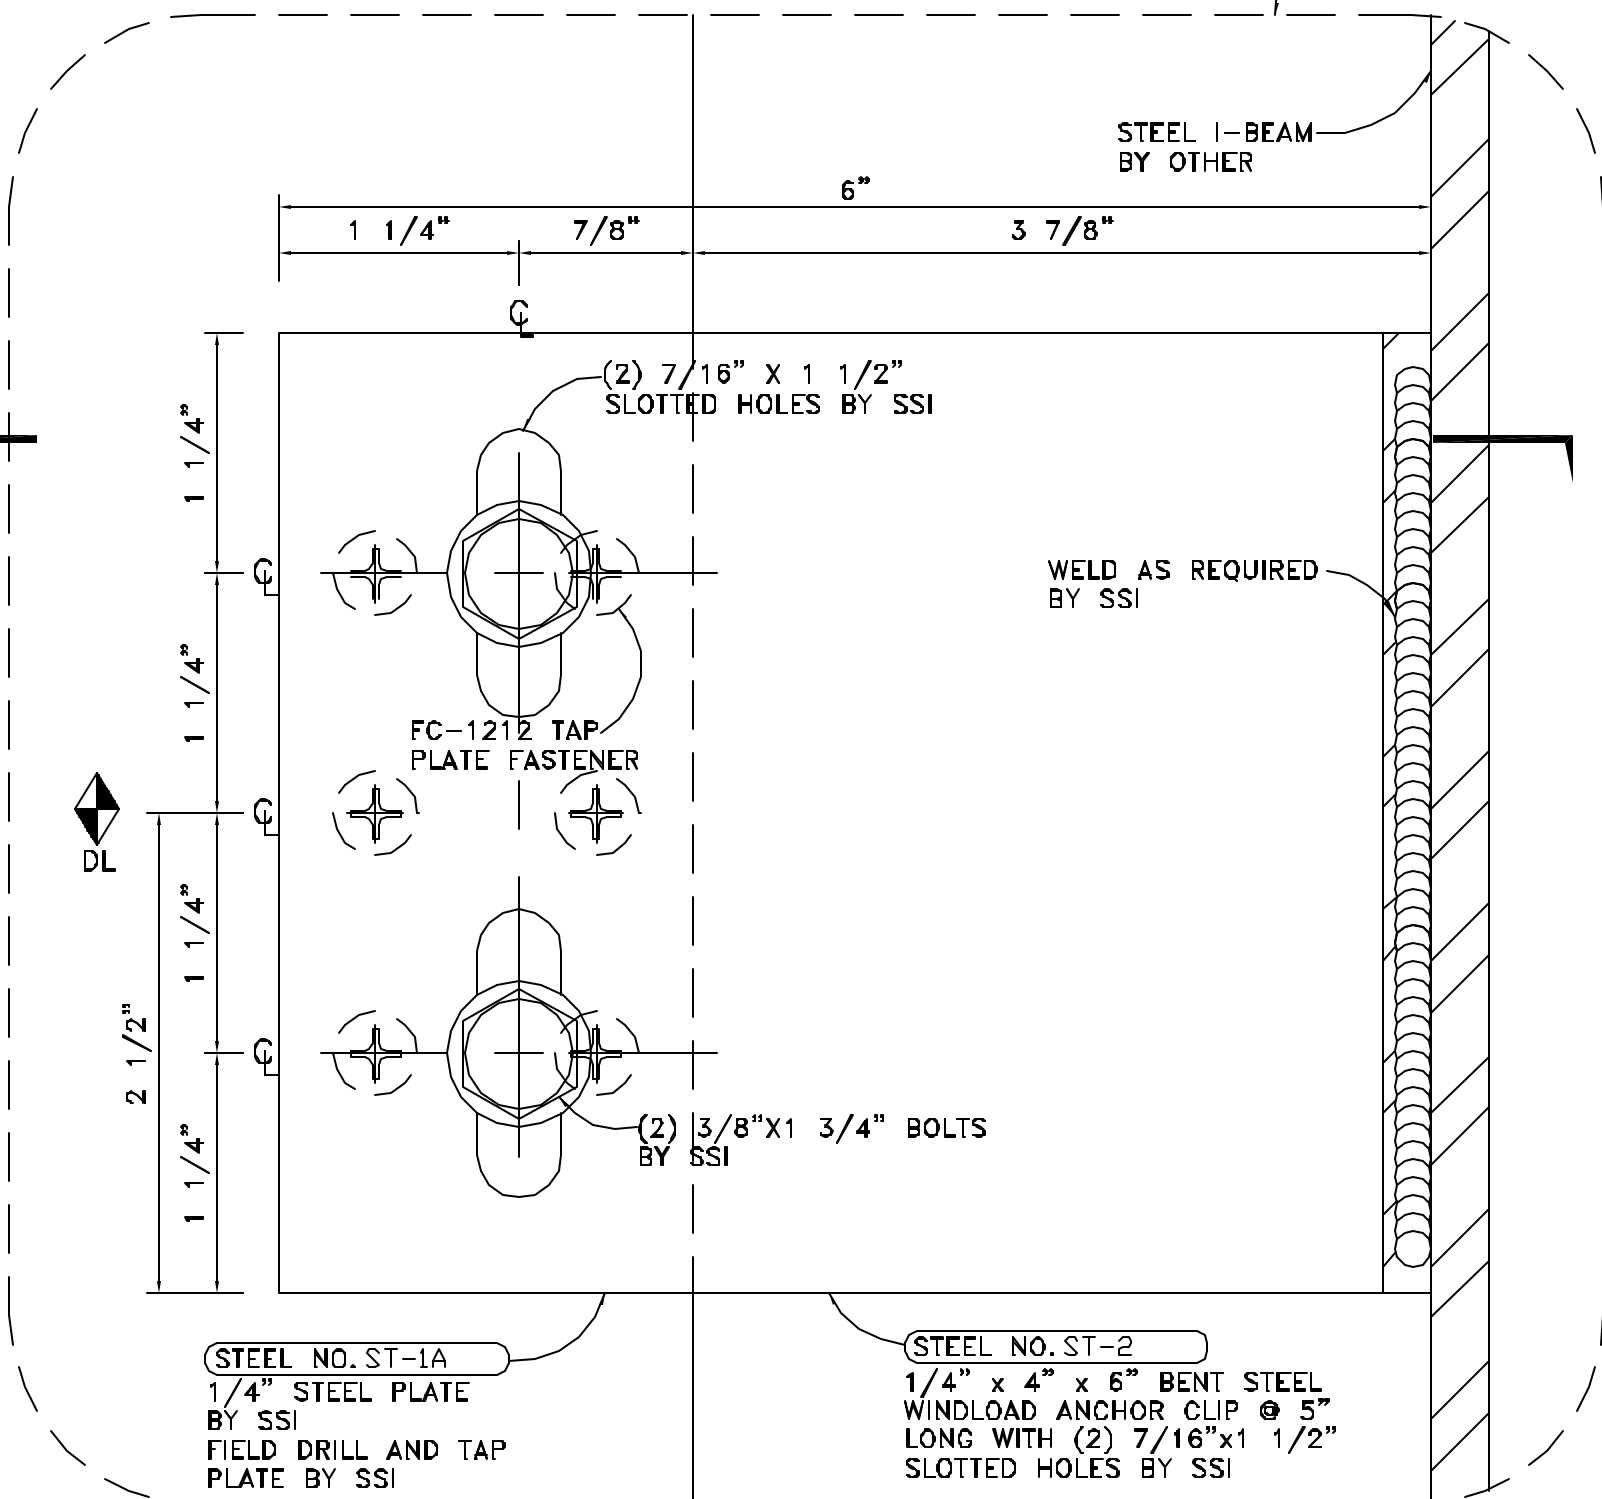


DETAIL 32
FULL SCALE

ARCH. REF.: WINDLOAD ANCHOR ⊙ JAMB

37
D11

⊙ JAMB

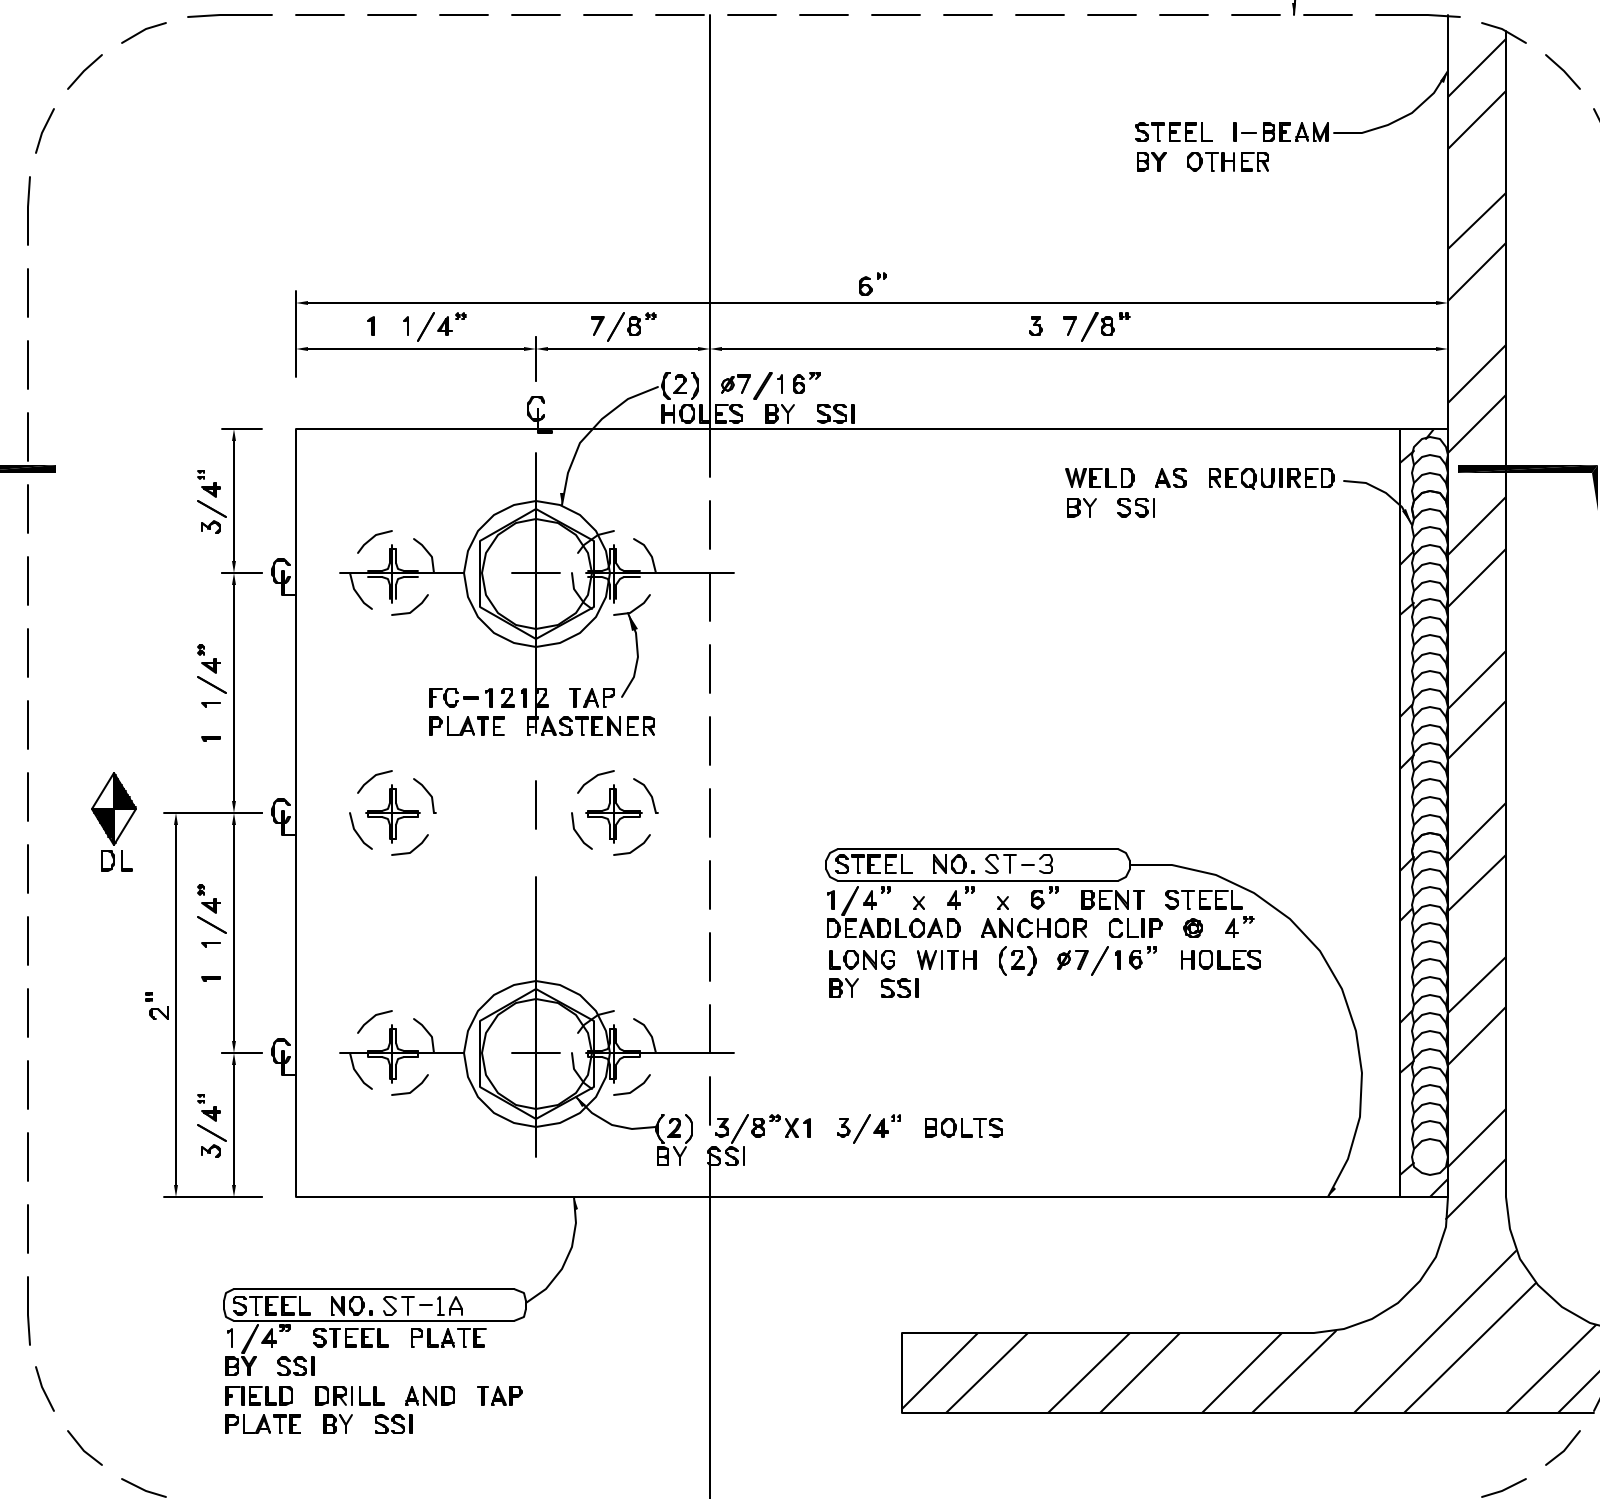

DETAIL 34
FULL SCALE

ARCH. REF.: DEADLOAD ANCHOR ⊙ JAMB


NO.	REVISION	ISSUE DATE	BY	CHKD BY

ARCHITECT NAME AND LOCATION:
WARNER SUMMERS DITZEL
BENEFIELD WARD & ASSOCIATES
67 PEACHTREE PARK DRIVE
ATLANTA, GEORGIA 30309


CUSTOMER NAME AND LOCATION:
FREES CONSTRUCTION
1355 TERRELL MILL RD. STE. 1470-100
MARIETTA, GEORGIA 30067

PROJECT NAME AND LOCATION:
5009 ROSWELL ROAD
SANDY SPRINGS, GEORGIA


DESCRIPTION: DETAILS	
SCALE: FULL	ISSUE DATE: 01/24/07
DRAWN BY: BKB	SHEET NO.:
CHECKED BY: BKB	D10

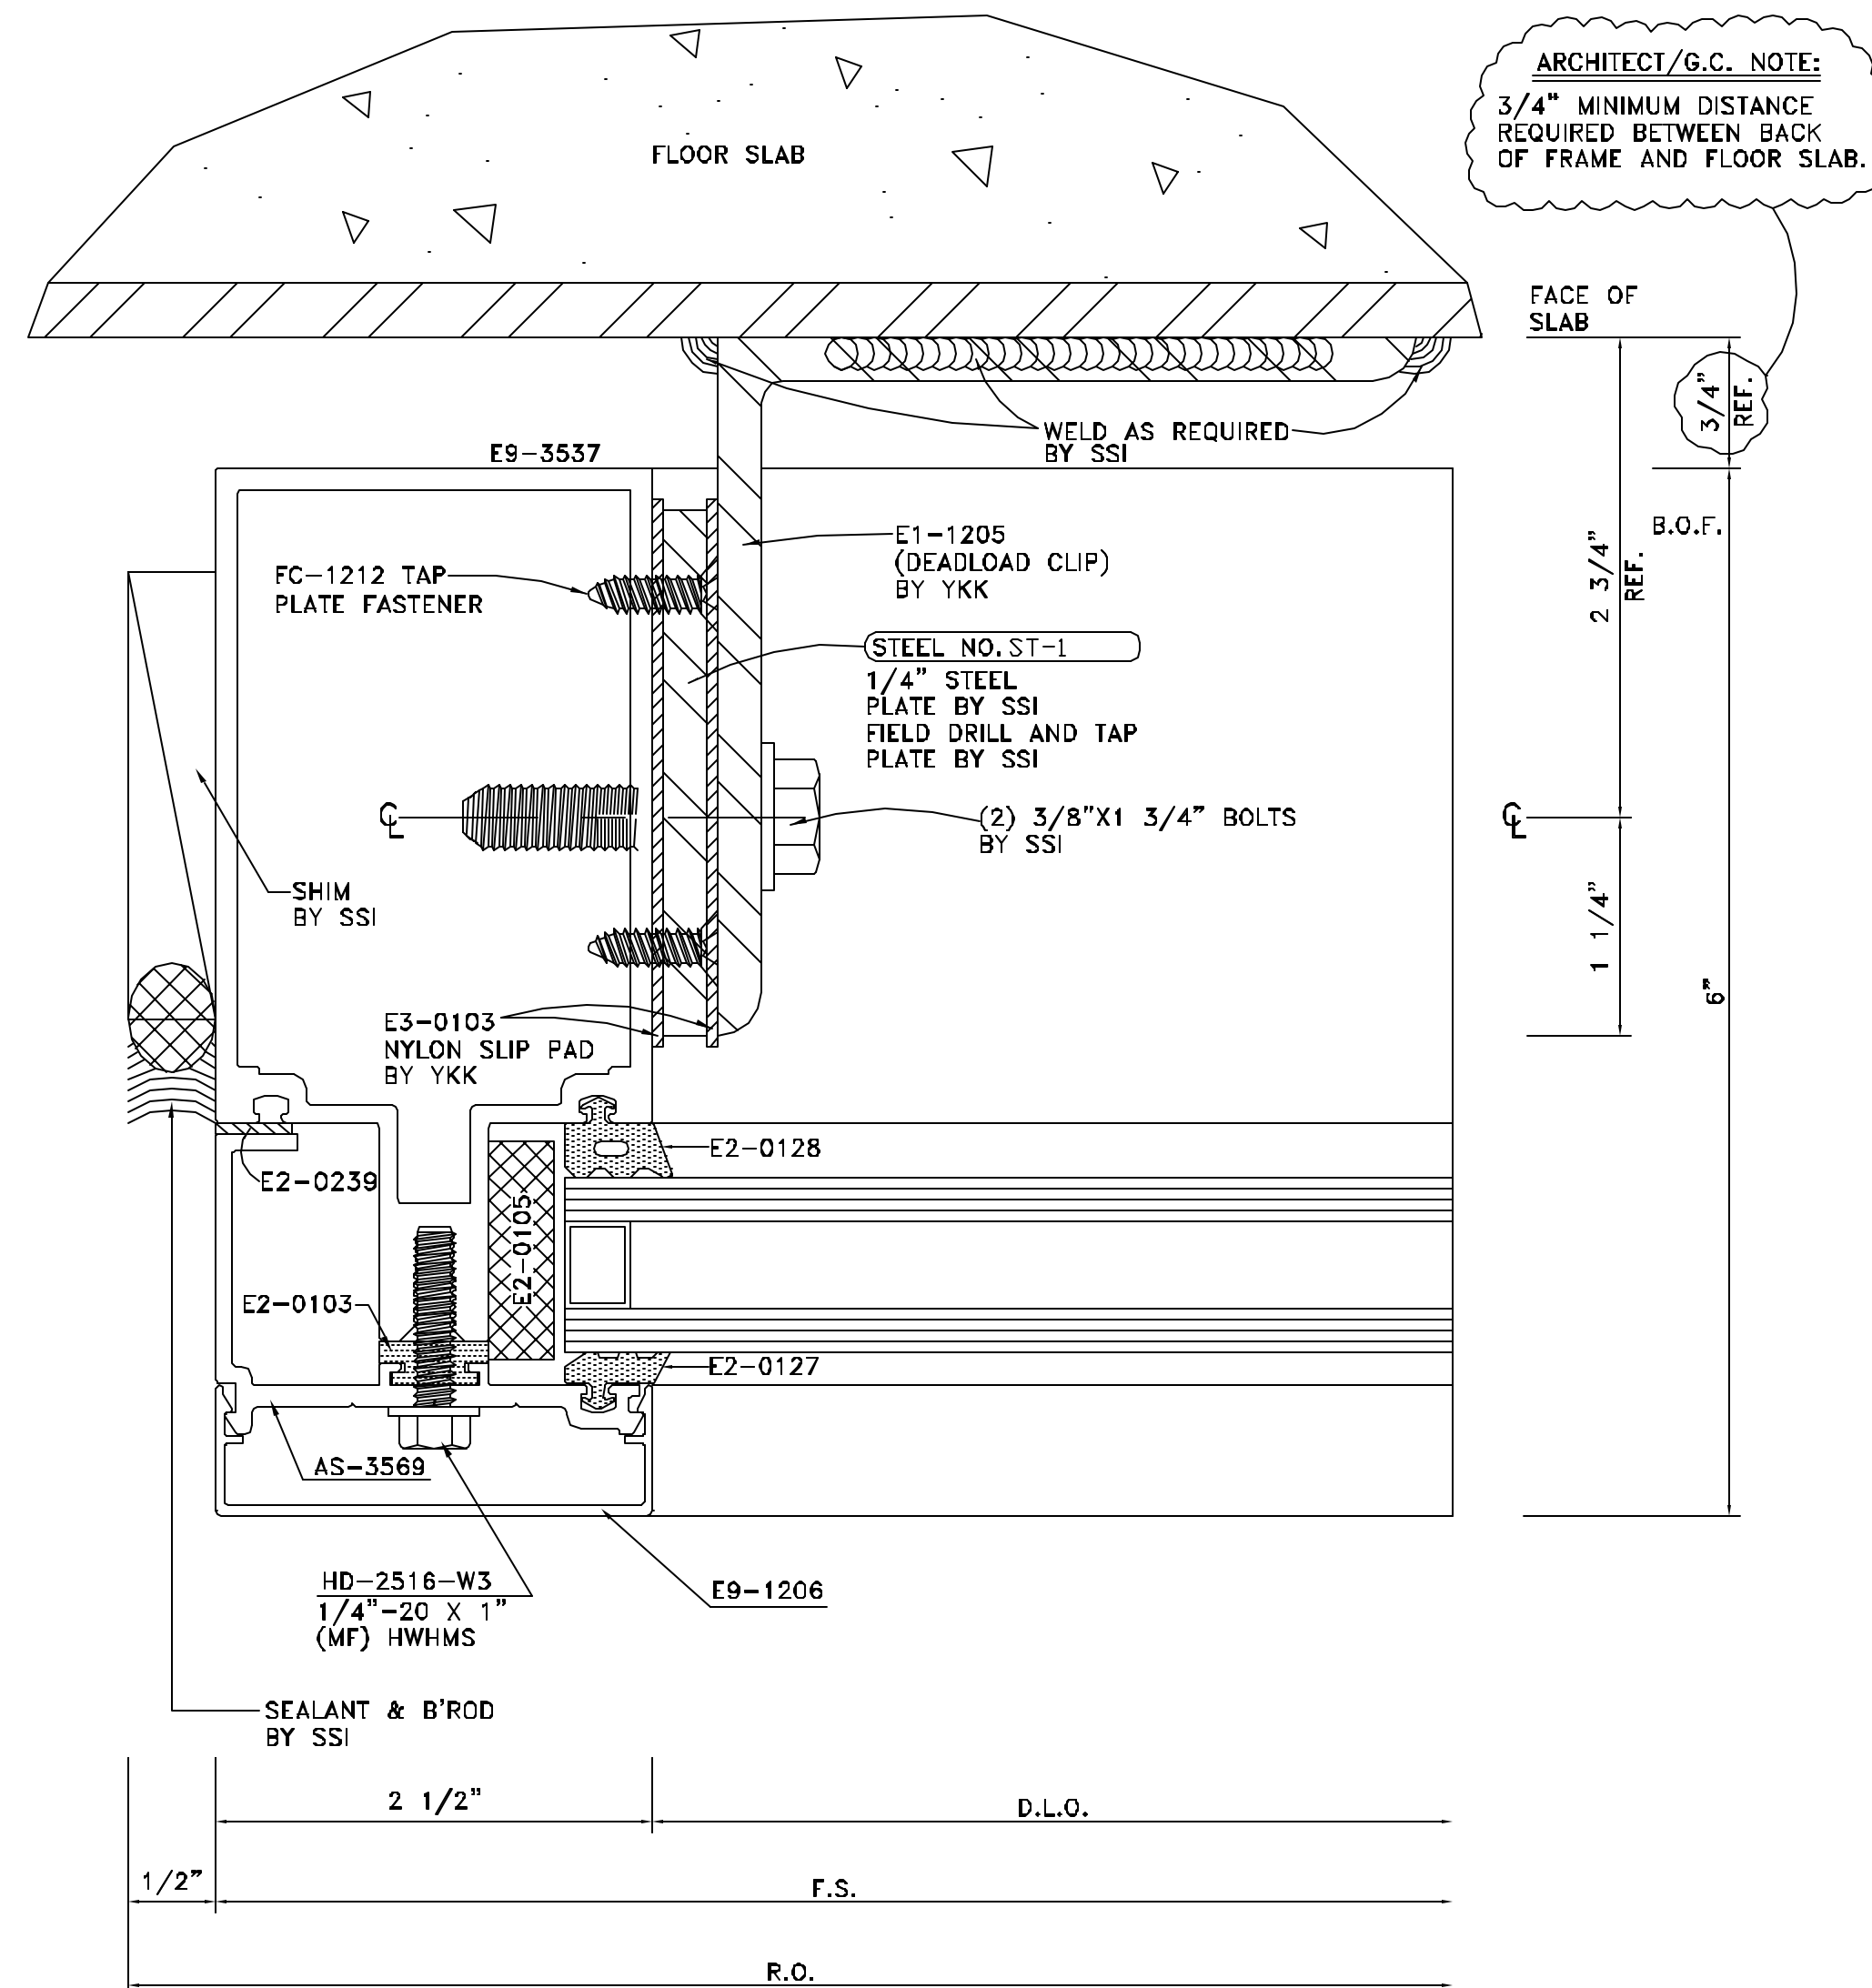

DETAIL 35
FULL SCALE
ARCH. REF.: ANCHOR SECTION @ JAMB

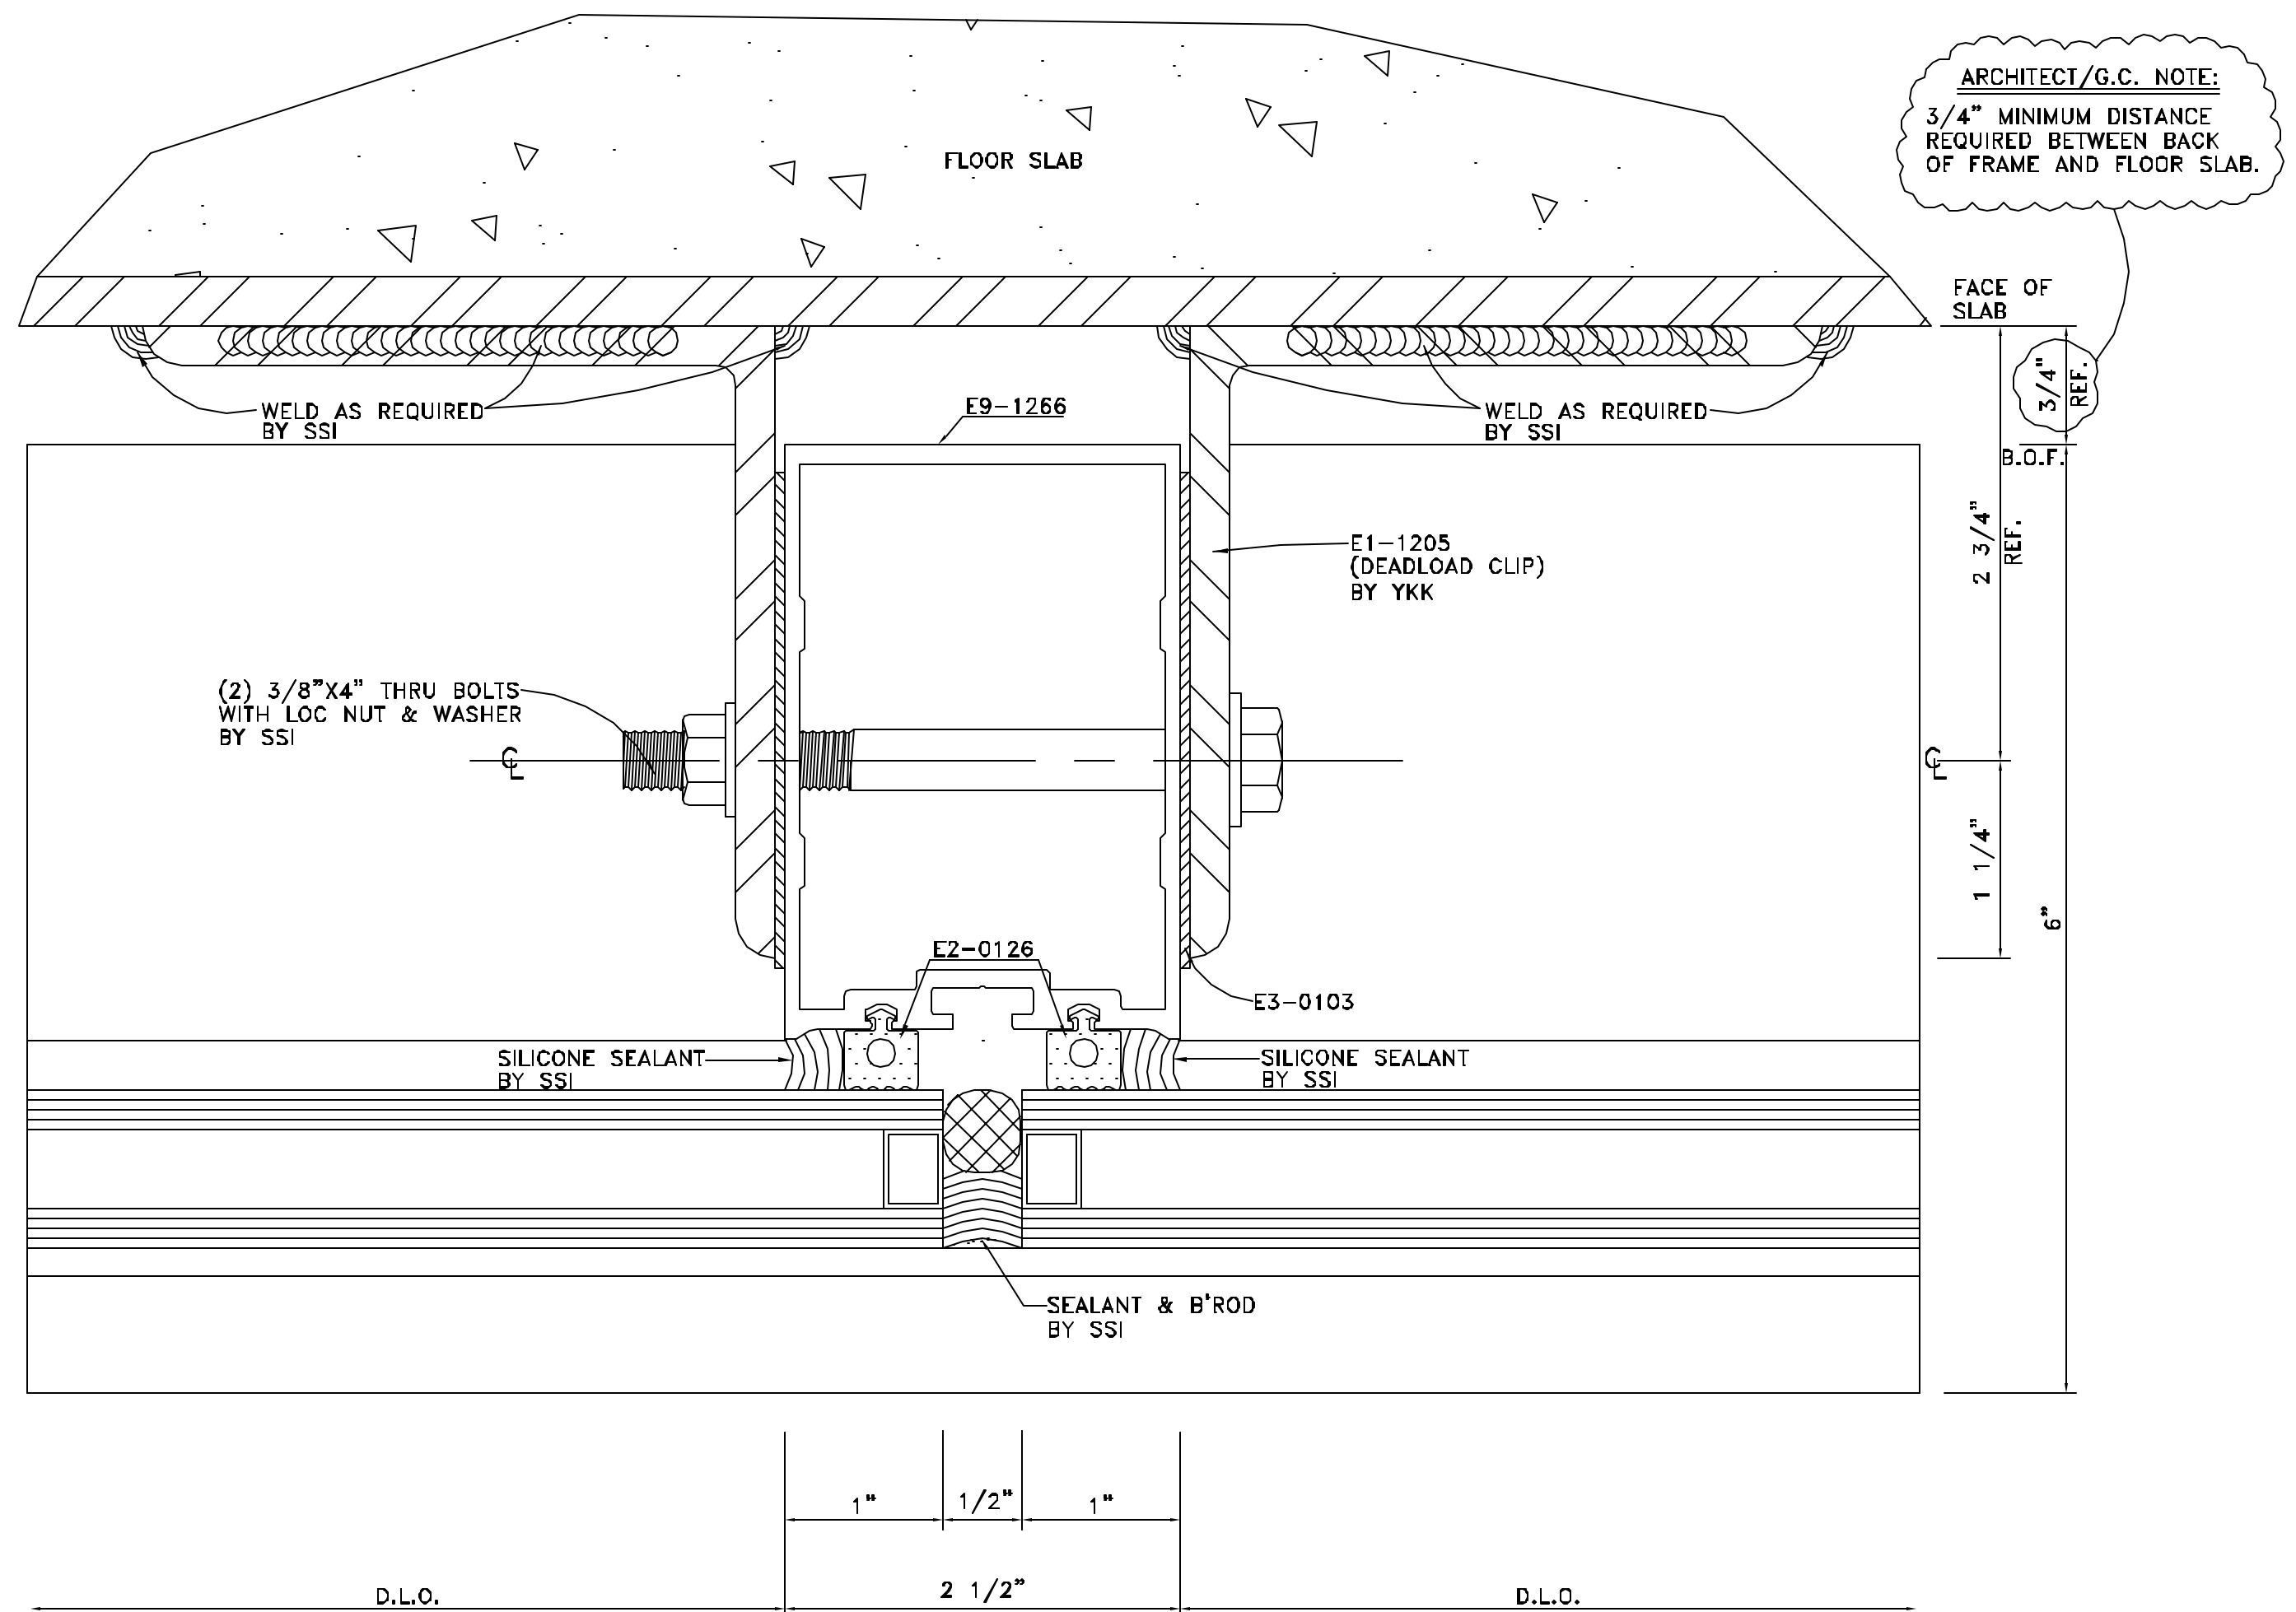


DETAIL 36
FULL SCALE
ARCH. REF.: ANCHOR SECTION @ SSG MULLION

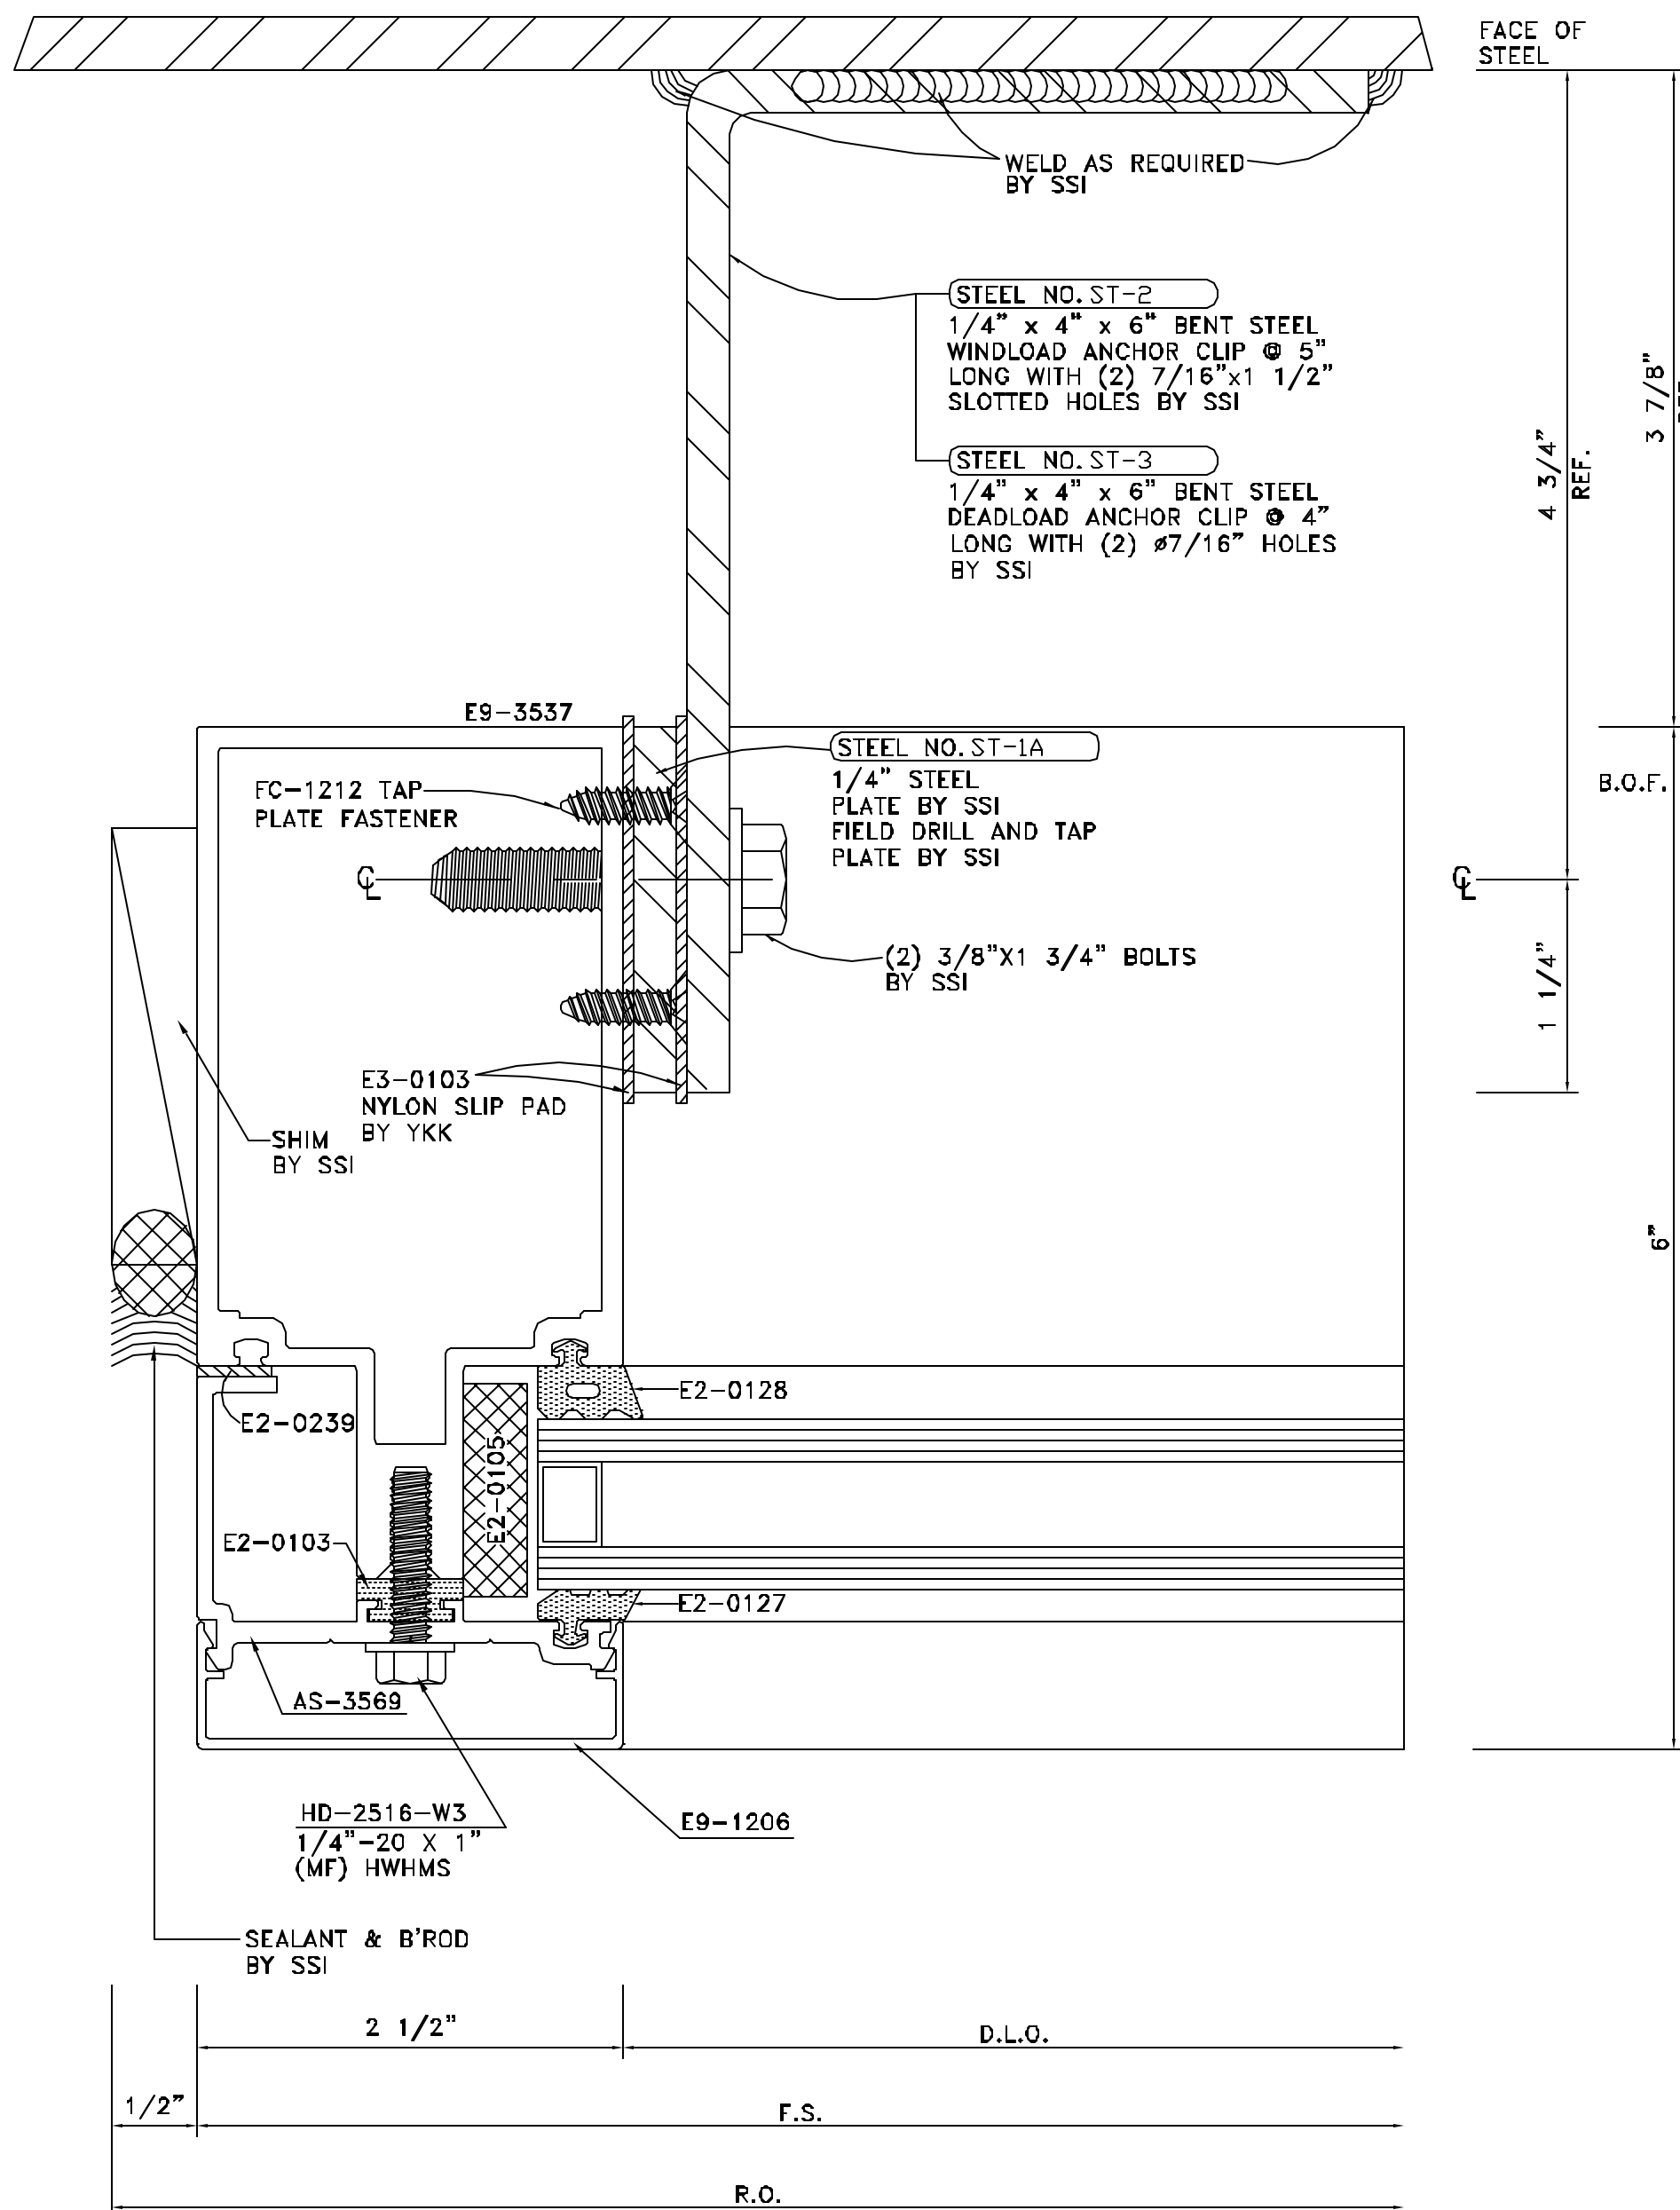

DETAIL 37
FULL SCALE

ARCH. REF.: ANCHOR SECTION @ JAMB

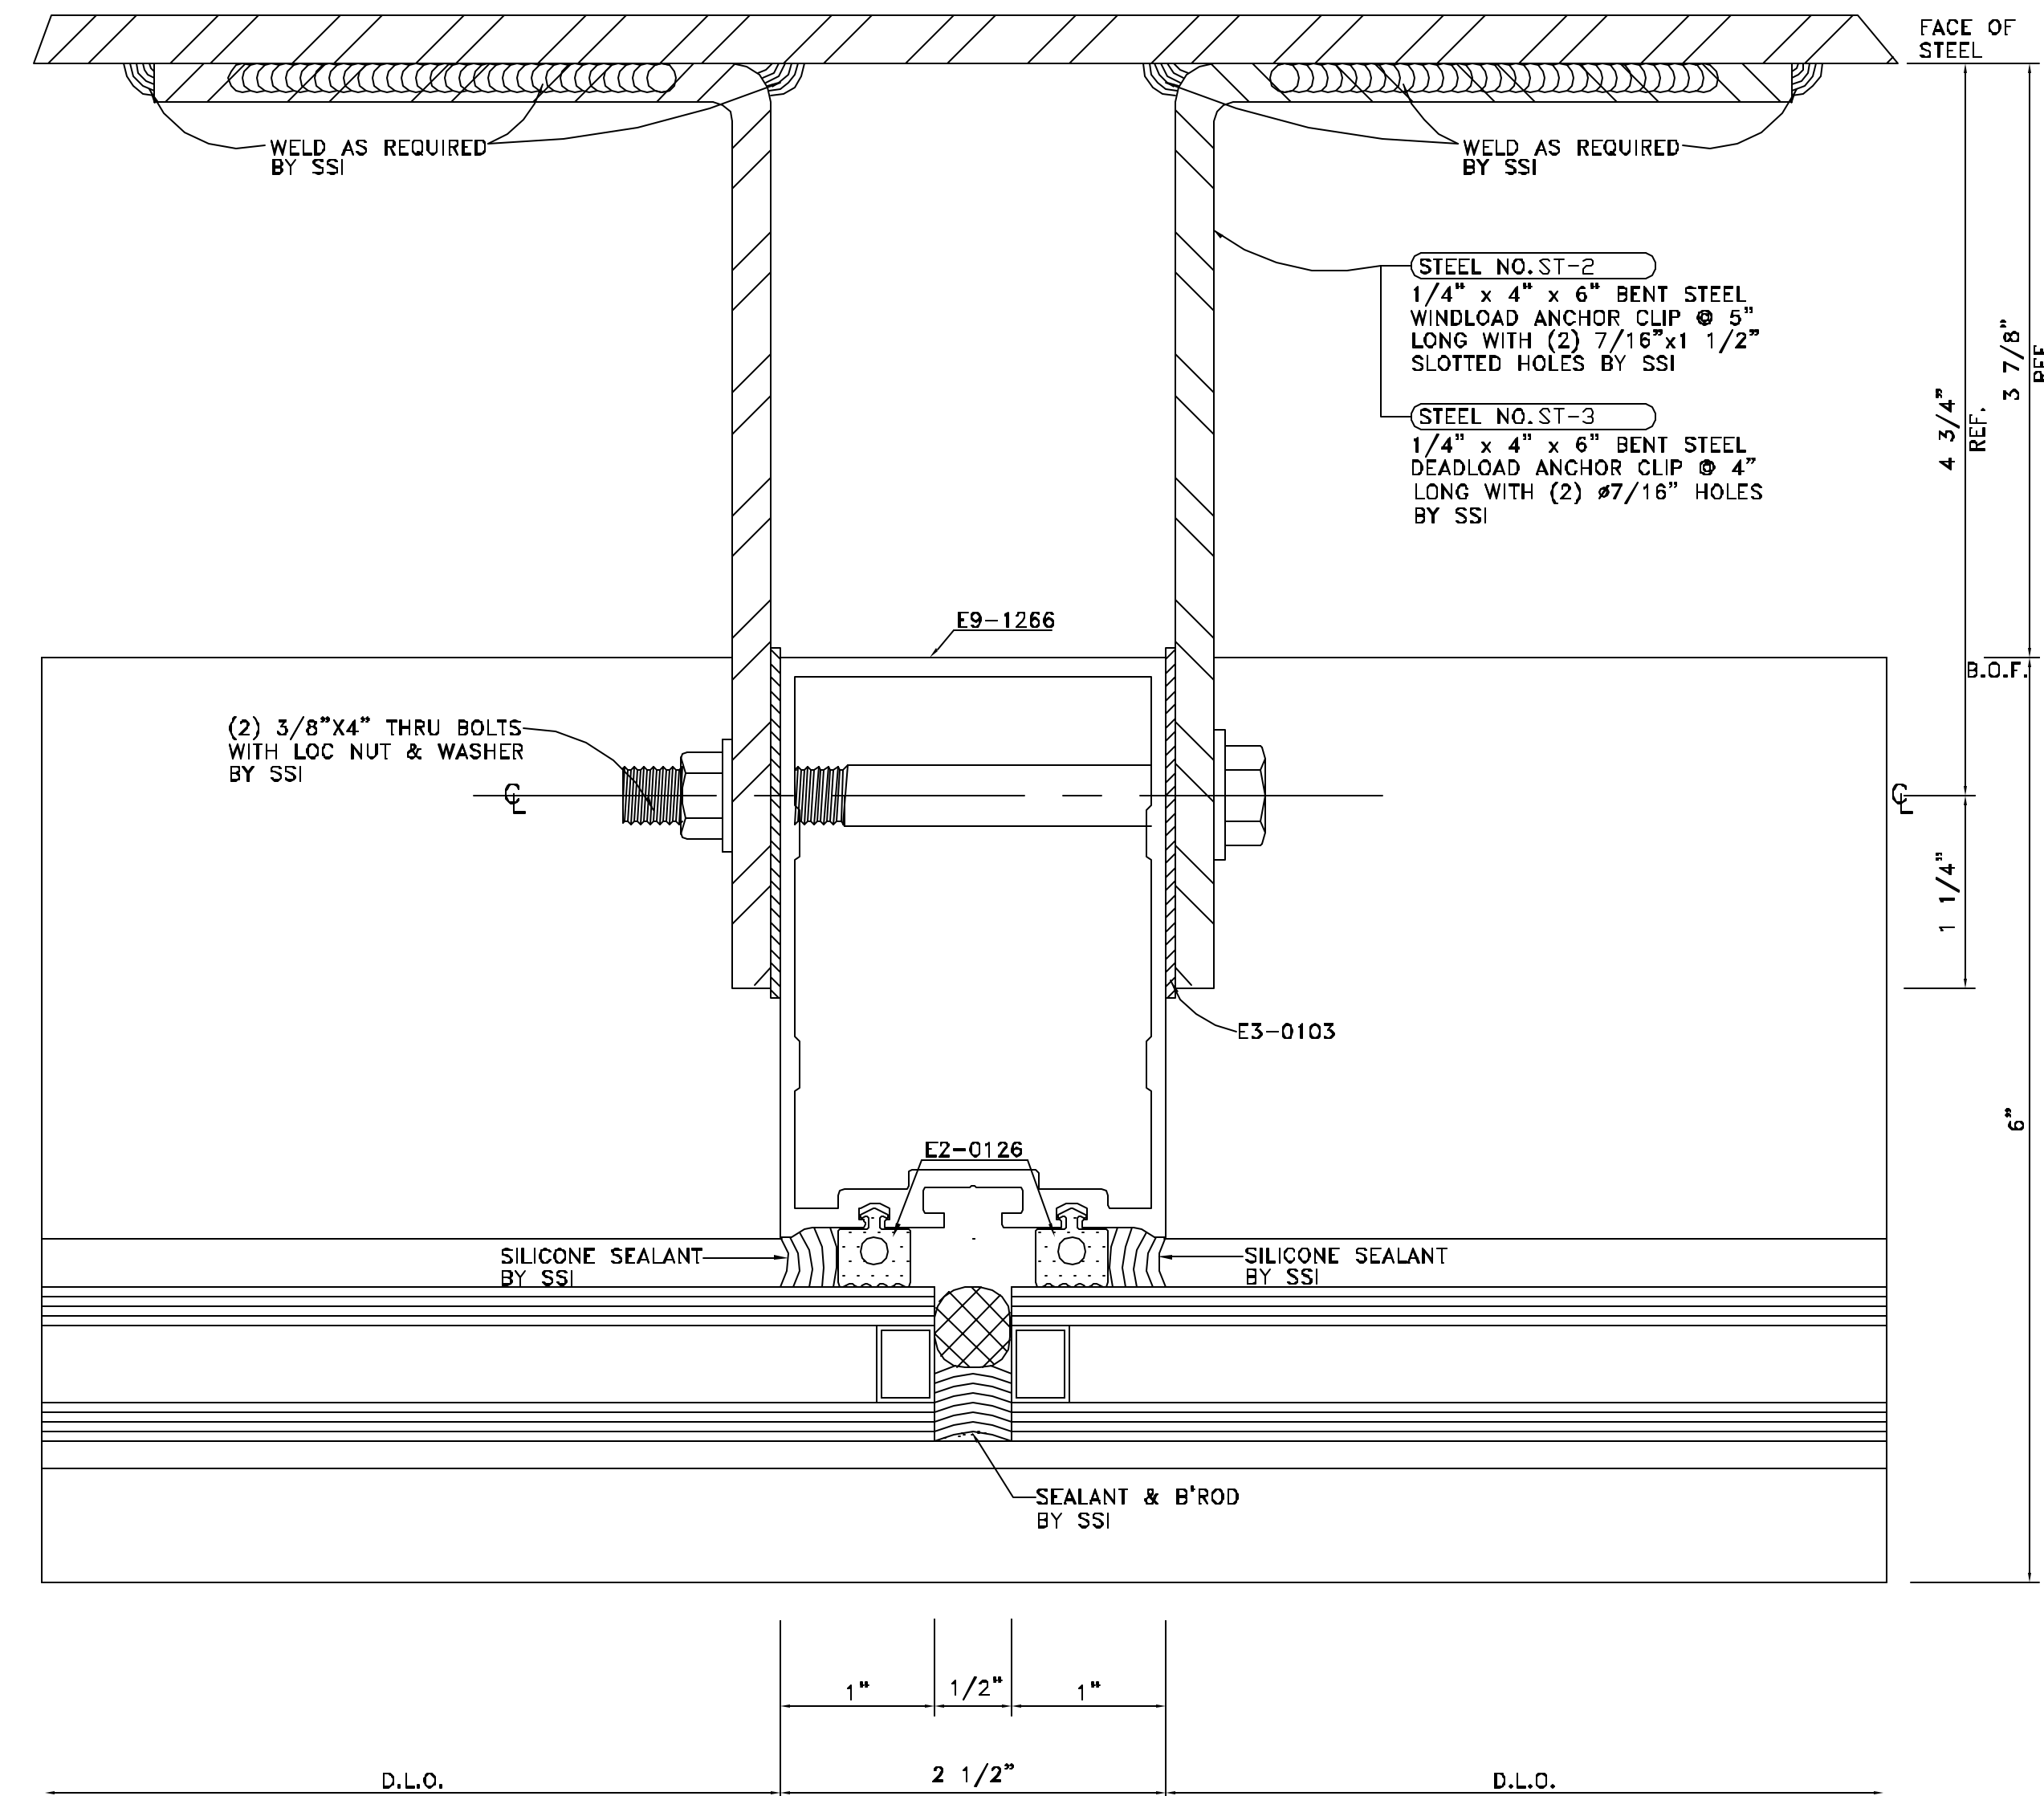

DETAIL 38
FULL SCALE

ARCH. REF.: ANCHOR SECTION @ SSG MULLION


NO.	REVISION	ISSUE DATE	BY	CHKD BY

ARCHITECT NAME AND LOCATION:
WARNER SUMMERS DITZEL
BENEFIELD WARD & ASSOCIATES
67 PEACHTREE PARK DRIVE
ATLANTA, GEORGIA 30309


CUSTOMER NAME AND LOCATION:
FREESSE CONSTRUCTION
1355 TERRELL MILL RD. STE. 1470-100
MARIETTA, GEORGIA 30067

PROJECT NAME AND LOCATION:
5009 ROSWELL ROAD
SANDY SPRINGS, GEORGIA


DESCRIPTION:	
DETAILS	
SCALE:	ISSUE DATE:
FULL	01/24/07
DRAWN BY:	SHEET NO.:
BKB	
CHECKED BY:	
BKB	D11

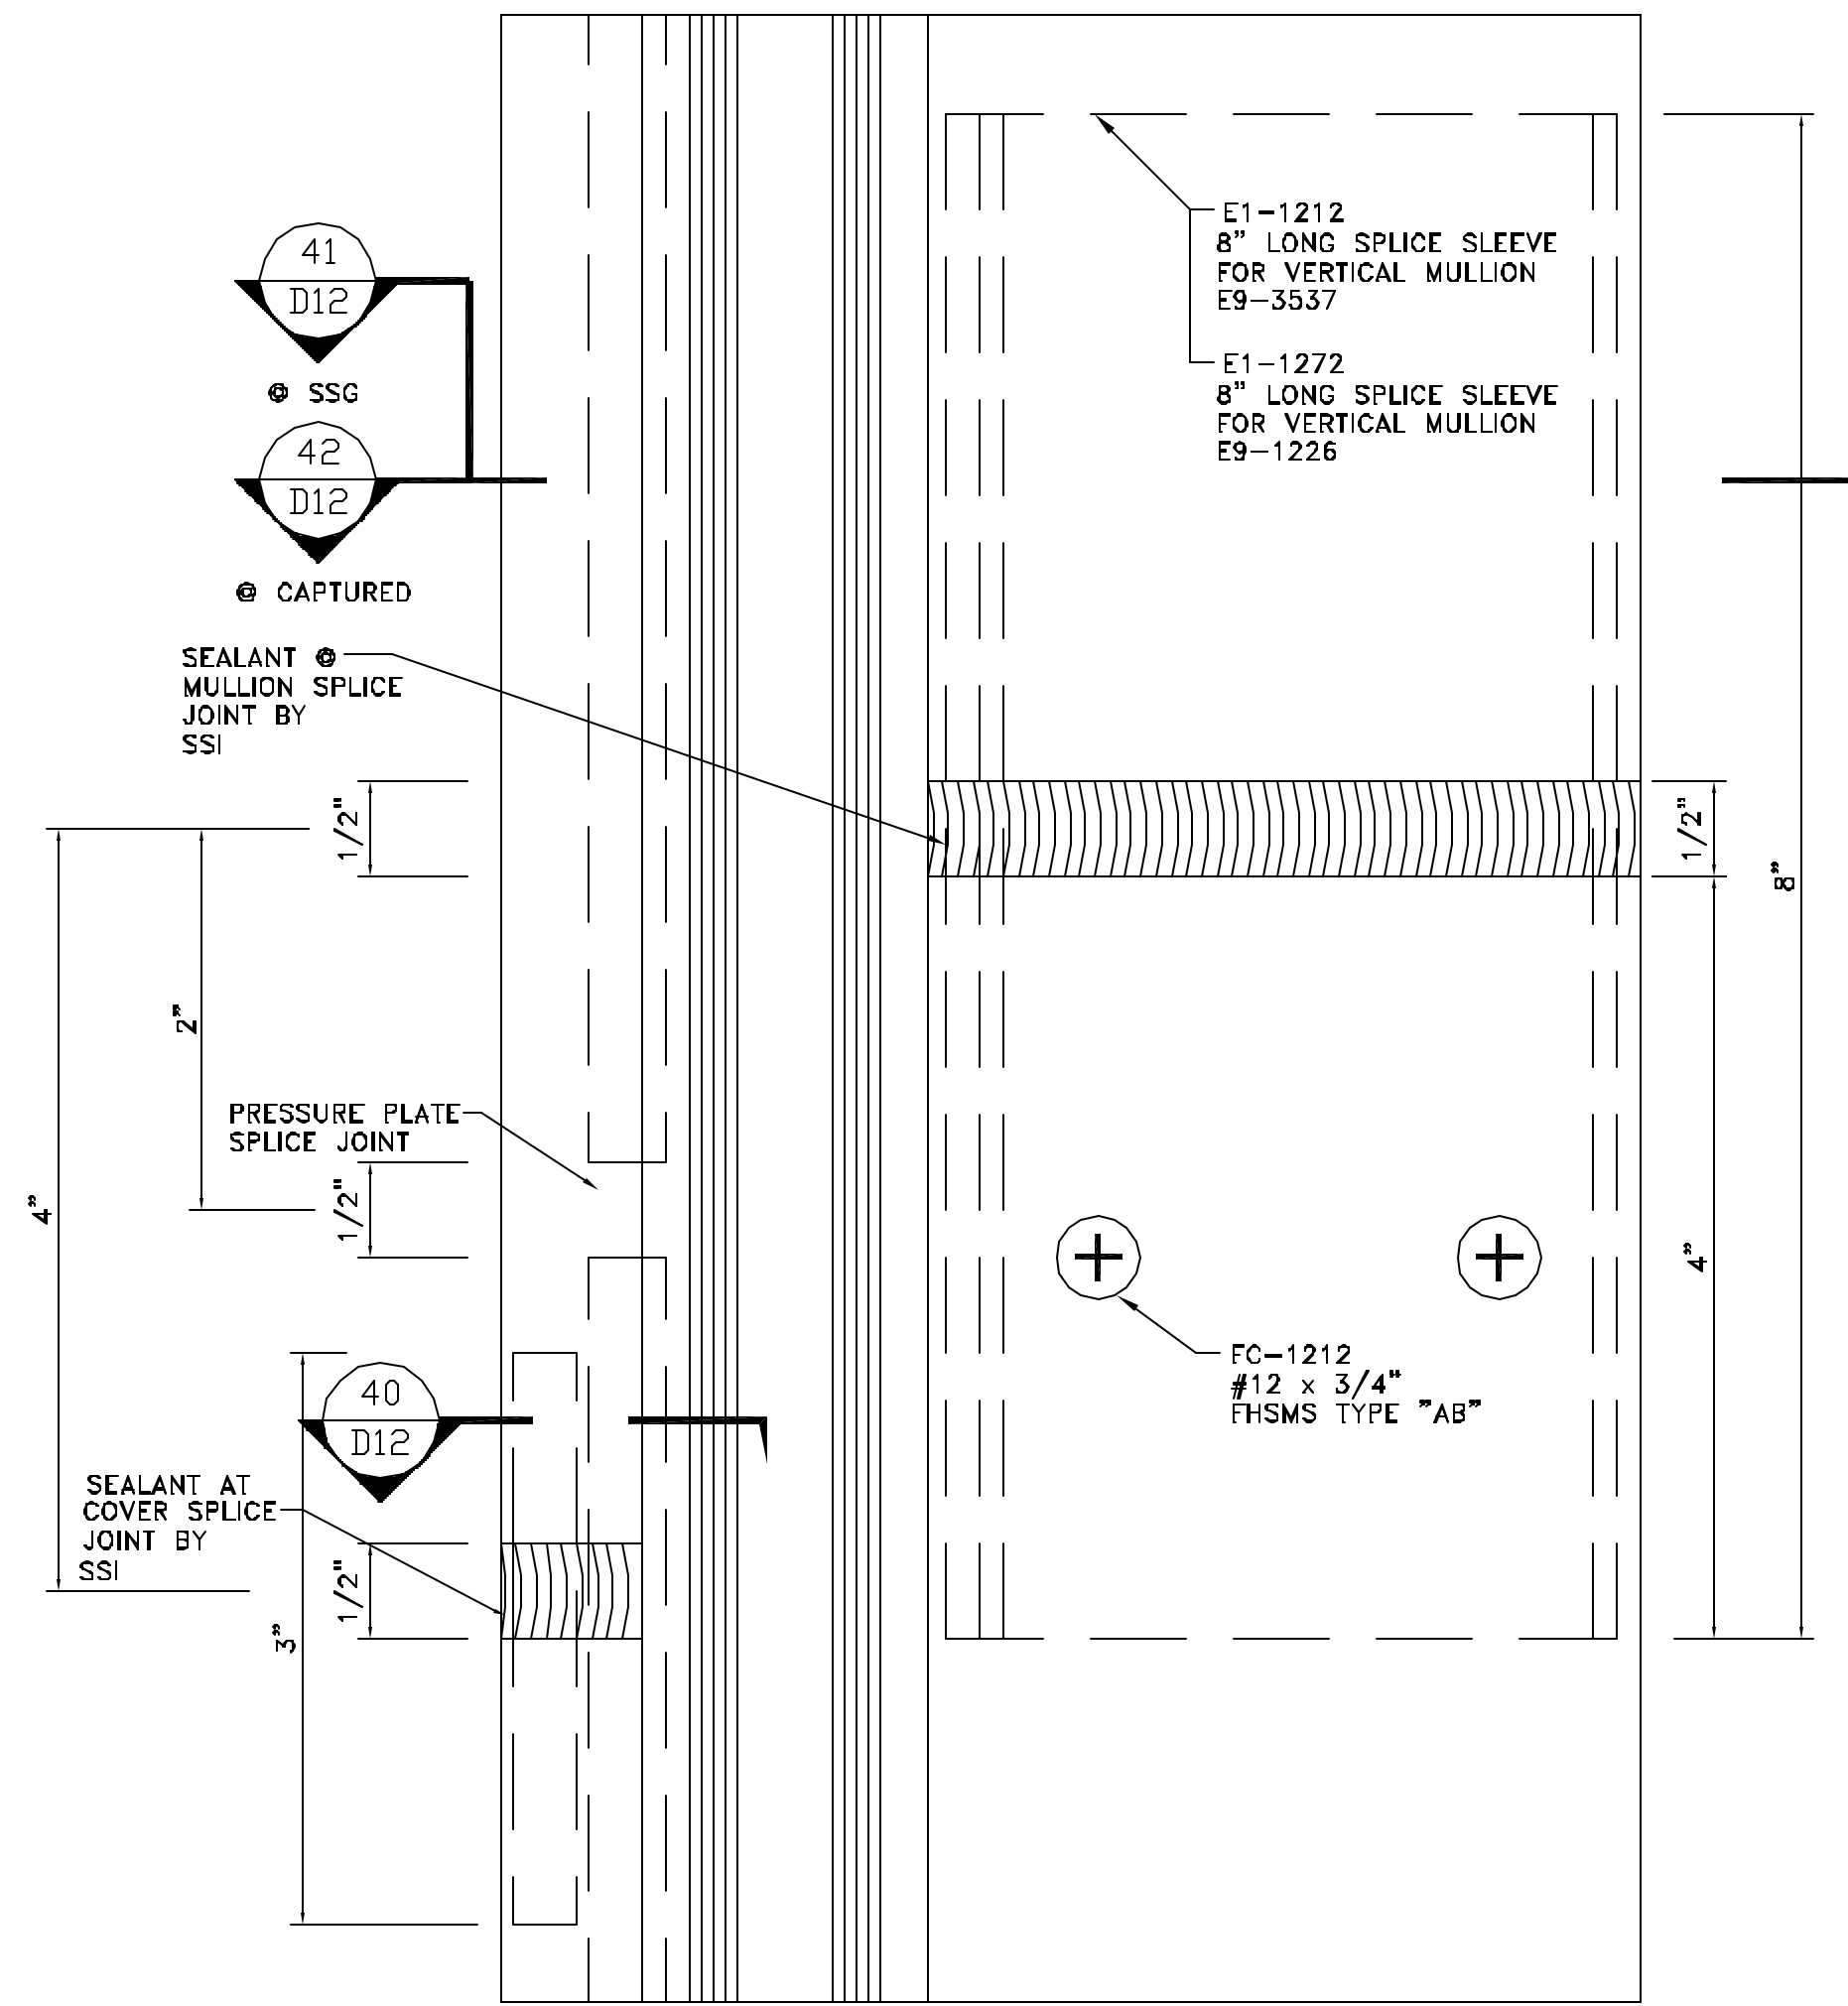


DETAIL 39
FULL SCALE
ARCH. REF.: SPLICE SLEEVE

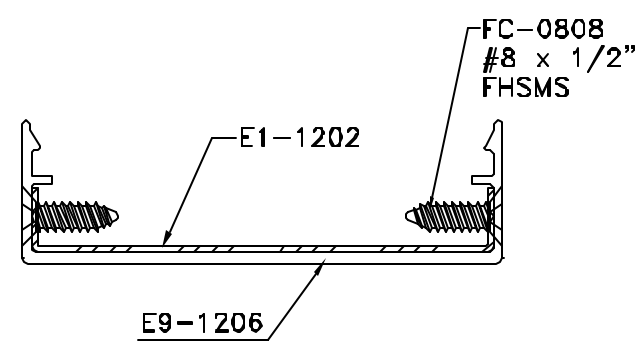

DETAIL 40
FULL SCALE
ARCH. REF.: SPLICE SECTION

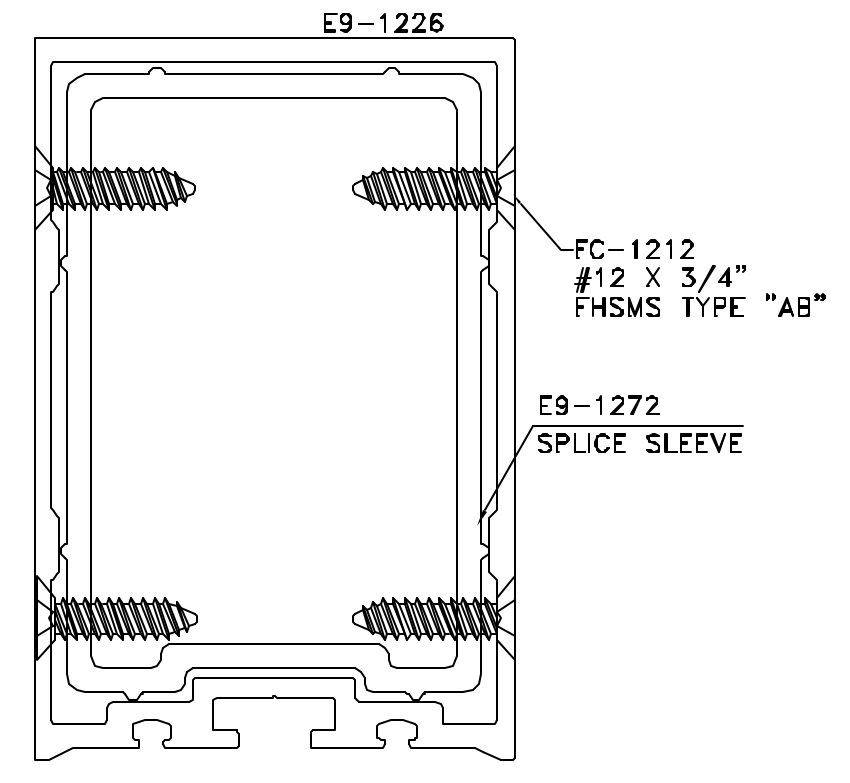

DETAIL 41
FULL SCALE
ARCH. REF.: SPLICE SECTION

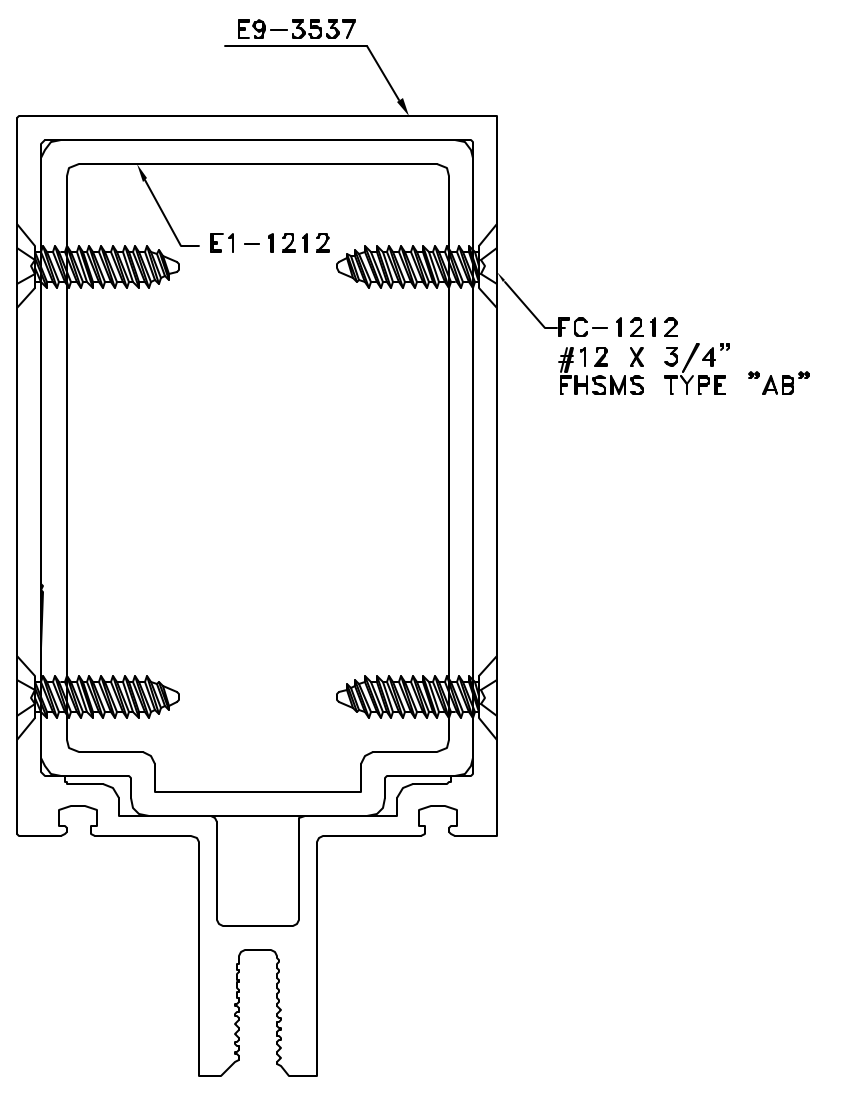

DETAIL 42
FULL SCALE
ARCH. REF.: SPLICE SECTION

NO.	REVISION	ISSUE DATE	BY	CHKD BY

ARCHITECT NAME AND LOCATION:
WARNER SUMMERS DITZEL
BENEFIELD WARD & ASSOCIATES
67 PEACHTREE PARK DRIVE
ATLANTA, GEORGIA 30309

CUSTOMER NAME AND LOCATION:
FREESE CONSTRUCTION
1355 TERRELL MILL RD. STE. 1470-100
MARIETTA, GEORGIA 30067

PROJECT NAME AND LOCATION:
5009 ROSWELL ROAD
SANDY SPRINGS, GEORGIA

DESCRIPTION:	
DETAILS	
SCALE:	ISSUE DATE:
FULL	01/24/07
DRAWN BY:	SHEET NO.:
BKB	
CHECKED BY:	
BKB	D12



NO.	REVISION	ISSUE DATE	BY	CHKD BY

ARCHITECT NAME AND LOCATION:
WARNER SUMMERS DITZEL
BENEFIELD WARD & ASSOCIATES
67 PEACHTREE PARK DRIVE
ATLANTA, GEORGIA 30309

CUSTOMER NAME AND LOCATION:
FREESE CONSTRUCTION
1355 TERRELL MILL RD. STE. 1470-100
MARIETTA, GEORGIA 30067

PROJECT NAME AND LOCATION:
5009 ROSWELL ROAD
SANDY SPRINGS, GEORGIA

DESCRIPTION:	DETAILS
SCALE:	ISSUE DATE:
FULL	01/24/07
DRAWN BY:	SHEET NO.:
BKB	D13
CHECKED BY:	
BKB	

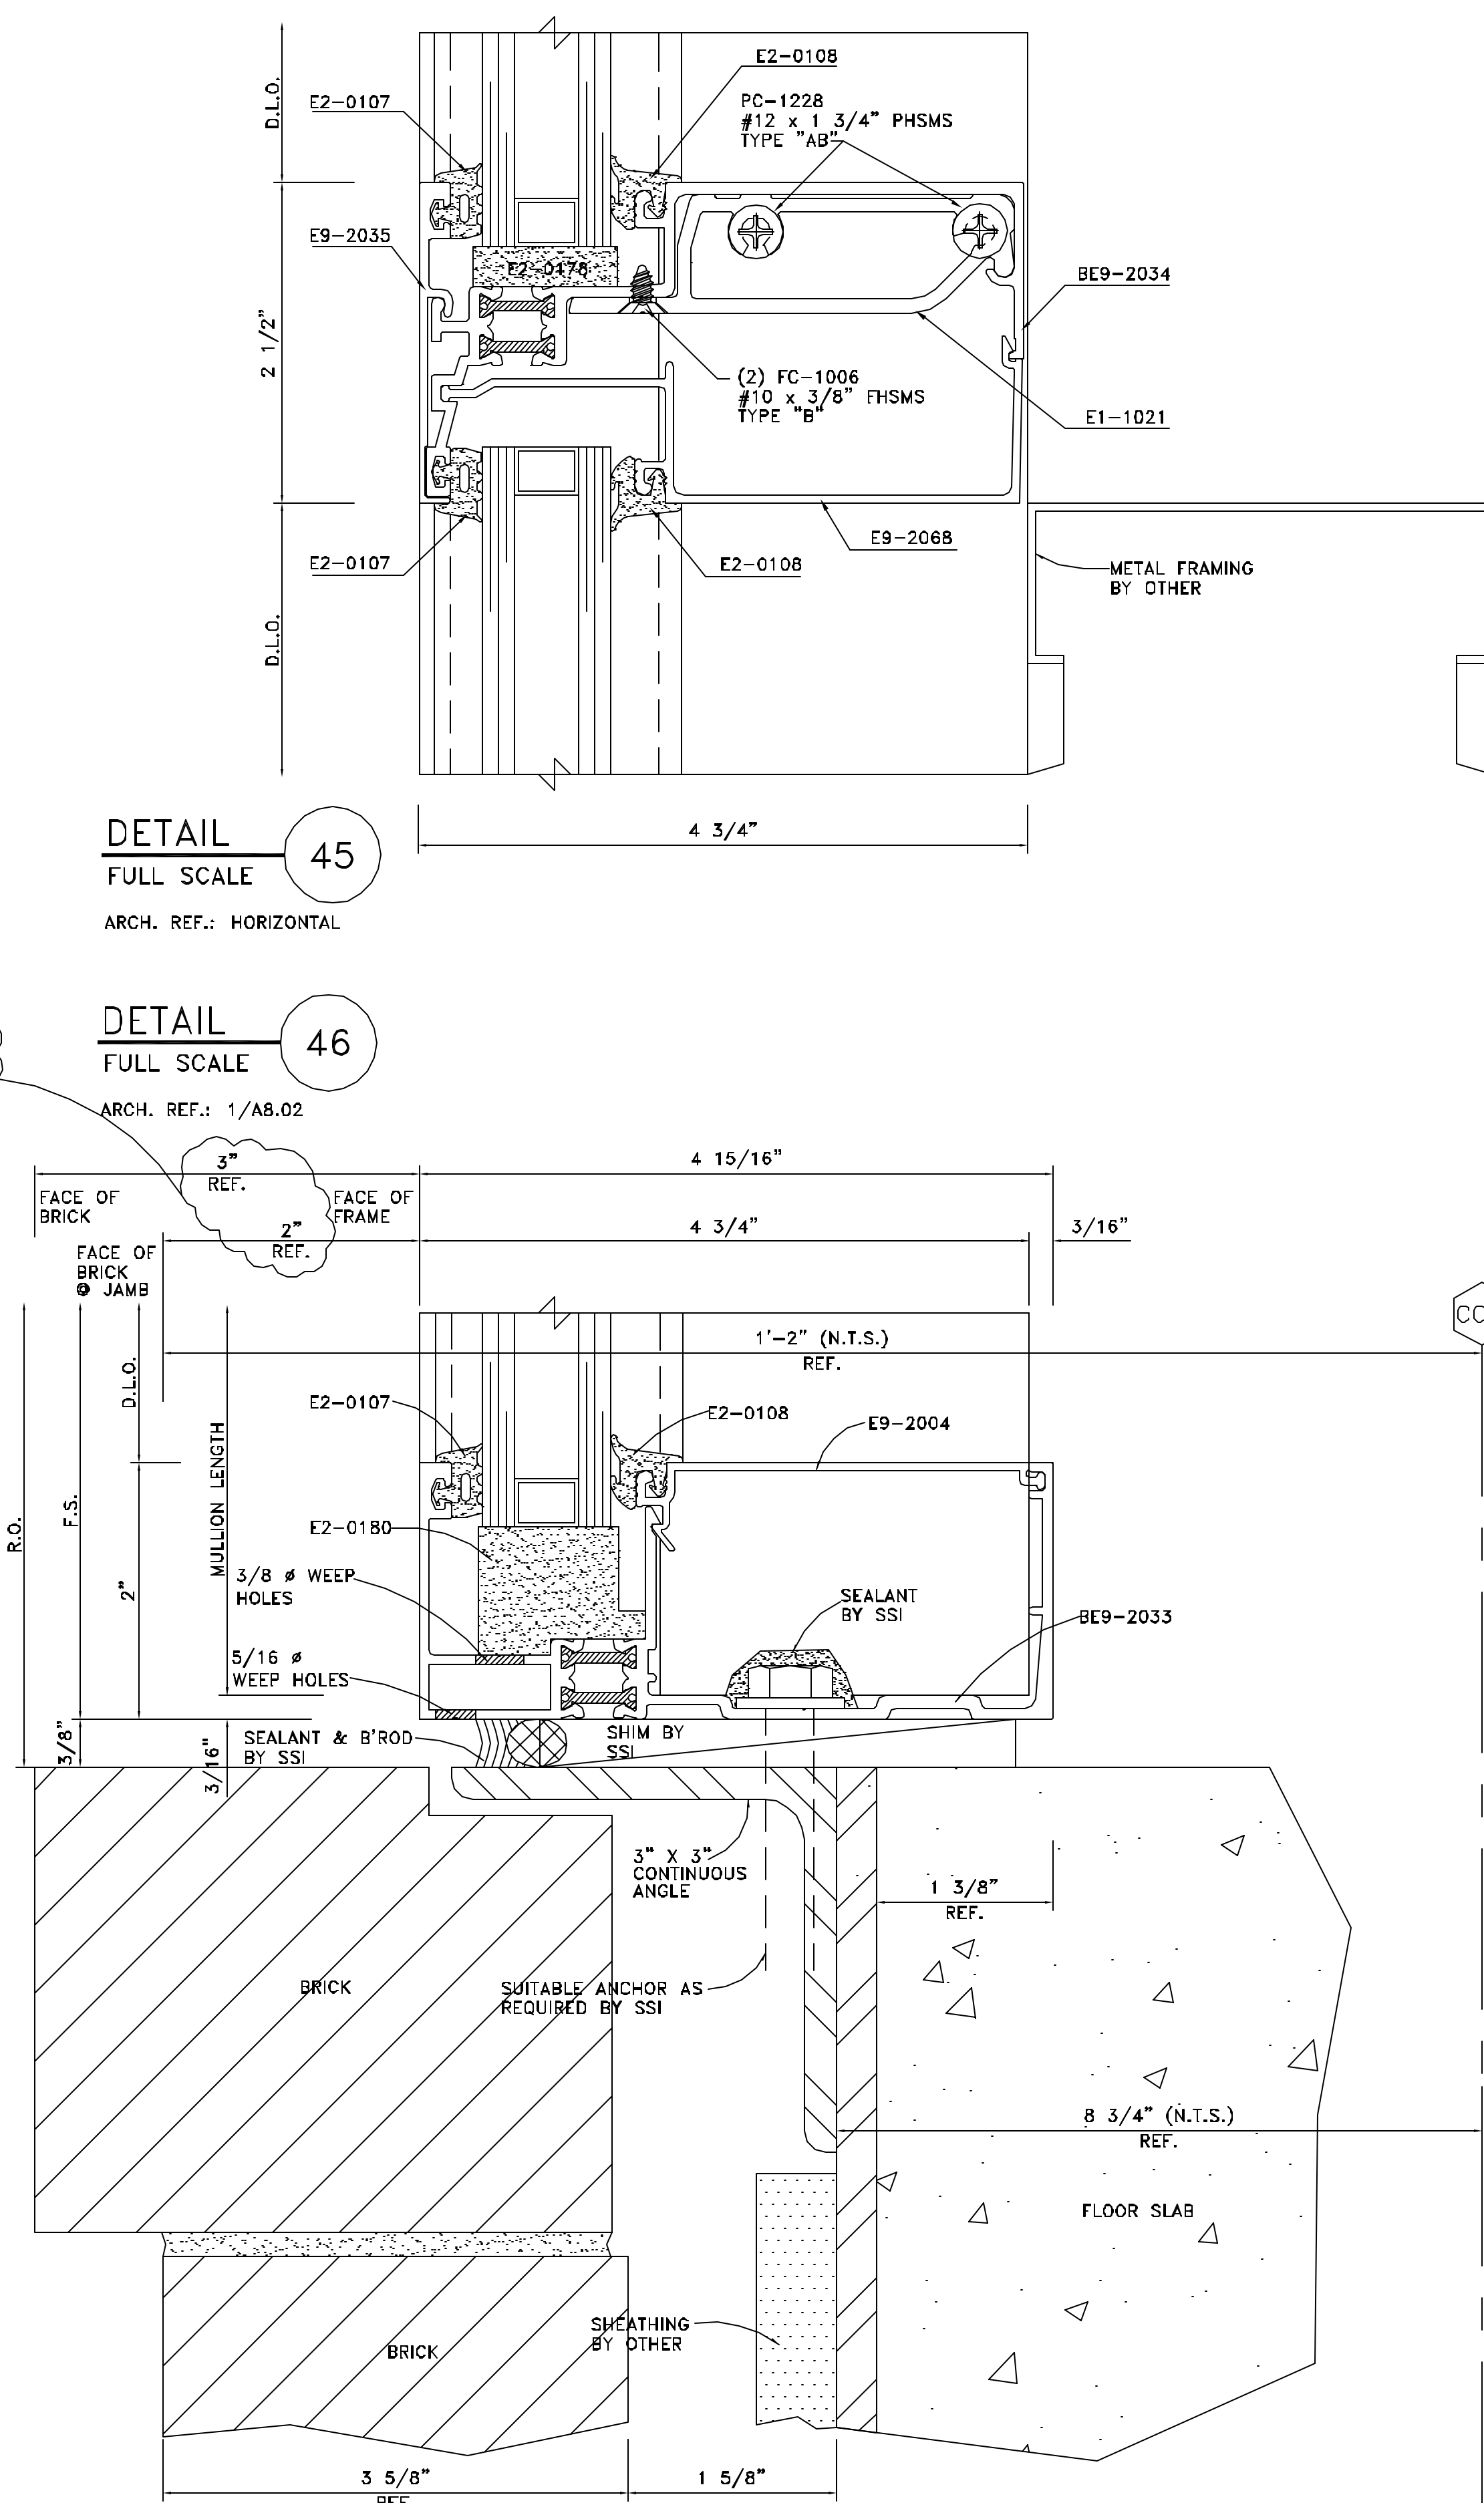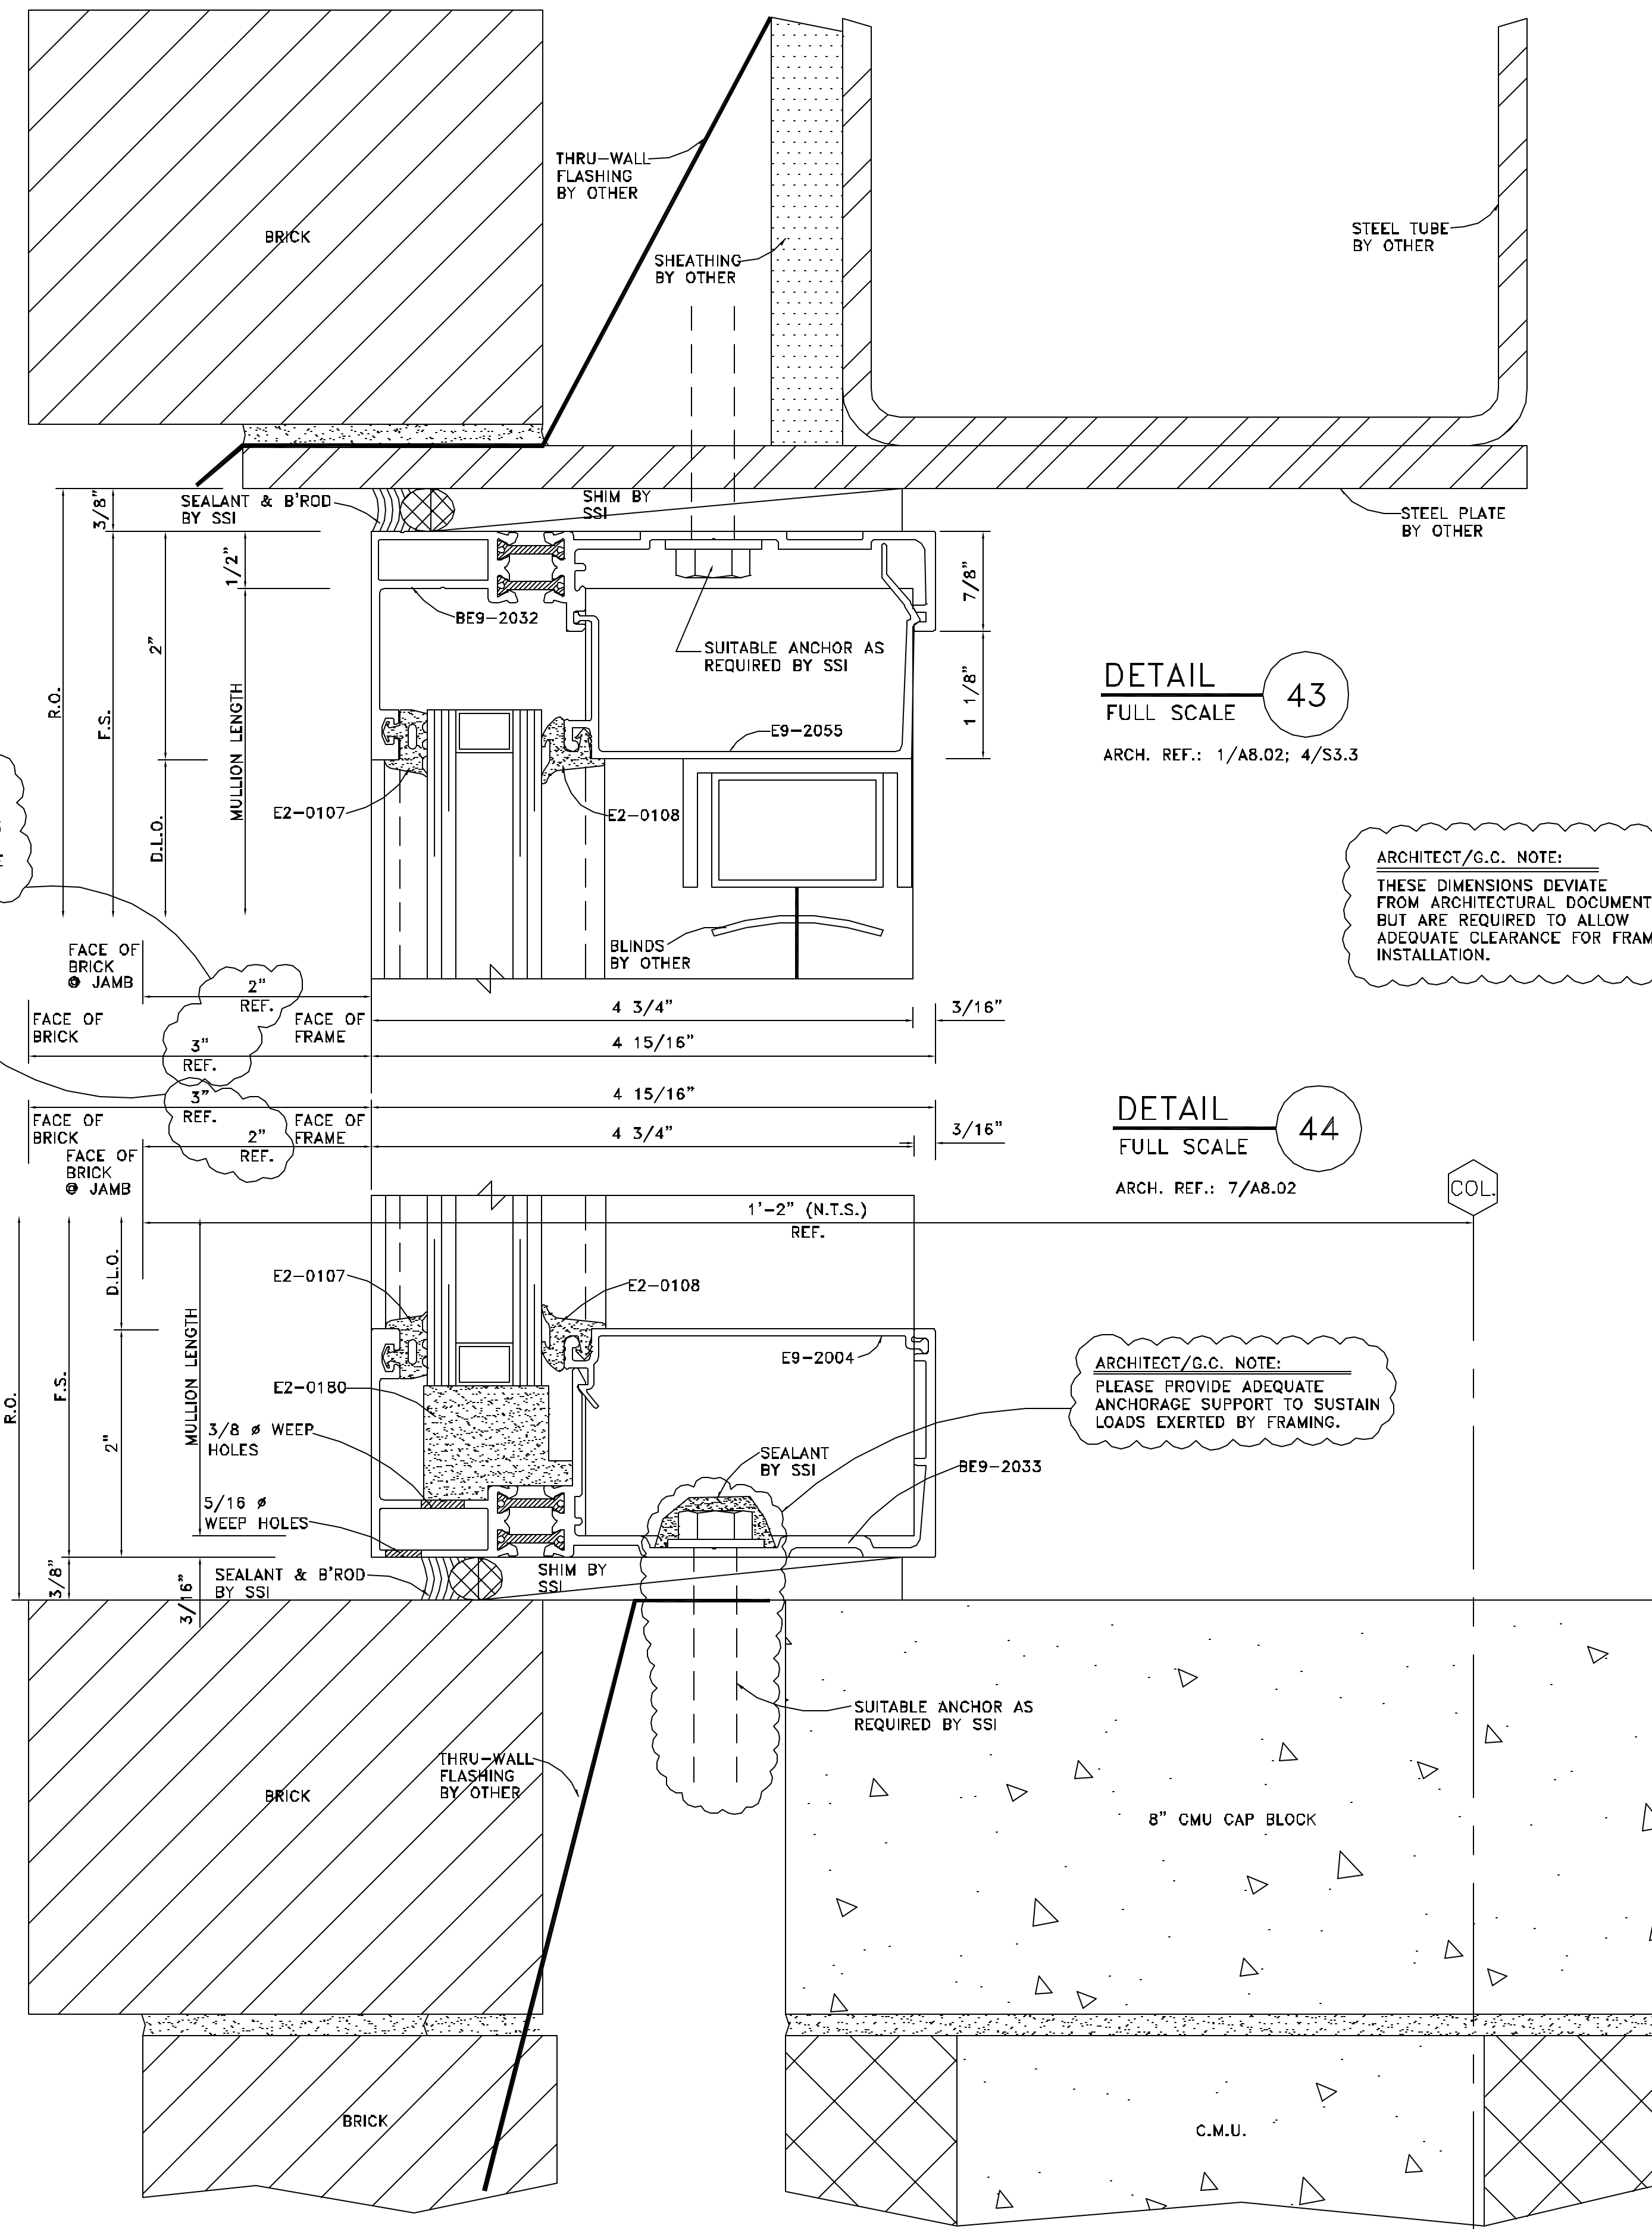


NO.	REVISION	ISSUE DATE	BY	CHKD BY

ARCHITECT NAME AND LOCATION:
WARNER SUMMERS DITZEL
 BENEFIELD WARD & ASSOCIATES
 67 PEACHTREE PARK DRIVE
 ATLANTA, GEORGIA 30309

CUSTOMER NAME AND LOCATION:
FREESSE CONSTRUCTION
 1355 TERRELL MILL RD. STE. 1470-100
 MARIETTA, GEORGIA 30067


PROJECT NAME AND LOCATION:
 5009 ROSWELL ROAD
 SANDY SPRINGS, GEORGIA

DESCRIPTION: DETAILS	
SCALE: FULL	ISSUE DATE: 01/24/07
DRAWN BY: BKB	SHEET NO.:
CHECKED BY: BKB	D15

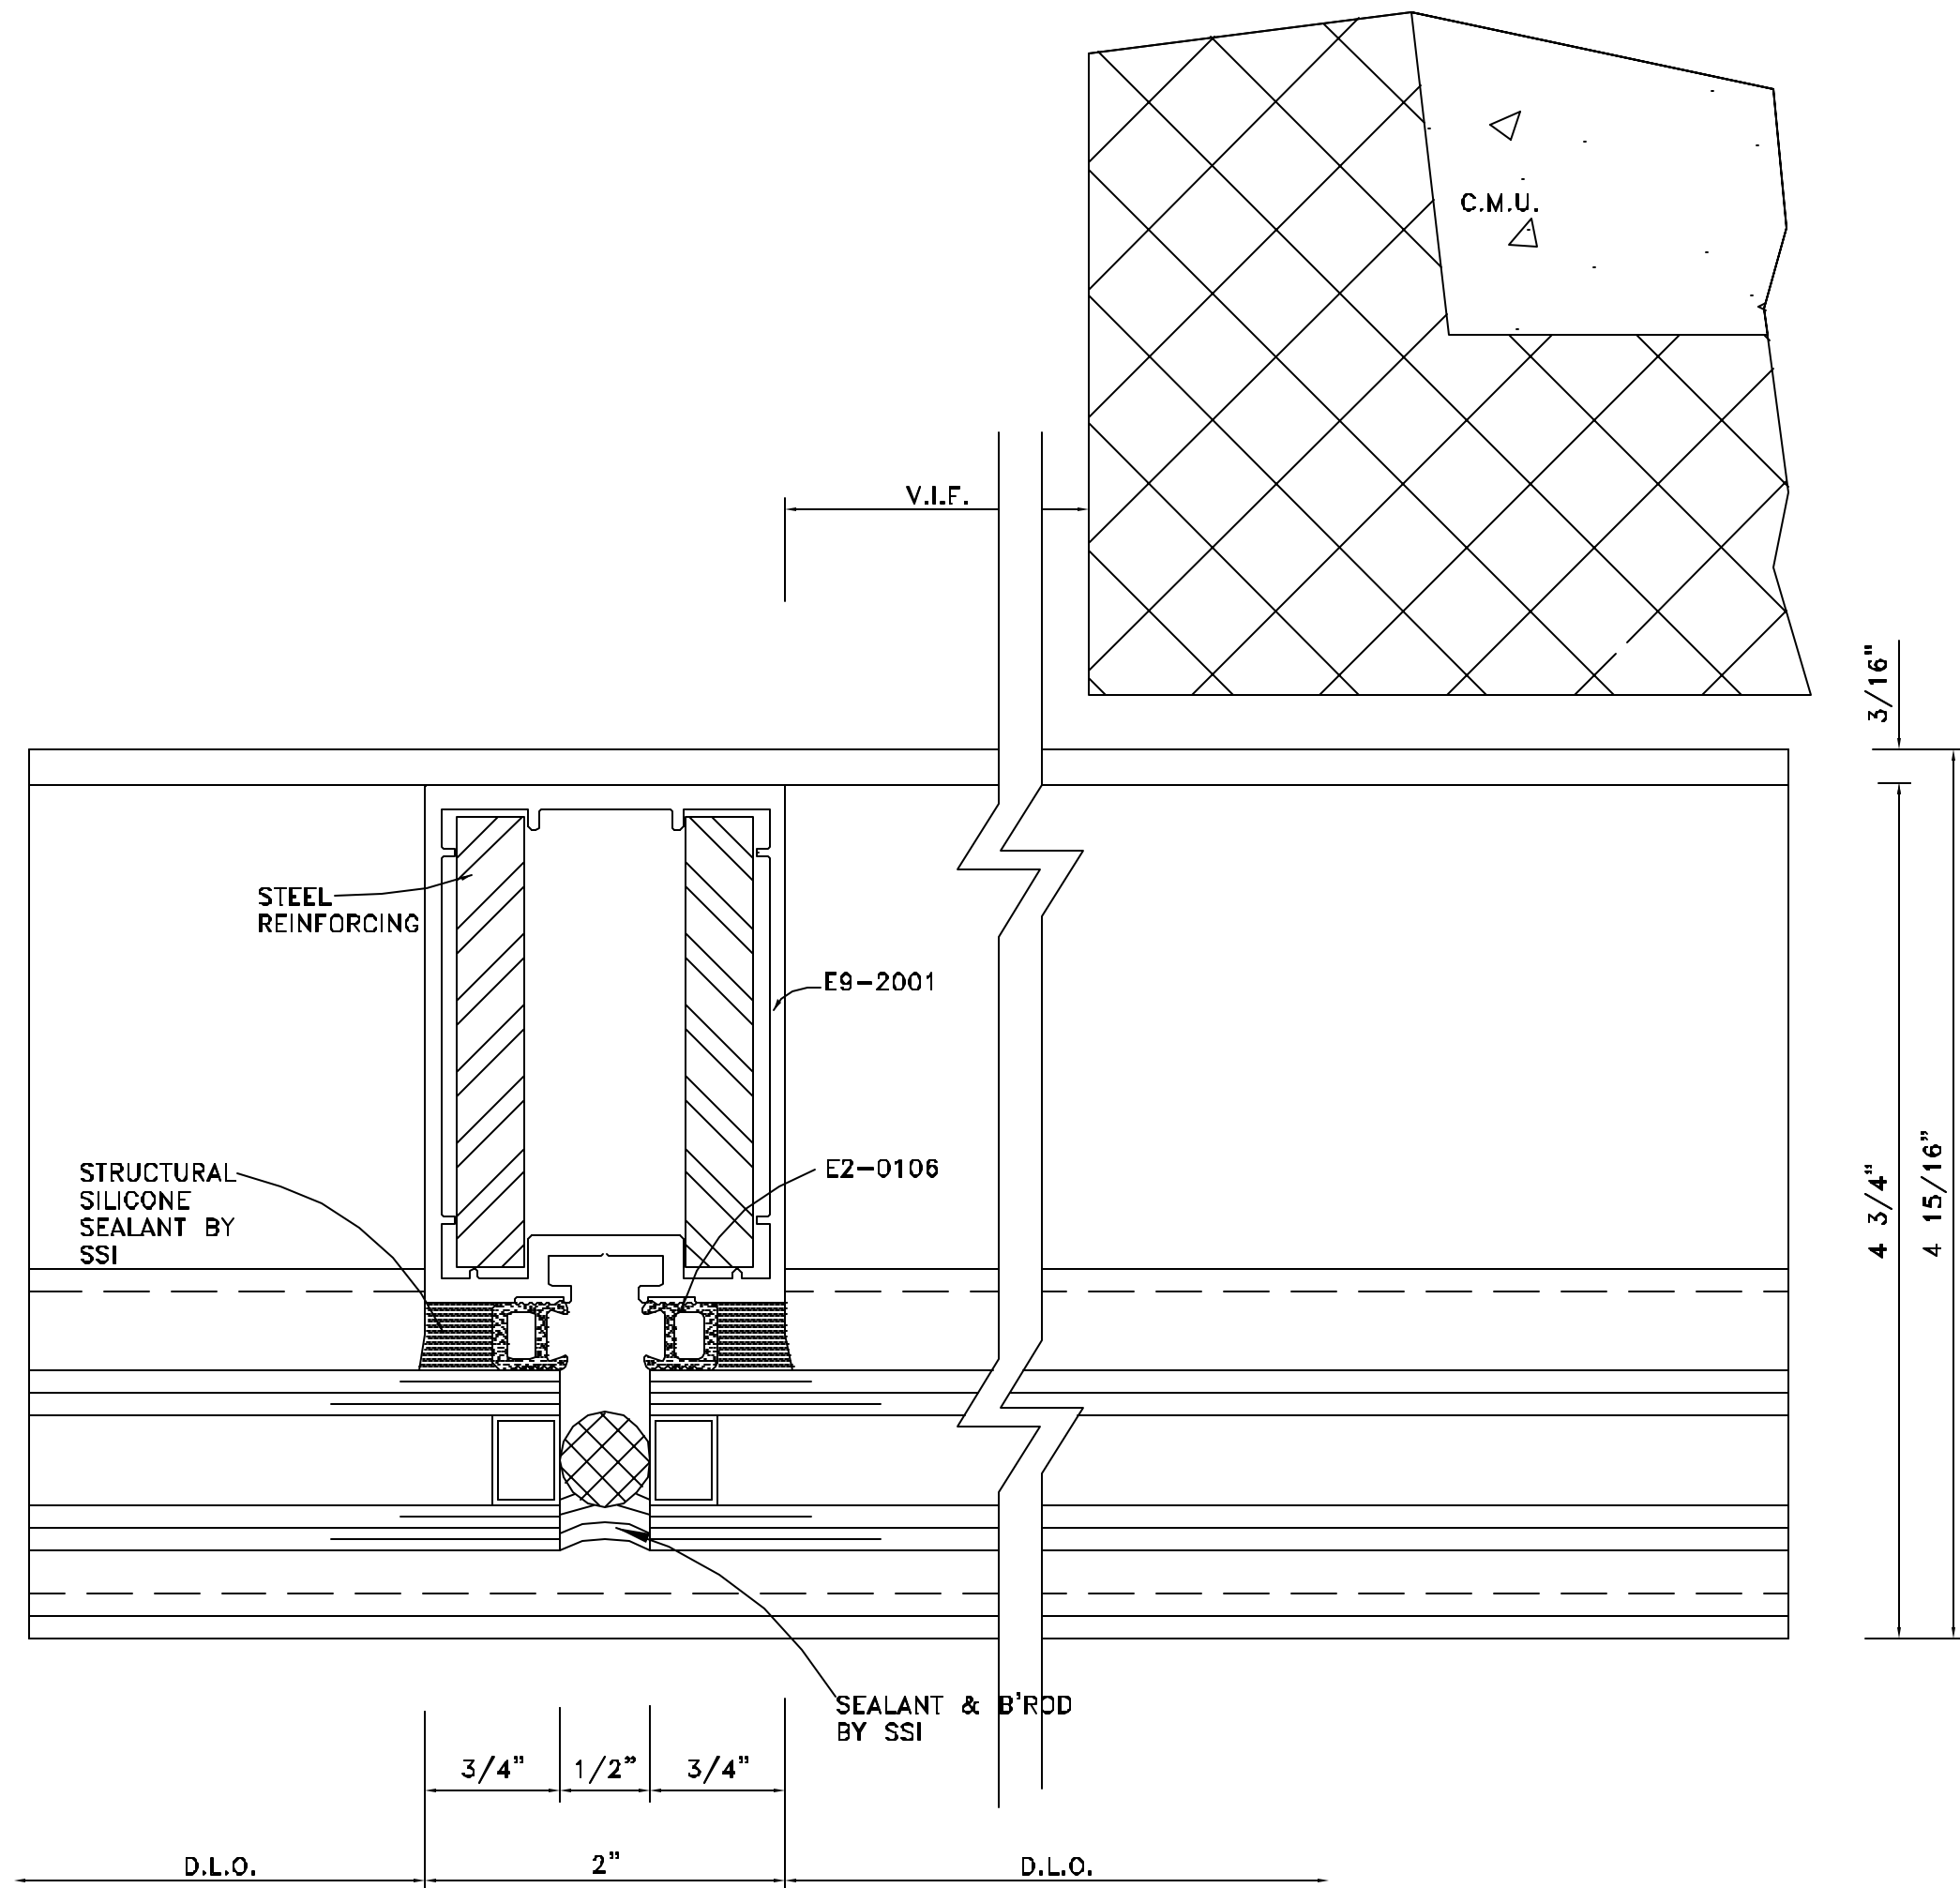


DETAIL 50
 FULL SCALE

ARCH. REF.: SSG MULLION W/ STEEL REINFORCING

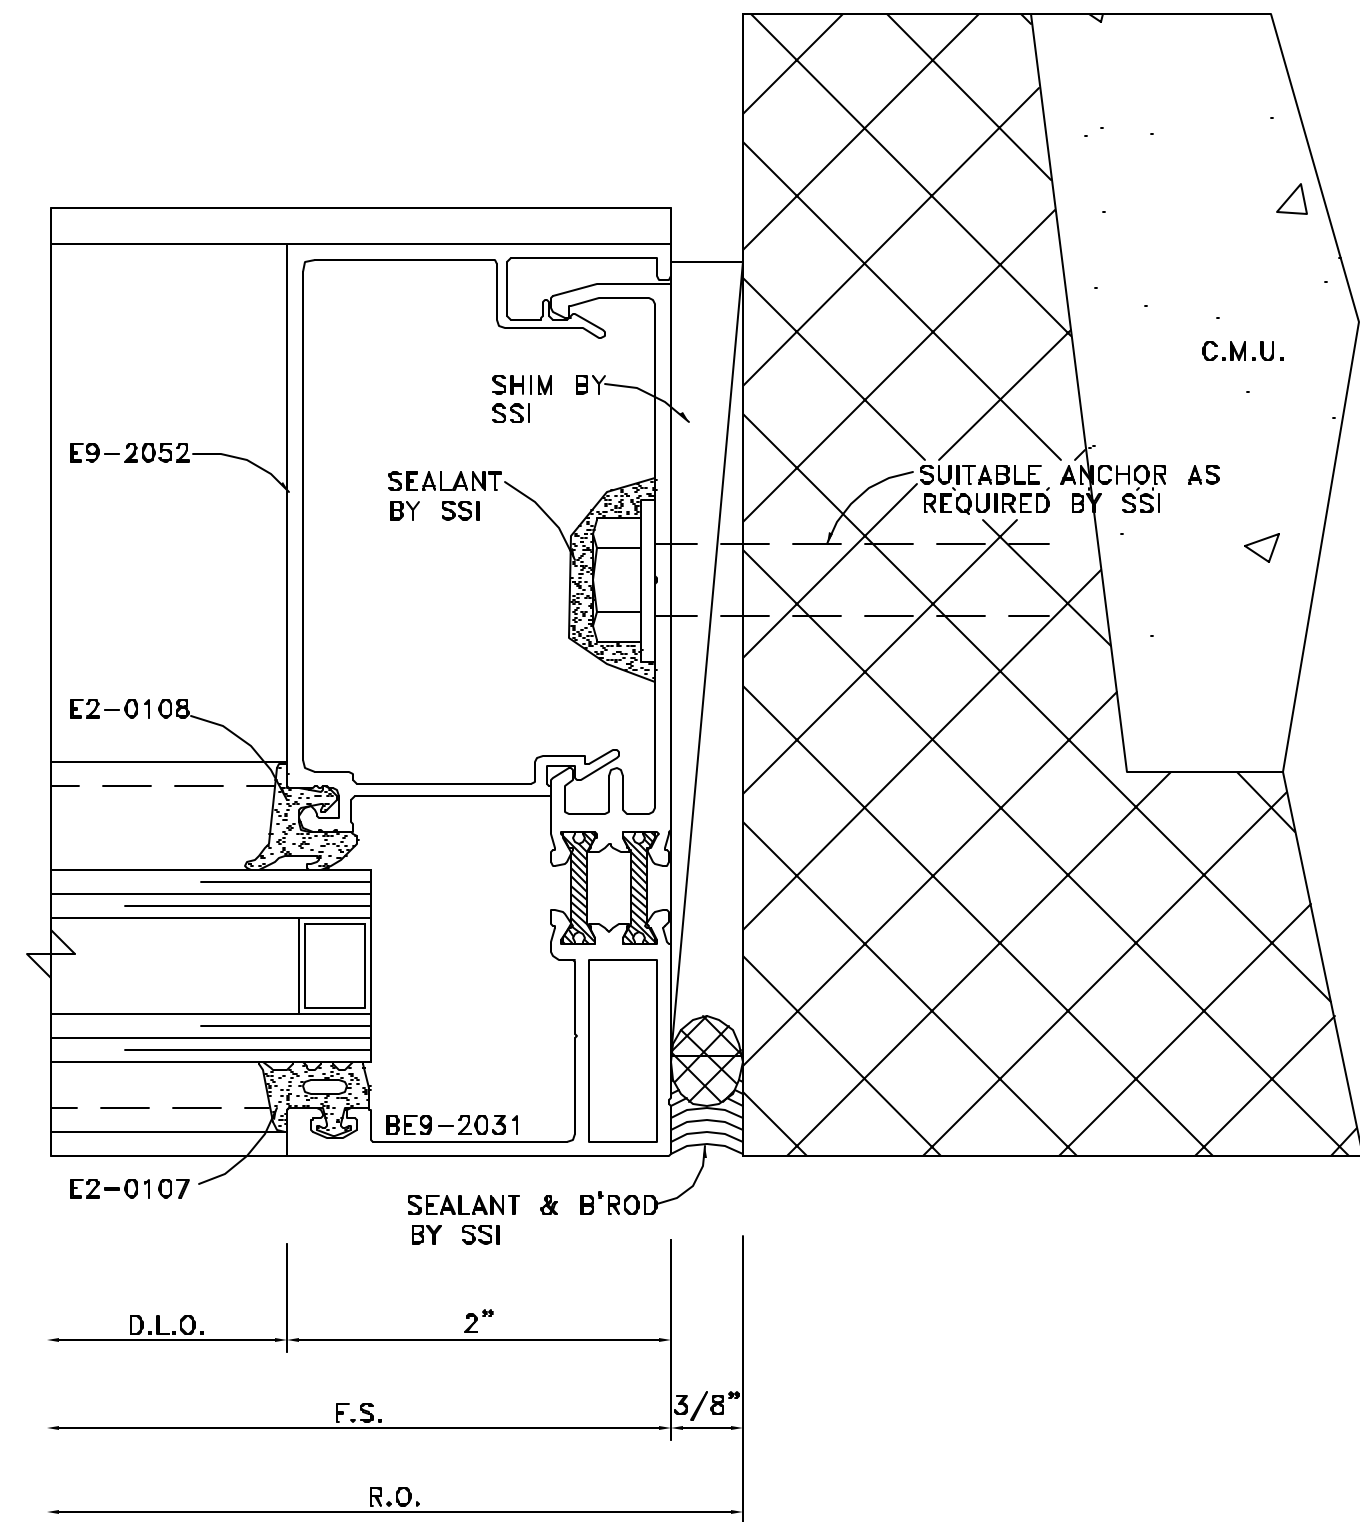

DETAIL 51
 FULL SCALE


ARCH. REF.: 9/A8.01

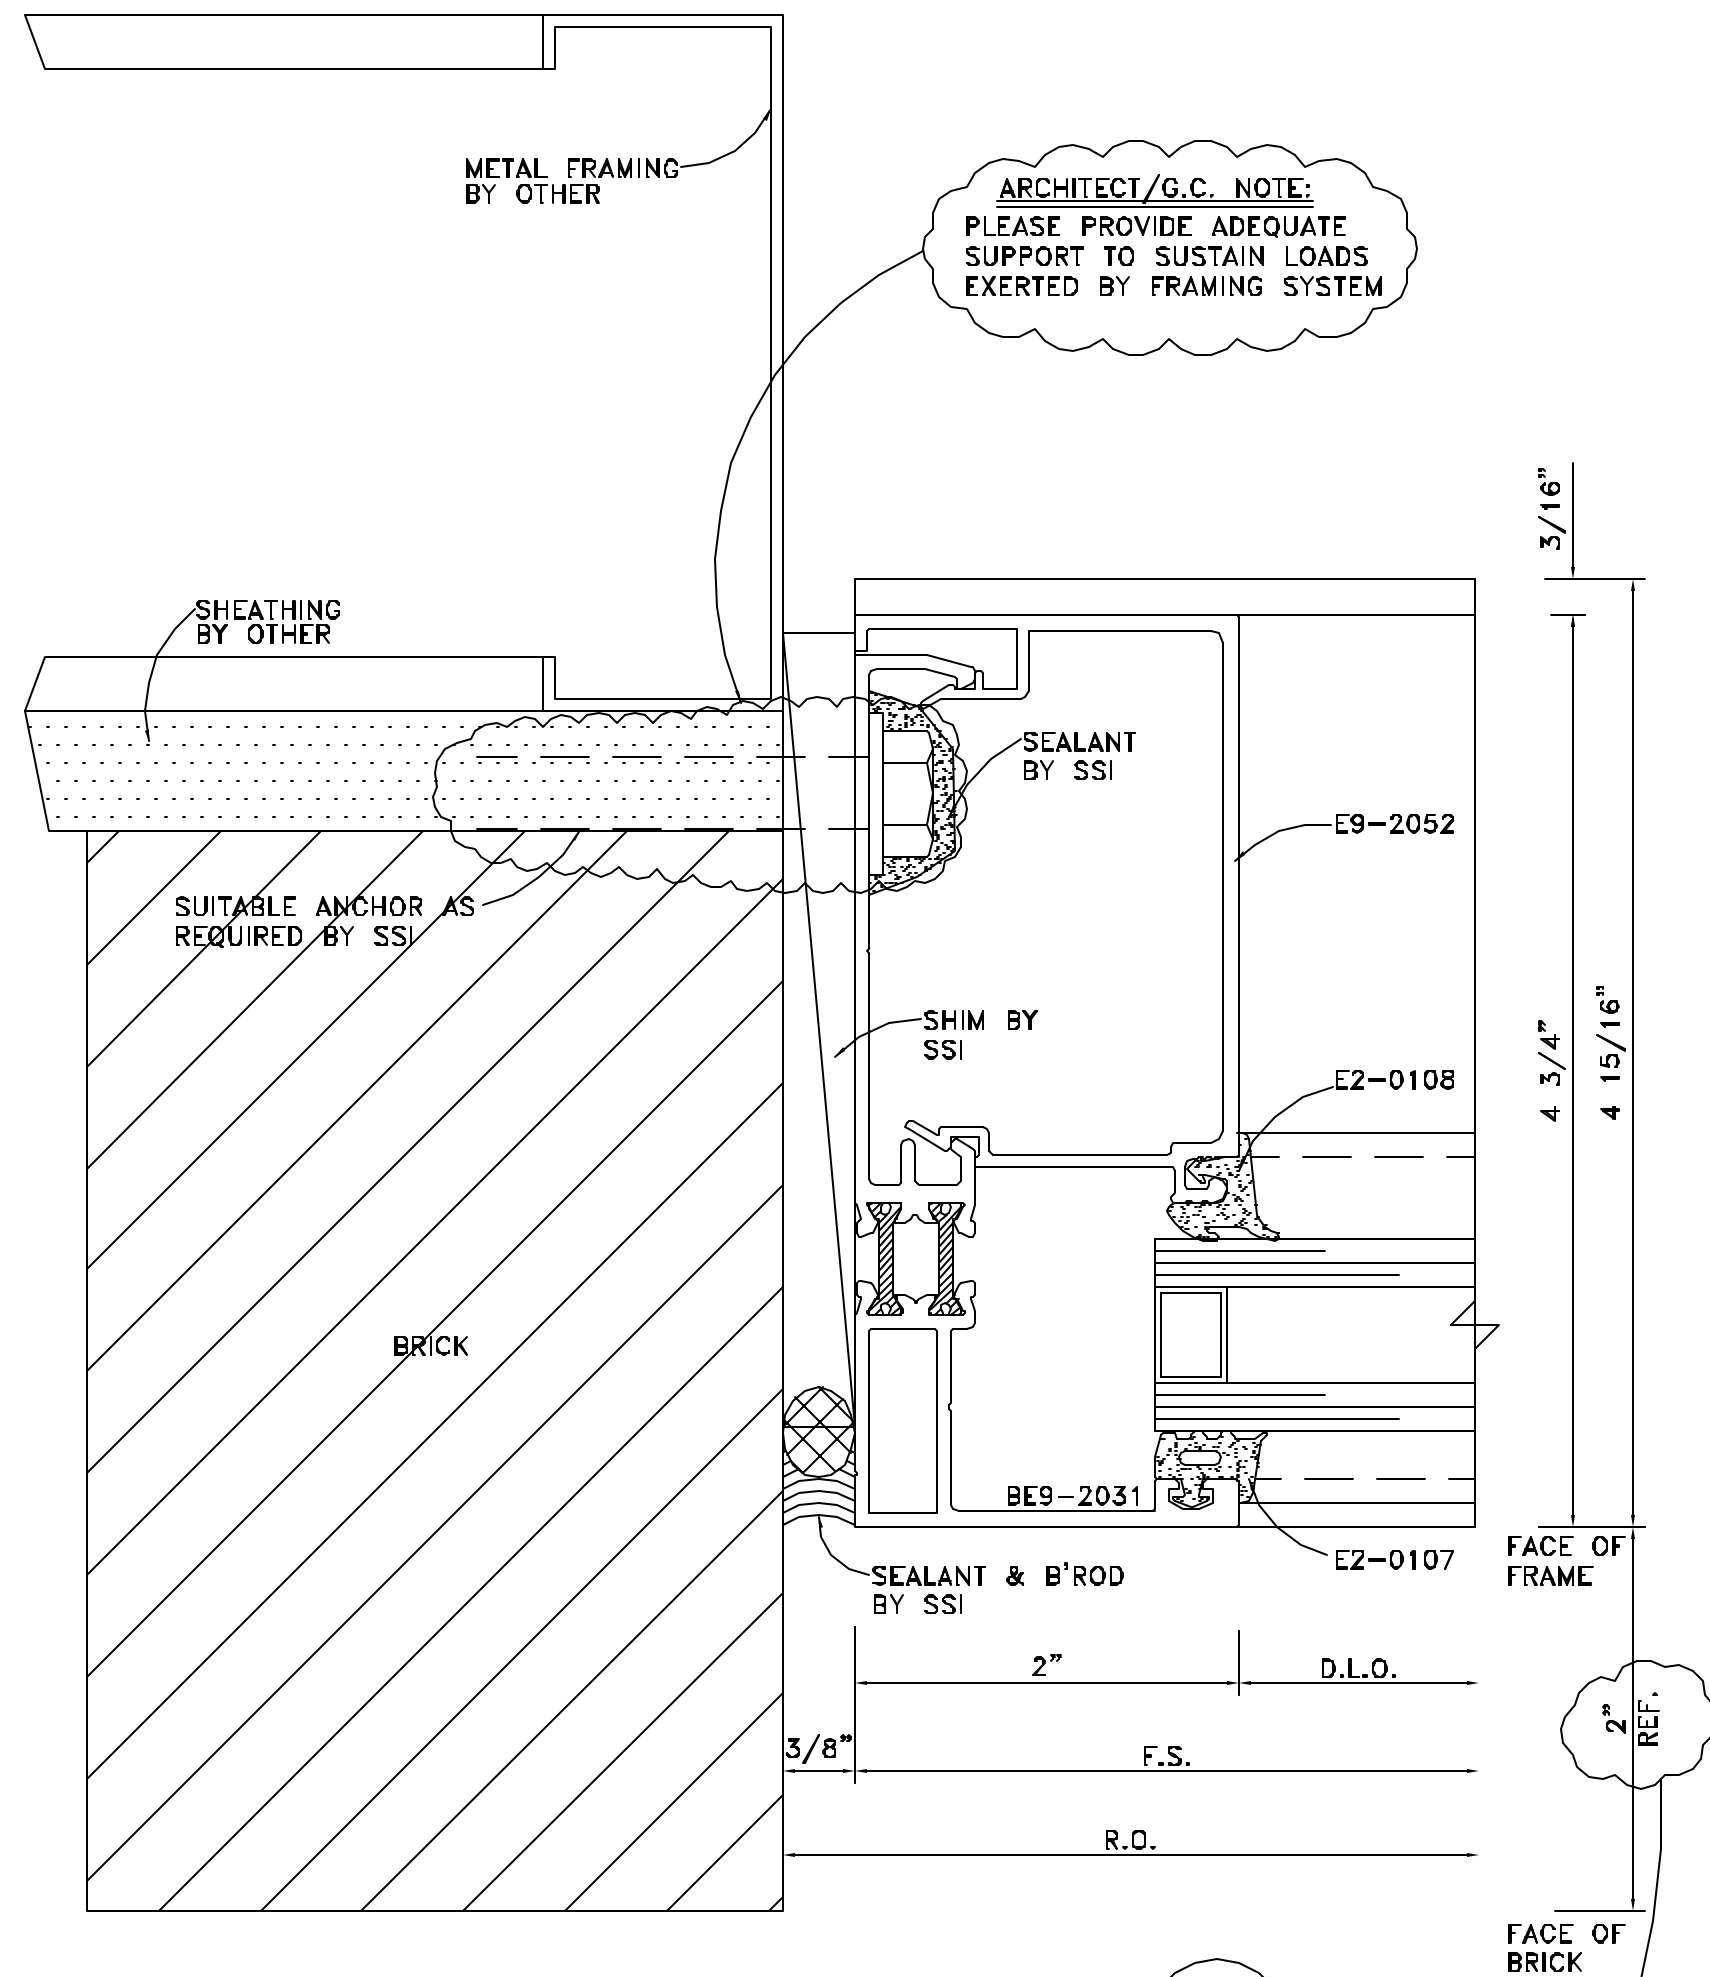

DETAIL 52
 FULL SCALE

ARCH. REF.: 10/A8.01

ARCHITECT/G.C. NOTE:
 THIS DIMENSION DEVIATES FROM ARCHITECTURAL DOCUMENTS BUT IS REQUIRED TO ALLOW ADEQUATE CLEARANCE FOR FRAME INSTALLATION.

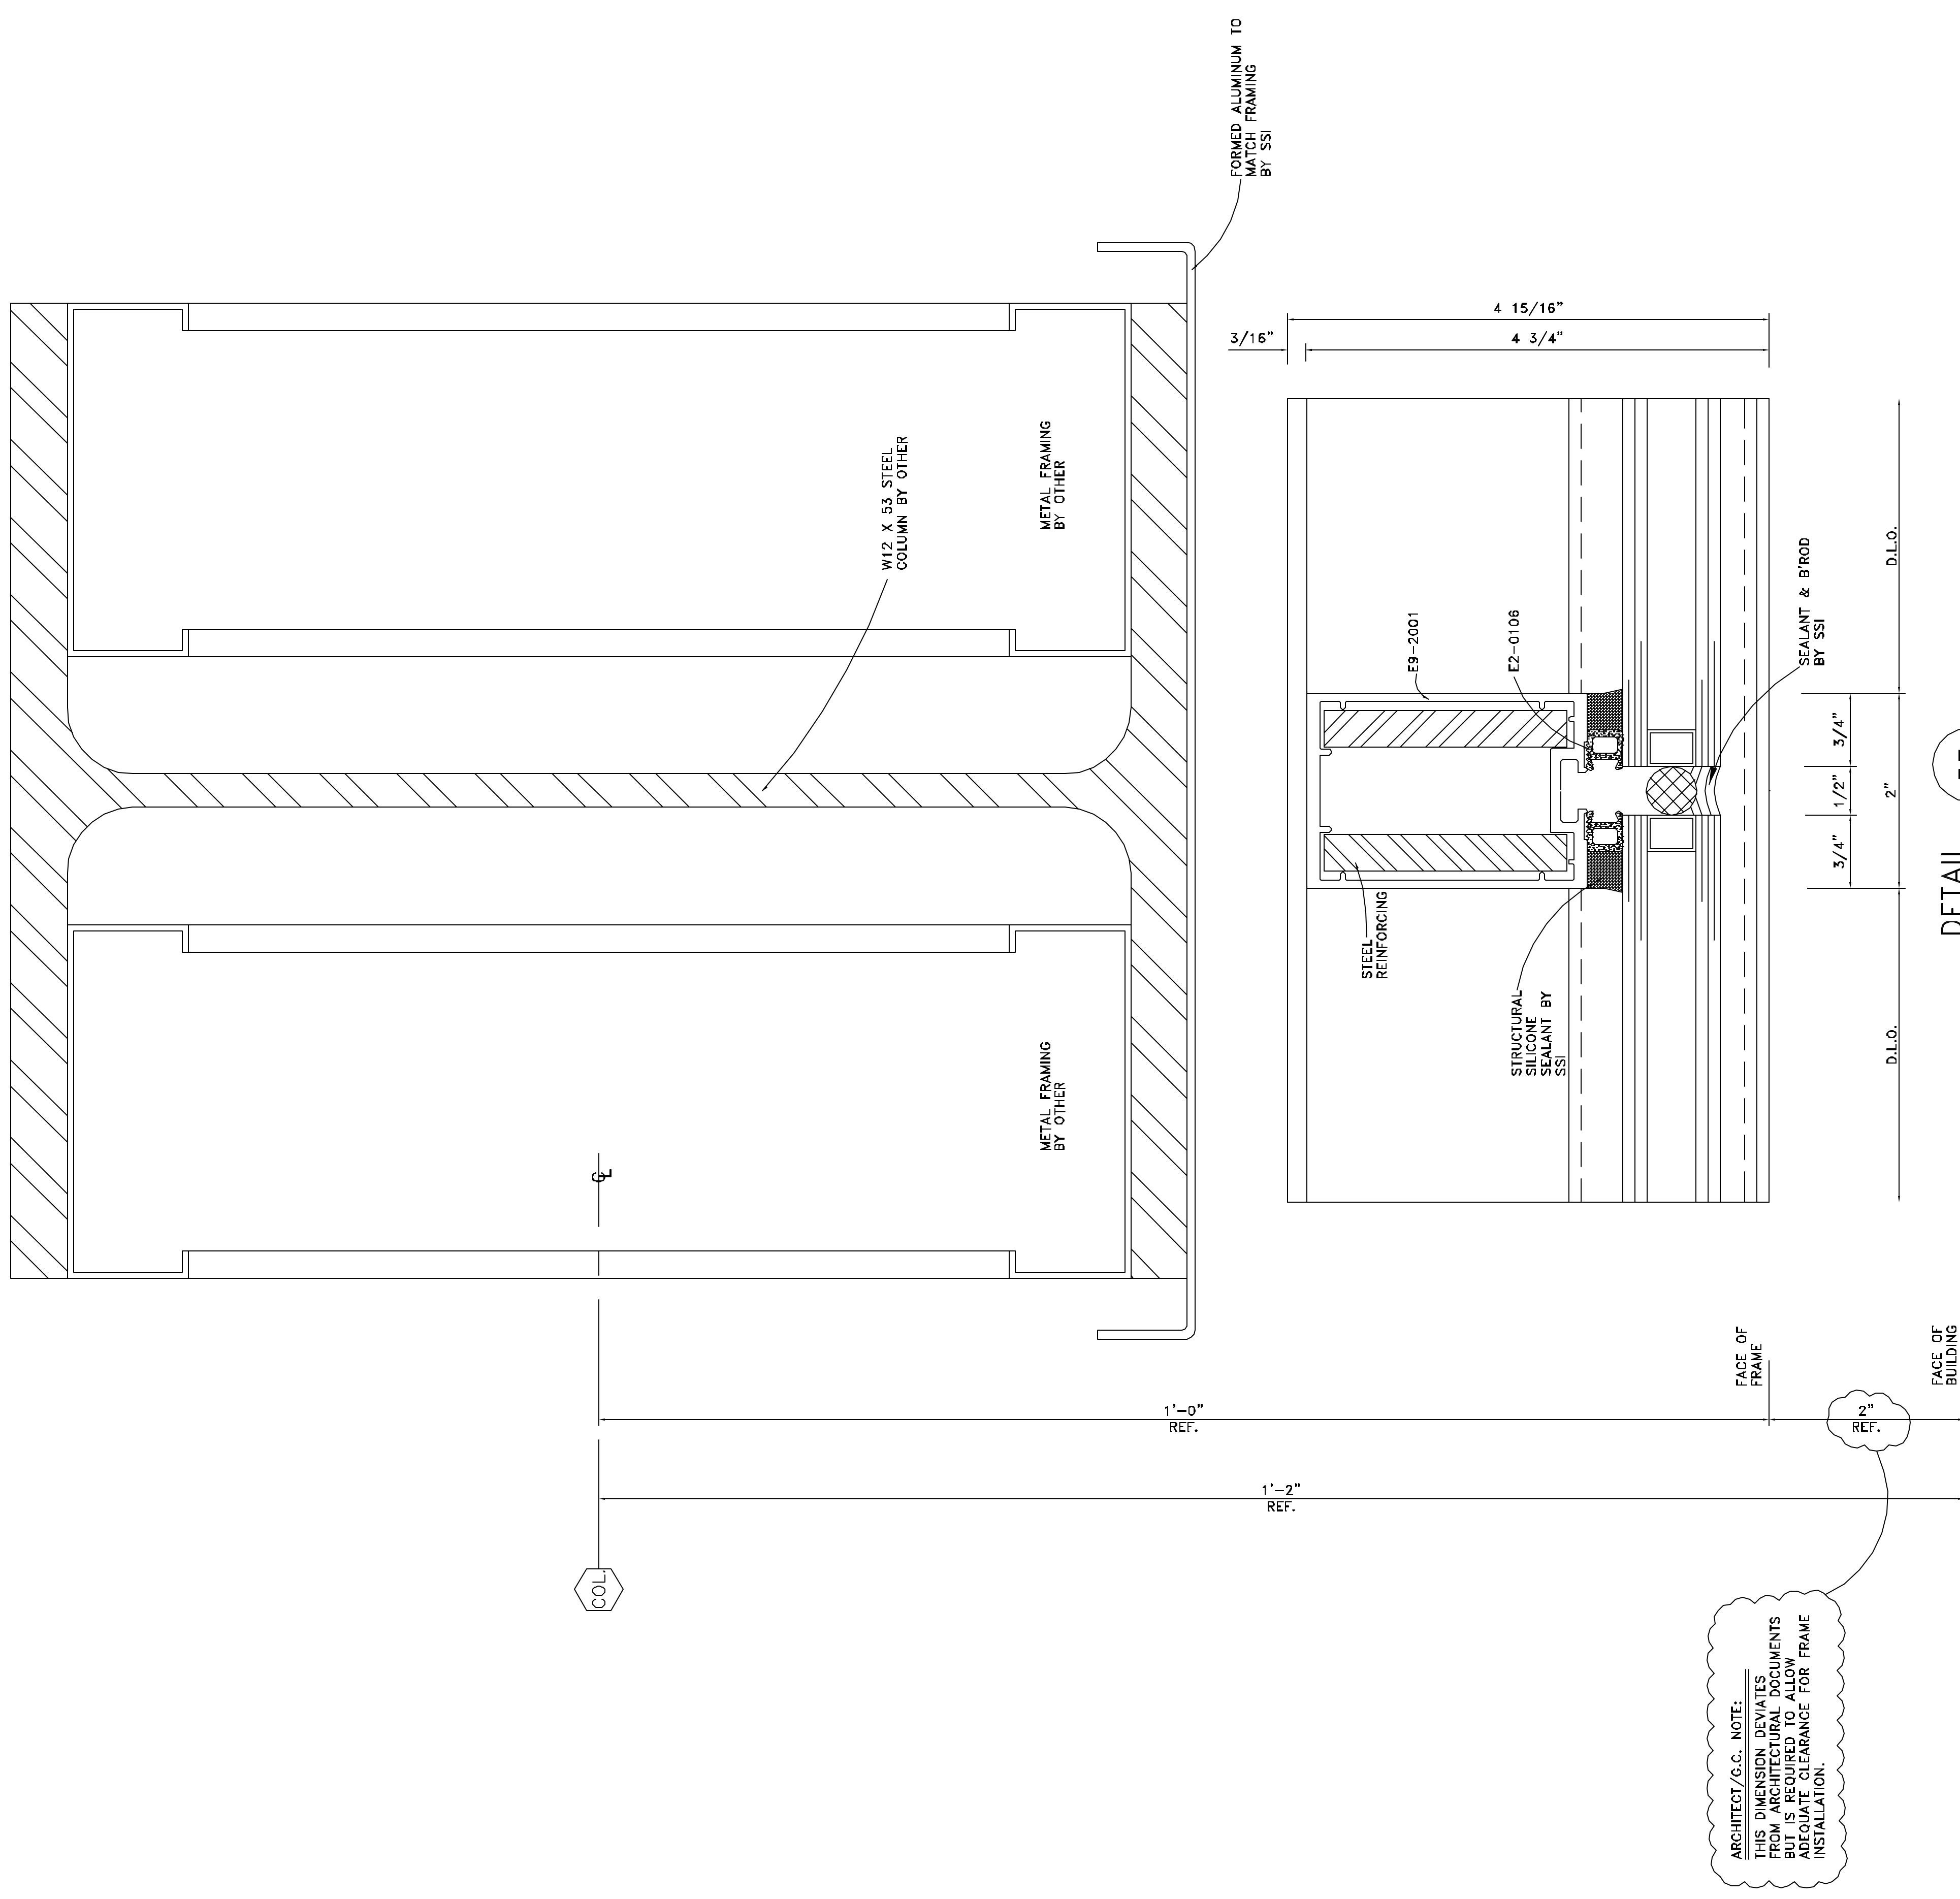

DETAIL 53
FULL SCALE

ARCH. REF.: SSG MULLION W/ STEEL REINFORCING

ARCHITECT/G.C. NOTE:
THIS DIMENSION DEVIATES
FROM ARCHITECTURAL DOCUMENTS
TO PROVIDE ADEQUATE CLEARANCE FOR
FRAME INSTALLATION.



Storefront Systems, Inc.
9170 Old Atlanta Highway, NW
Covington, GA 30014
770.784.1555
770.385.8010 Fax

NO.	REVISION	ISSUE DATE	BY	CHKD BY

ARCHITECT NAME AND LOCATION:
WARNER SUMMERS DITZEL
BENEFIELD WARD & ASSOCIATES
67 PEACHTREE PARK DRIVE
ATLANTA, GEORGIA 30309

CUSTOMER NAME AND LOCATION:
FREESE CONSTRUCTION
1355 TERRELL MILL RD. STE. 1470-100
MARIETTA, GEORGIA 30067

PROJECT NAME AND LOCATION:
5009 ROSWELL ROAD
SANDY SPRINGS, GEORGIA

DESCRIPTION: DETAILS	
SCALE: FULL	ISSUE DATE: 01/24/07
DRAWN BY: BKB	SHEET NO.:
CHECKED BY: BKB	D16


NO.	REVISION	ISSUE DATE	BY	CHKD BY

ARCHITECT NAME AND LOCATION:
WARNER SUMMERS DITZEL
BENEFIELD WARD & ASSOCIATES
67 PEACHTREE PARK DRIVE
ATLANTA, GEORGIA 30309


CUSTOMER NAME AND LOCATION:
FREESE CONSTRUCTION
1355 TERRELL MILL RD. STE. 1470-100
MARIETTA, GEORGIA 30067

PROJECT NAME AND LOCATION:
5009 ROSWELL ROAD
SANDY SPRINGS, GEORGIA


DESCRIPTION: DETAILS	
SCALE: FULL	ISSUE DATE: 01/24/07
DRAWN BY: BKB	SHEET NO.:
CHECKED BY: BKB	D17

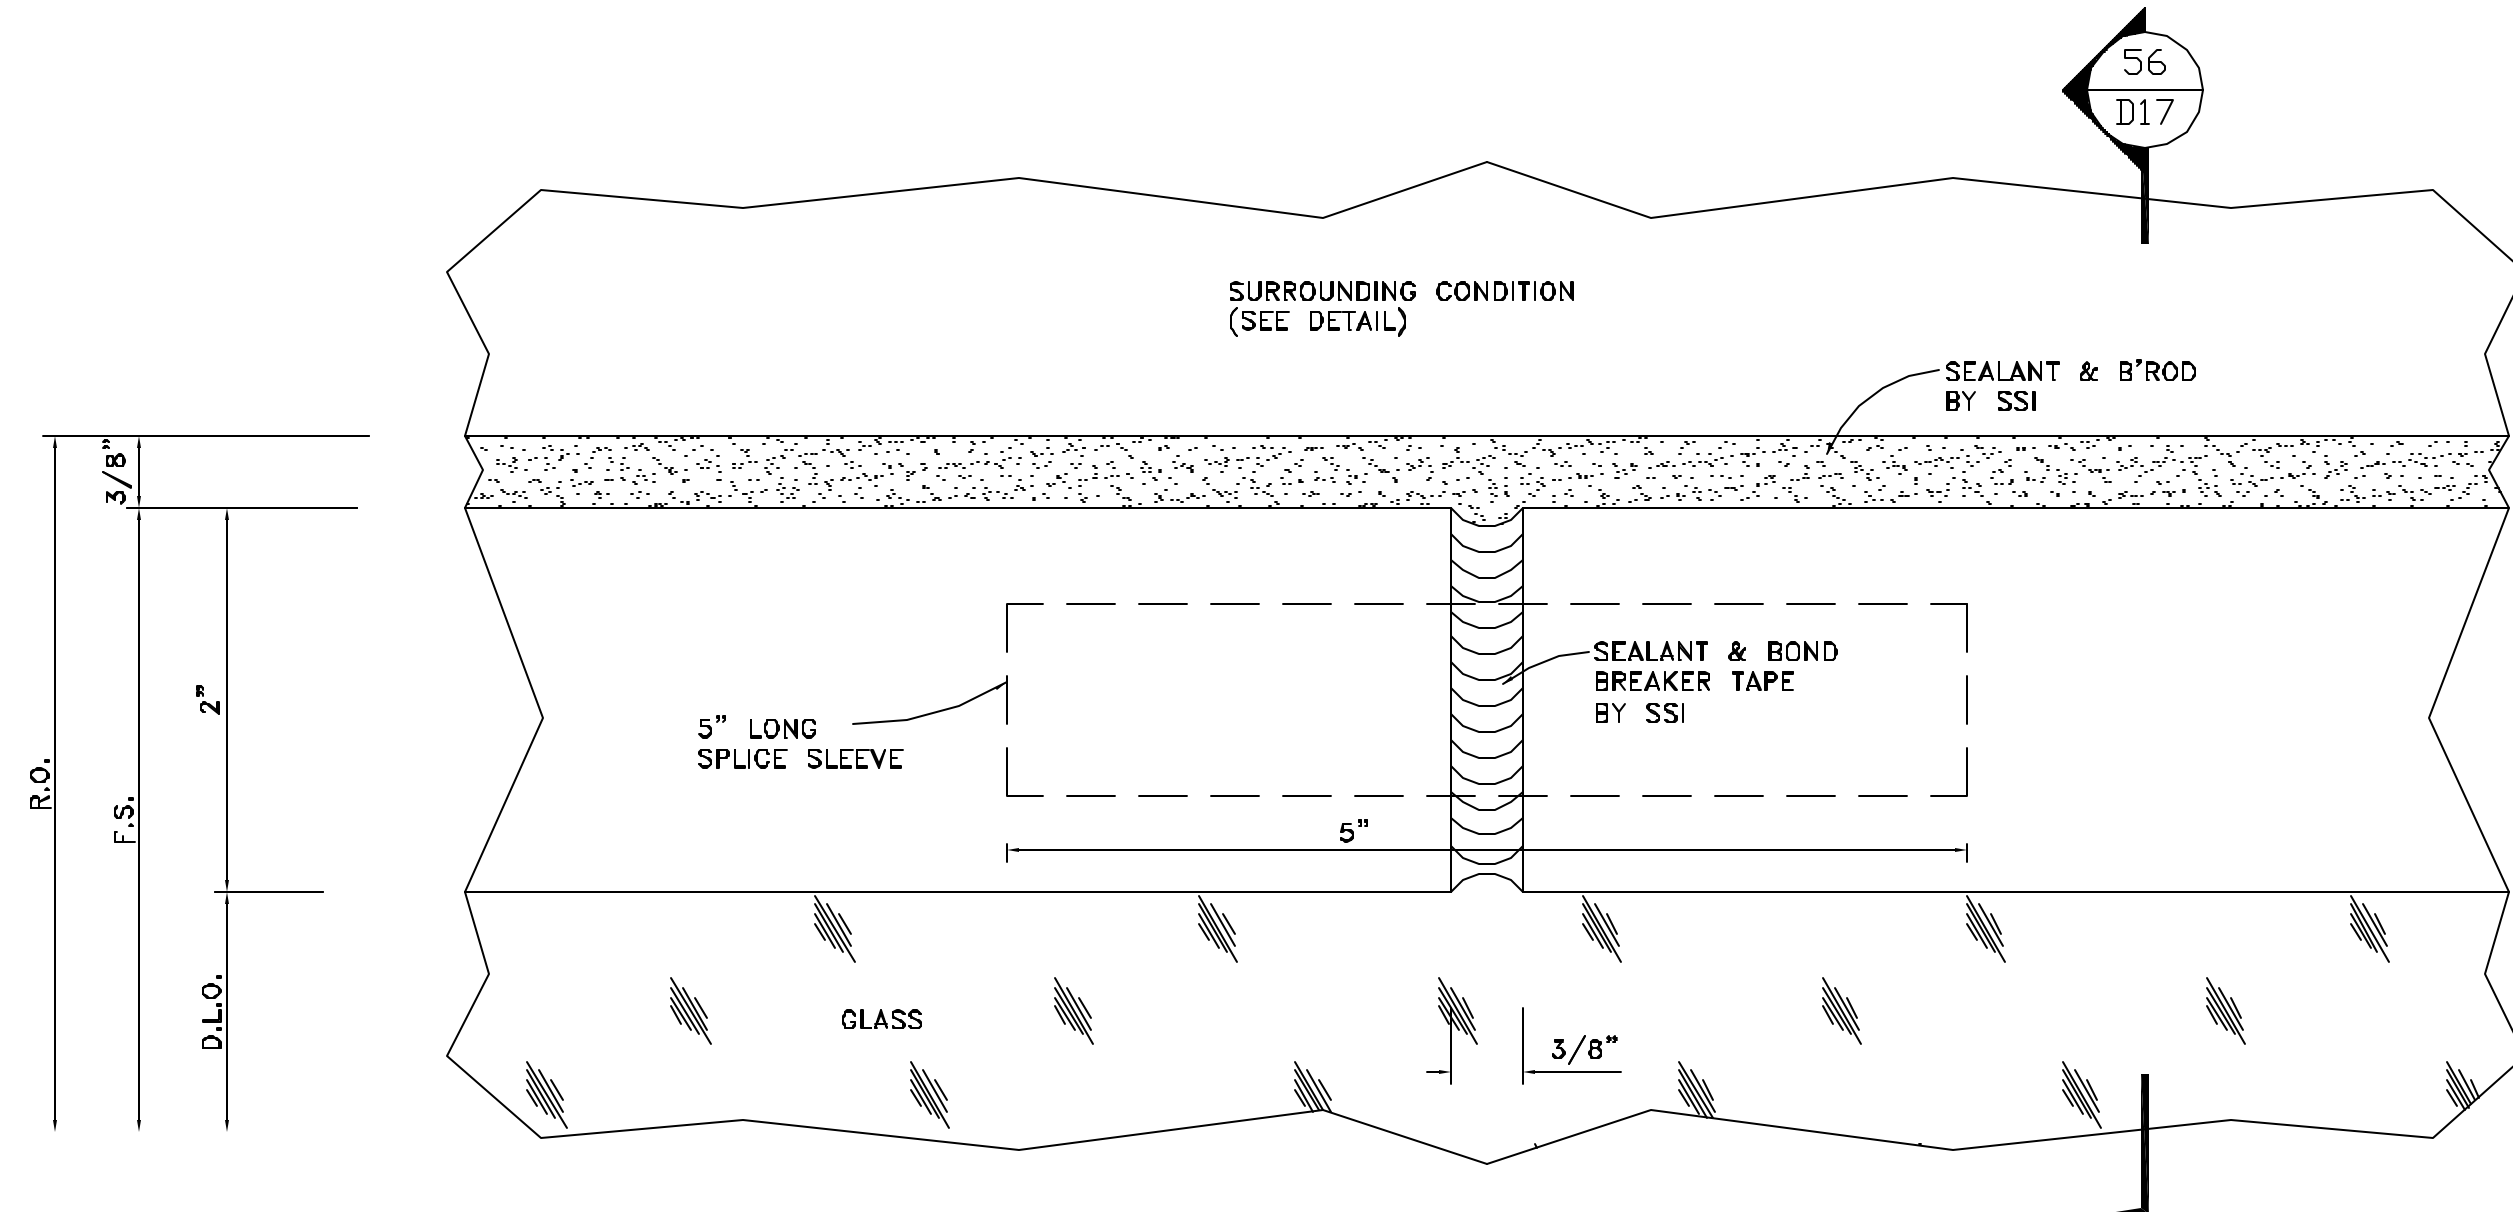

DETAIL 54
FULL SCALE
ARCH. REF.: HEAD SPLICE

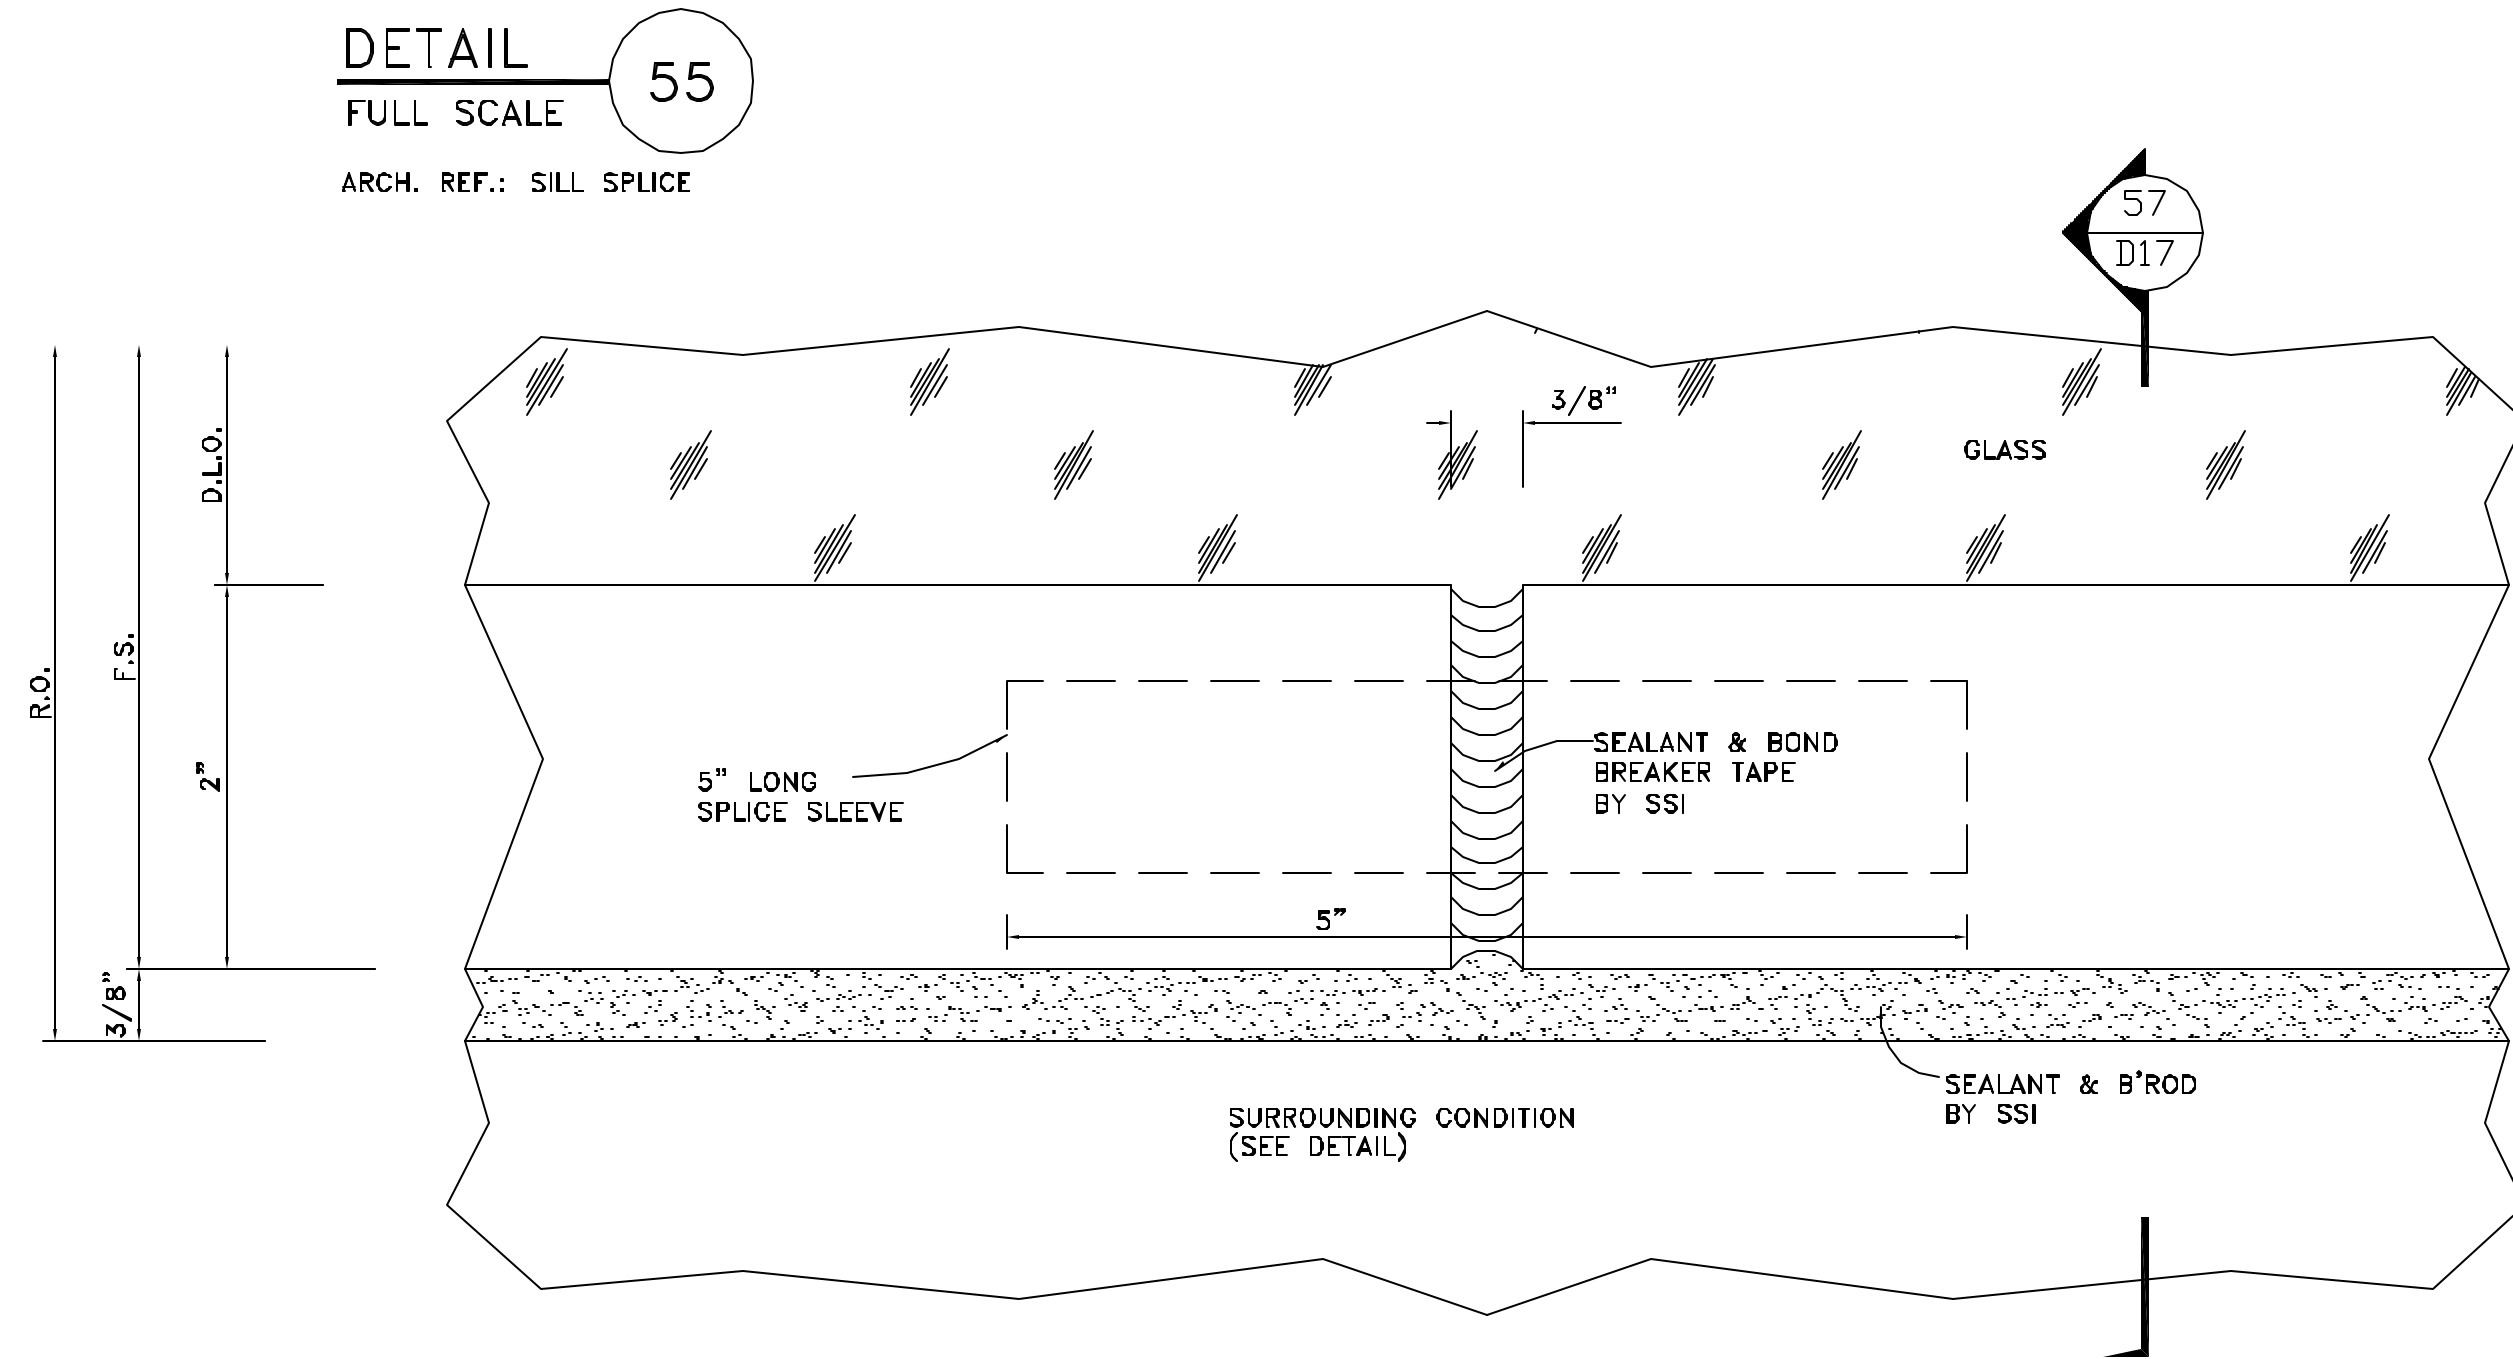


DETAIL 55
FULL SCALE
ARCH. REF.: SILL SPLICE

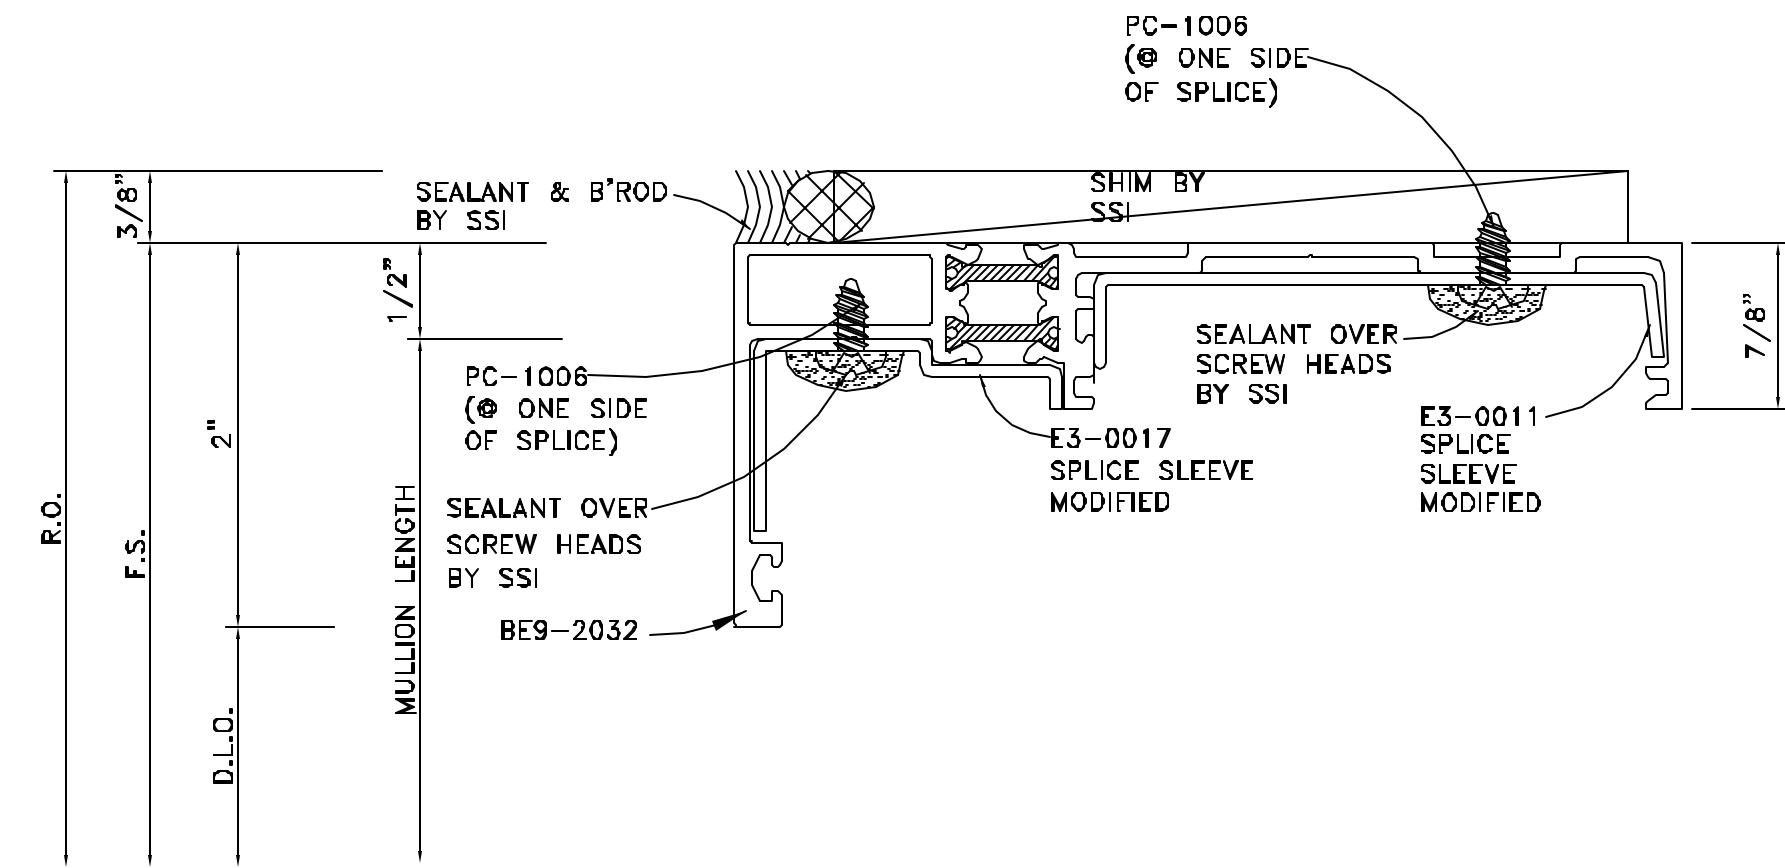

DETAIL 56
FULL SCALE
ARCH. REF.: HEAD SPLICE

SSI NOTE:
REFER TO YKK INSTALLATION
MANUAL FOR HEAD & SILL
RECEPTOR SPLICING INSTRUCTIONS.

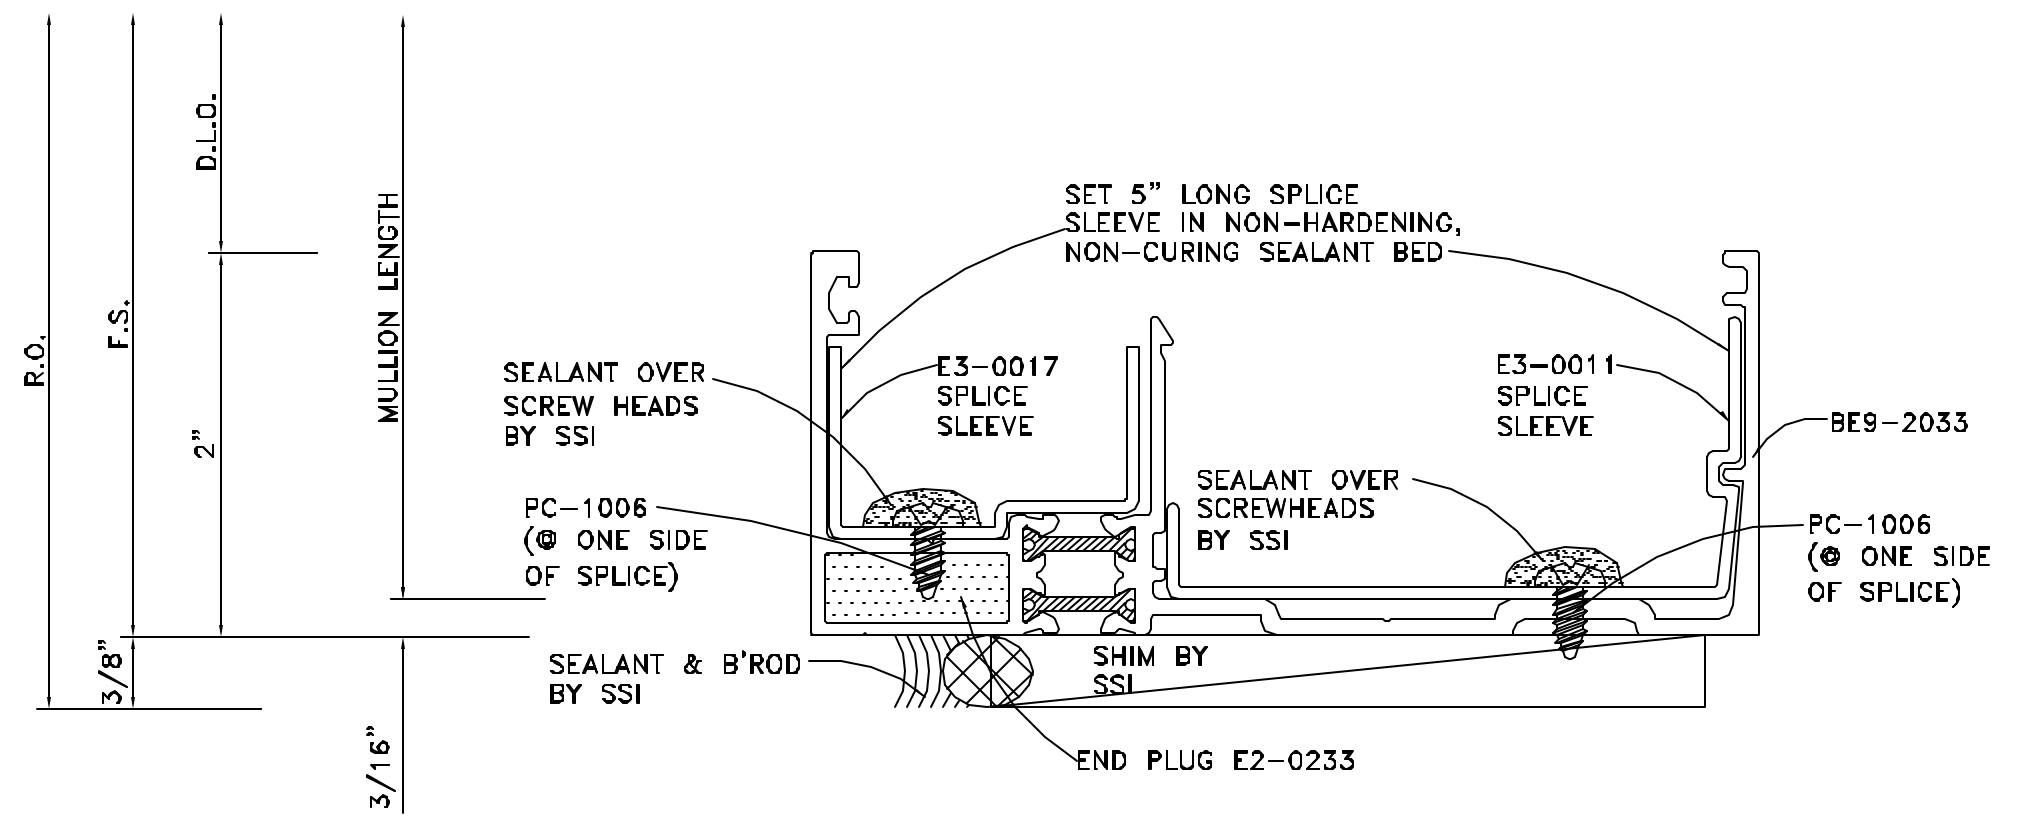

DETAIL 57
FULL SCALE
ARCH. REF.: SILL SPLICE

SSI NOTE:
REFER TO YKK INSTALLATION
MANUAL FOR HEAD & SILL
RECEPTOR SPLICING INSTRUCTIONS.